



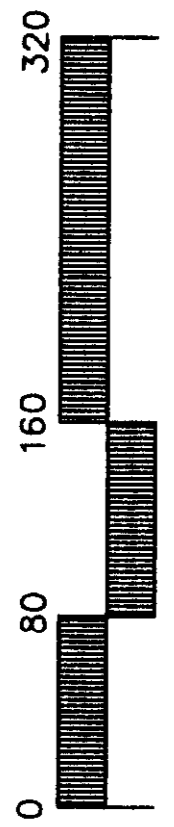

APPROVED BY CITY COUNCIL  
DATE *March 20, 1985*

**NOTES**  
1. THIS PLAN IS FOR ILLUSTRATIVE PURPOSES ONLY, INTENDED TO SHOW A GENERAL CONCEPT FOR DEVELOPMENT. SEE REZONING PLAN, SHEET RZ-1, FOR DETAILED SITE DEVELOPMENT REQUIREMENTS.

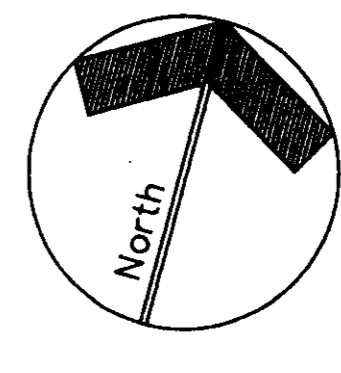

<b>ILLUSTRATIVE SITE PLAN</b> PETITION NO. 94-104		Scale: 1" = 80' Sheet Number: RZ-2 of Total: 07
<b>HARRIS-HOUSTON ROAD REZONING</b> LOUIS M. HELMS & ANITA B. HELMS PROPERTY CHARLOTTE, NORTH CAROLINA		
DPR ASSOCIATES, INC. Landscape Architects Planners & Engineers 2036 East Seventh Street Charlotte, NC 28204 704/332-1204		
Project Manager Drawn By Checked By Date	Description 1. 1/23/85 BOC REVISD DRIVEWAY LOCATIONS AND LEFT TURN LANES PER CDDT REVIEW, SHOW 3 ACRE OPEN SPACE IN PARSE D 2. 1/29/85 TMM REUSE PARCELS B AND D (OPEN SPACE LOCATION MOVED) 3. 2/27/85 TMM REUSE PARCELS B AND D	Project Number 94055-RZ-10P1.DWG 9/25/84 94055, 94058, 94059