




* 0 0 B R E A K 0 0 *

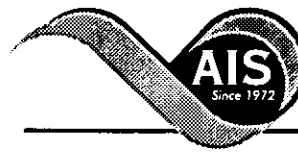

**ADVANCED
IMAGING
SYSTEMS**

www.aisimc.com

An Information
Management Company

City of Charlotte – Planning Dept. Scanning Rezoning Files

Petition # _____

Document type:

- Applications
- Correspondence
- Department Comments
- Land Use Consistency
 - Mail Info
 - Mapping
 - Other
- Site Plans



* 0 0 B R E A K 0 0 *

Petition #: 95-72


Petitioner: DMI Corporation

Hearing Date: September 18, 1995

Zoning Classification (Existing): Inst.

Zoning Classification (Requested): R-12MF(CD)

Location: Approximately 15.4 acres located on the west side of Mallard Creek Church Road south of Mary Alexander Road.

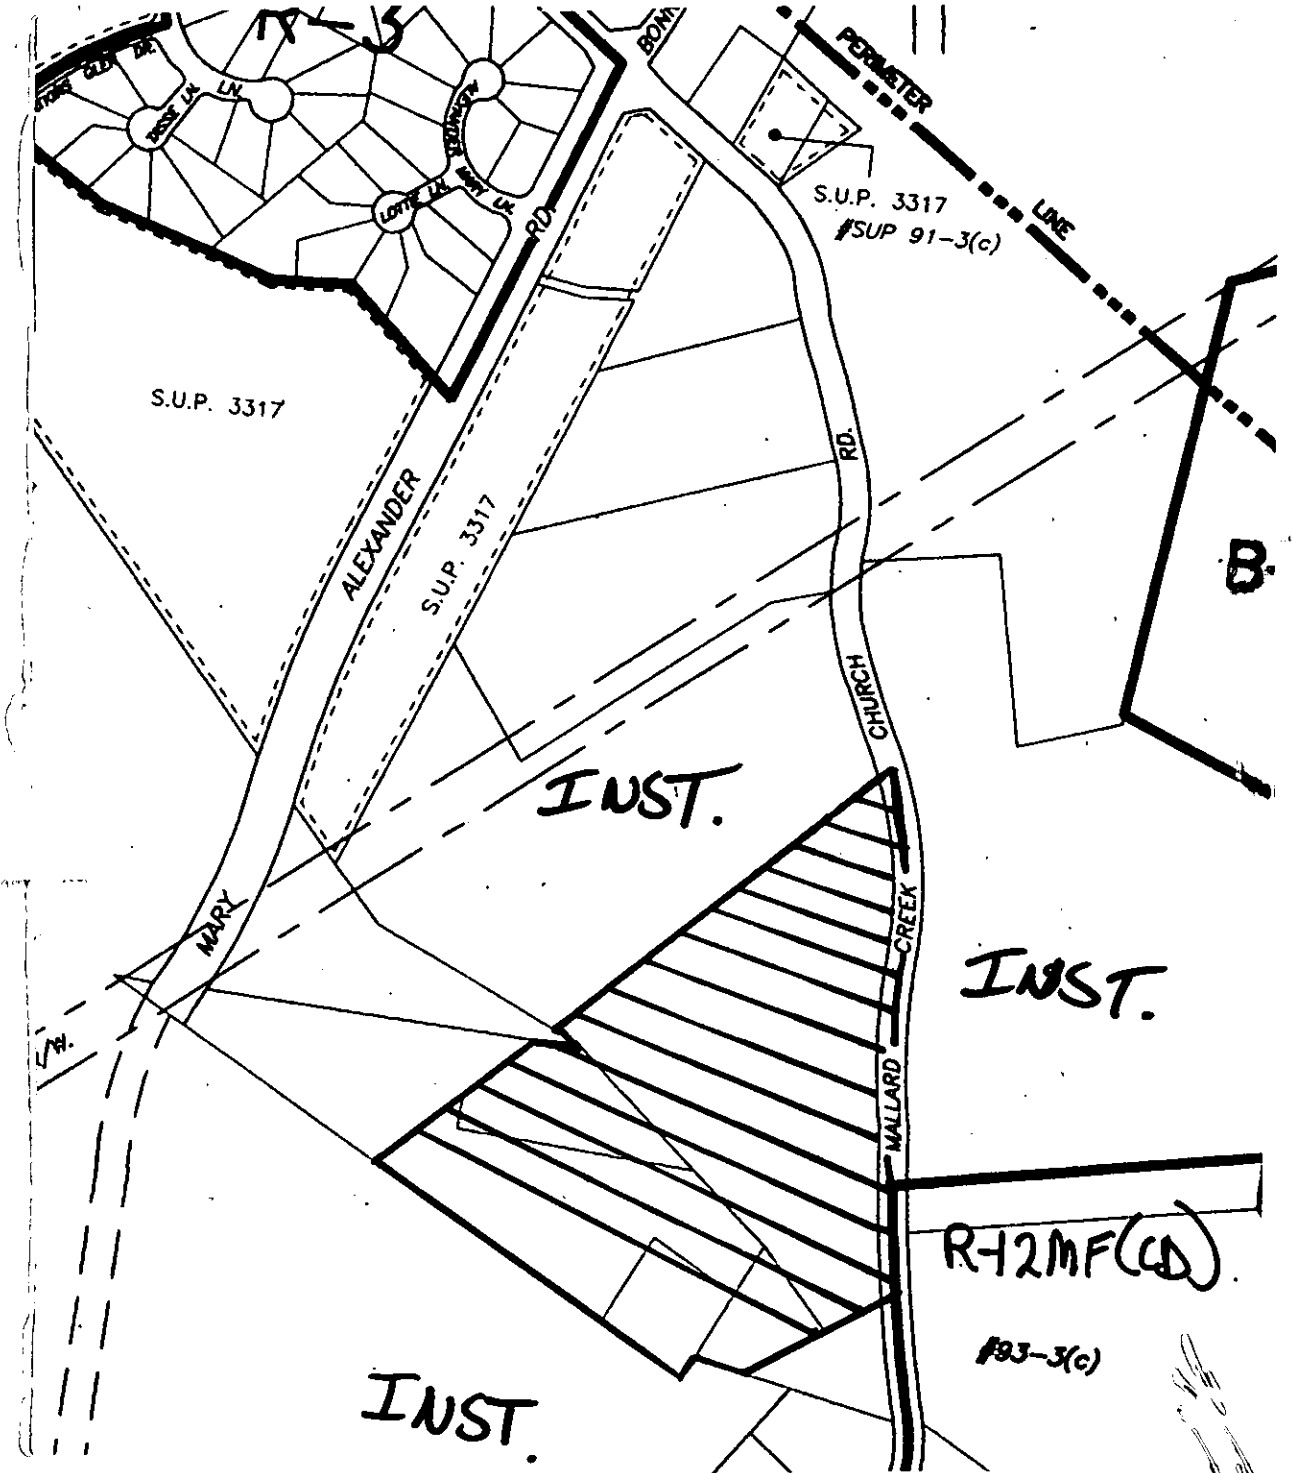

Zoning Map #(s): 57

Scale: 1" = 400'