



* 0 0 B R E A K 0 0 *



**ADVANCED
IMAGING
SYSTEMS**

www.aisinc.com

An Information
Management Company

City of Charlotte – Planning Dept. Scanning Rezoning Files

Petition # _____

Document type:

- Applications
- Correspondence
- Department Comments
- Land Use Consistency
 - Mail Info
 - Mapping
 - Other
- Site Plans



* 0 0 B R E A K 0 0 *

Petition #: 95-95


Petitioner: High Equity XX Limited Partnership

Hearing Date: December 19, 1995

Zoning Classification (Existing): R-15MF(CD)

Zoning Classification (Requested): R-8MF(CD)

Location: Approximately 29 acres located on the west side of Reddman Road south of Albemarle Road.

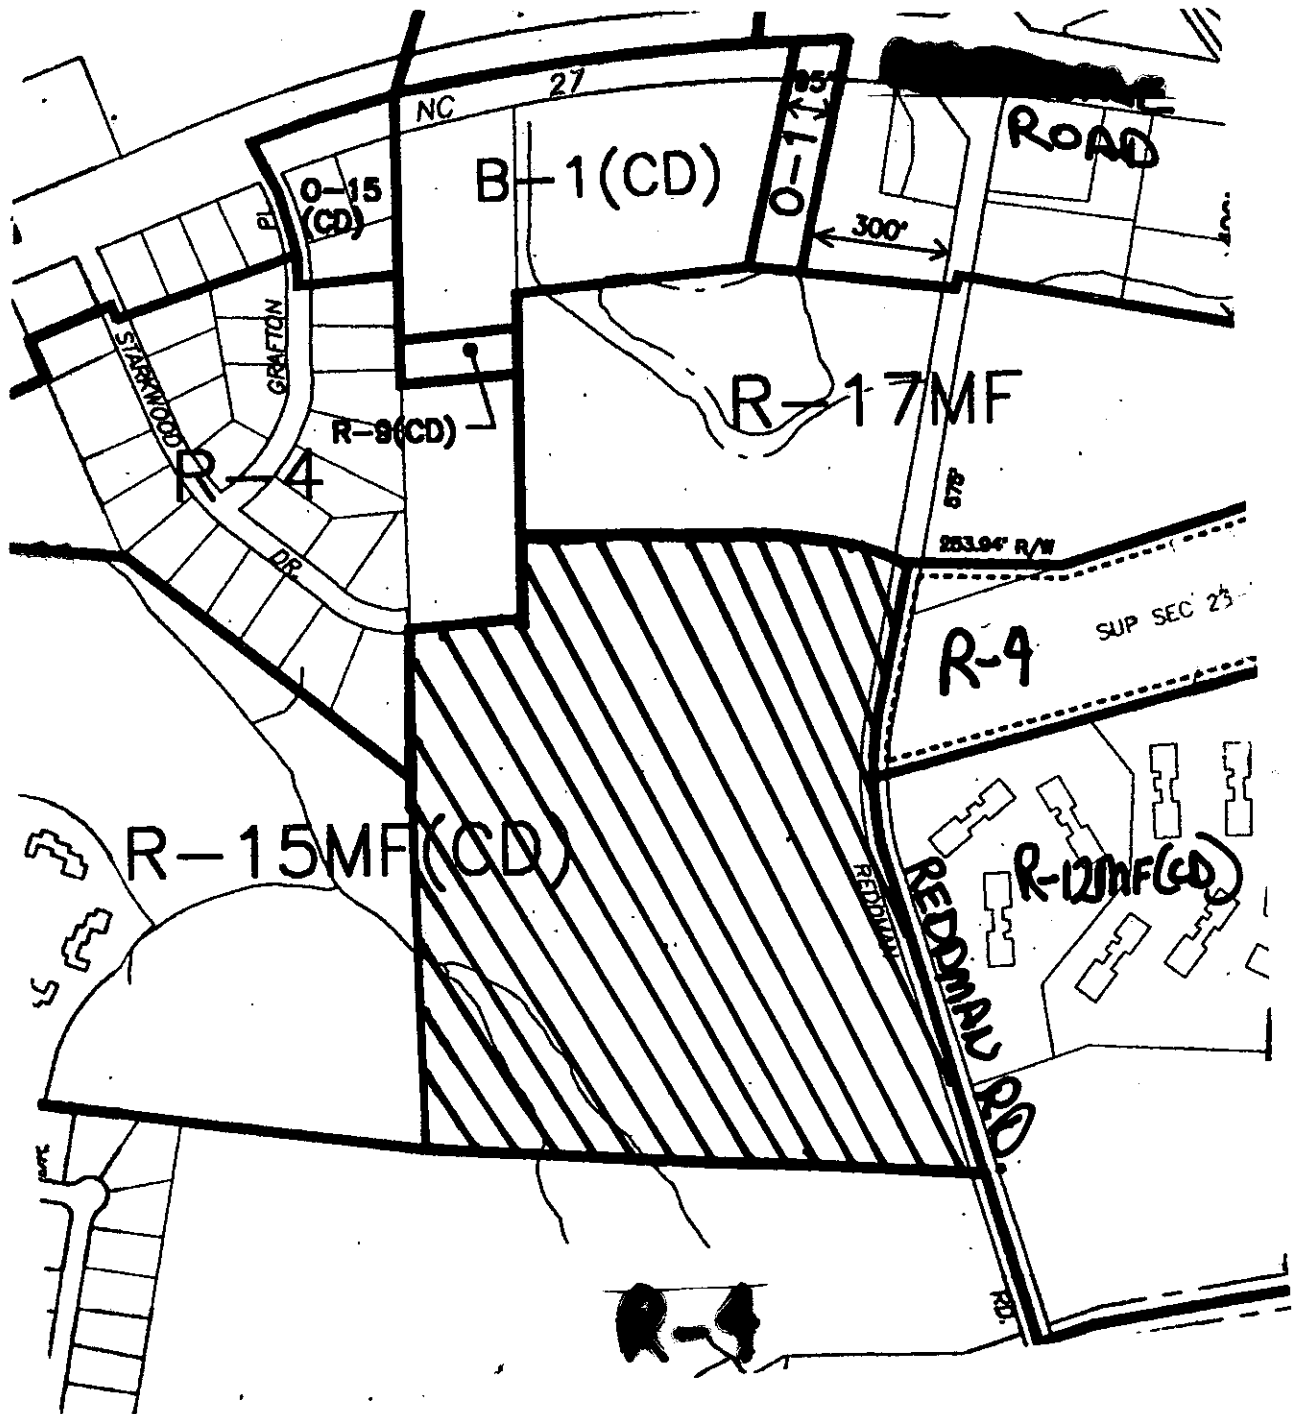

Zoning Map #(s): 113

Scale: 1" = 400'