




* 0 0 B R E A K 0 0 *

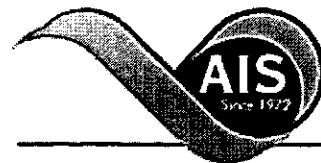

**ADVANCED
IMAGING
SYSTEMS**

www.aisimc.com

An Information
Management Company

City of Charlotte – Planning Dept. Scanning Rezoning Files

Petition # _____

Document type:

- Applications
- Correspondence
- Department Comments
- Land Use Consistency
 - Mail Info
 - Mapping
 - Other
- Site Plans



* 0 0 B R E A K 0 0 *

Petition #: 2000-40


Petitioner: Camden Square Associates, LLC

Hearing Date: March 20, 2000

Classification (Existing): I-2 and UMUD.

Zoning Classification (Requested): MUDD

Location: Approximately 6.5 acres located on the southeast corner of S. Tryon Street and West Worthington Avenue.

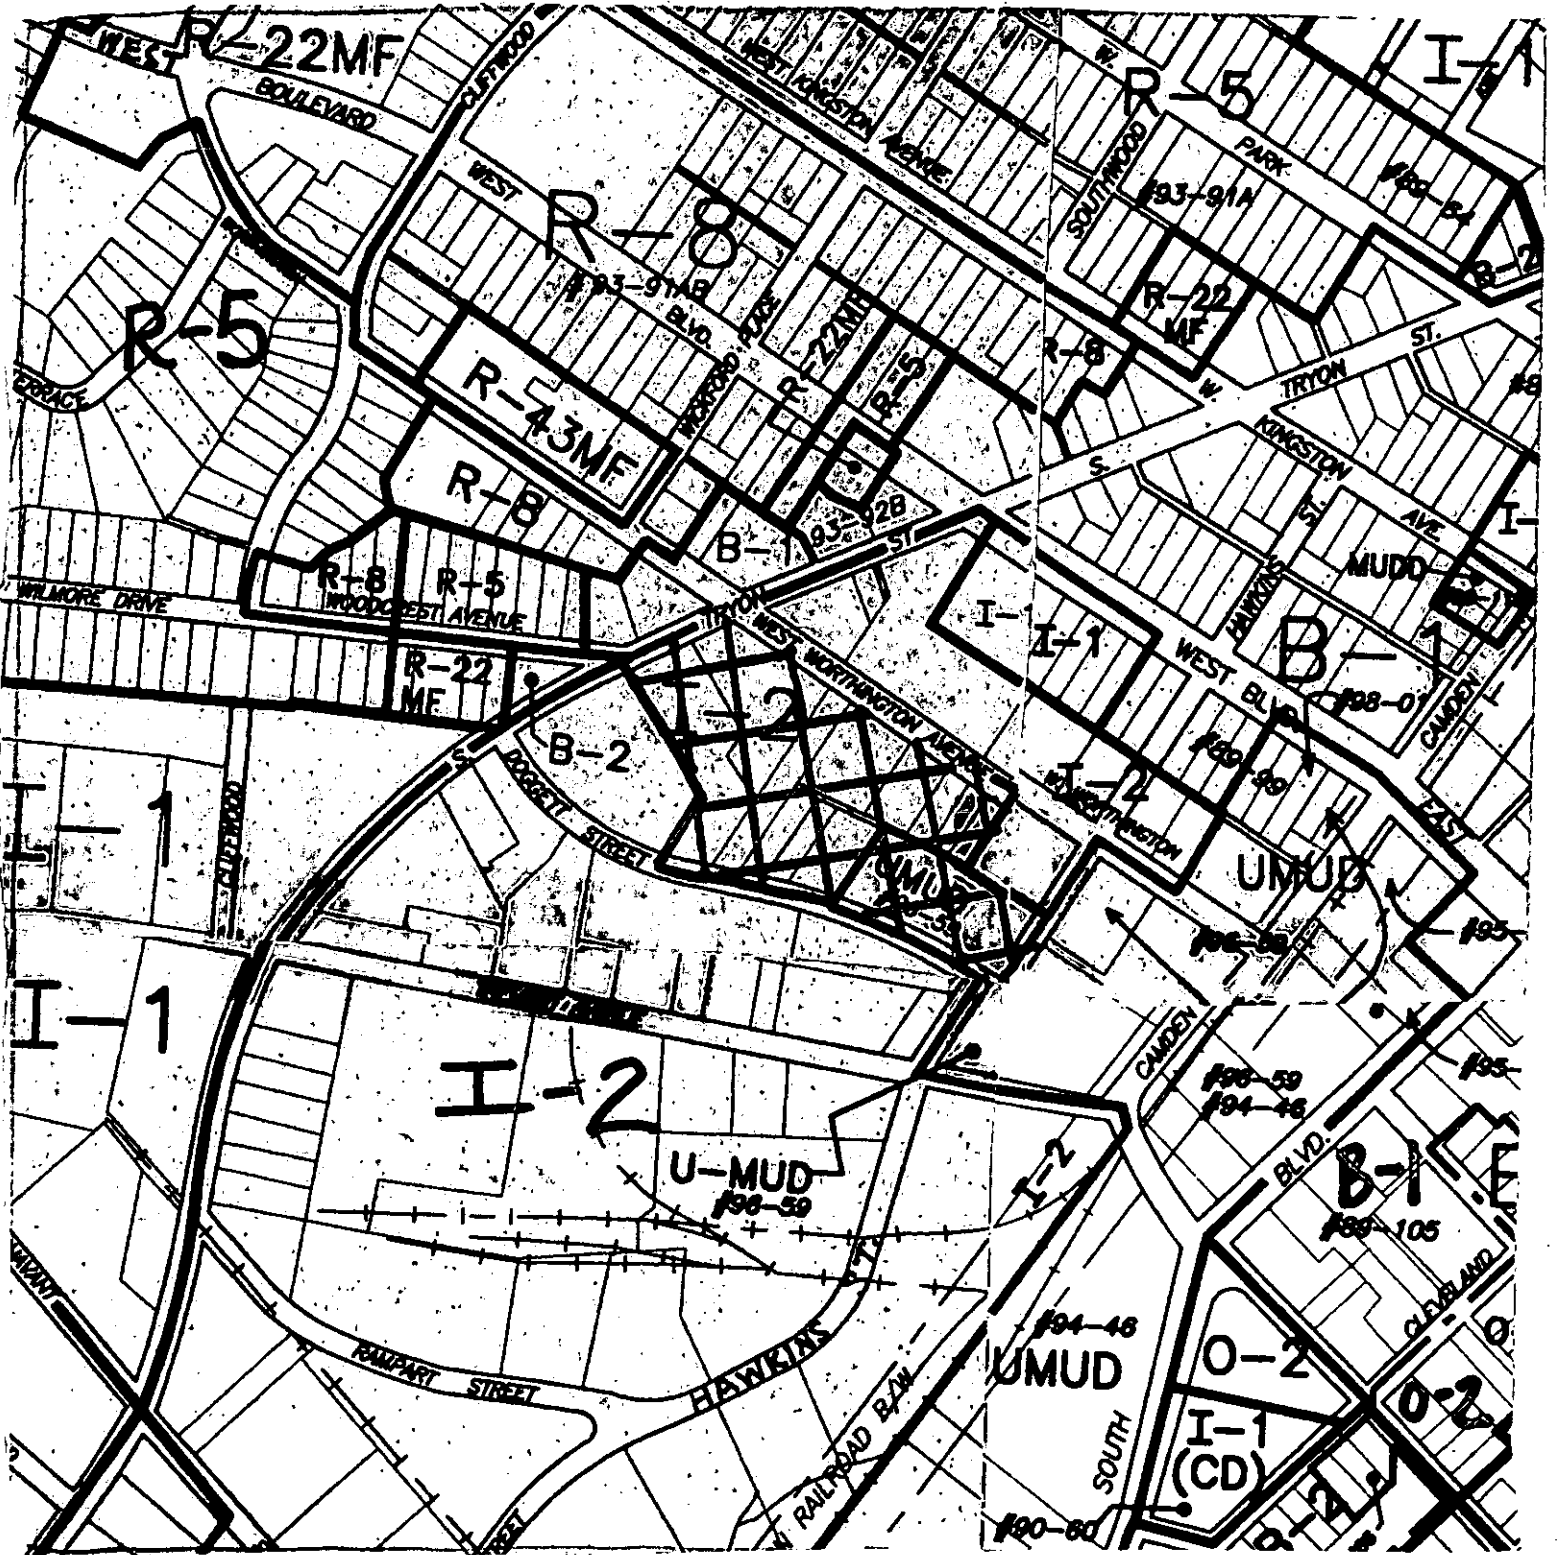

Zoning Map #(s): 102, 103

Scale: 1" = 400'