



\* 0 0 B R E A K 0 0 \*



**ADVANCED  
IMAGING  
SYSTEMS**

www.aisimc.com

An Information  
Management Company

# City of Charlotte – Planning Dept. Scanning Rezoning Files


Petition # \_\_\_\_\_

## Document type:

- Applications
- Correspondence
- Department Comments
- Land Use Consistency
  - Mail Info
  - Mapping
  - Other
- Site Plans



\* 0 0 B R E A K 0 0 \*

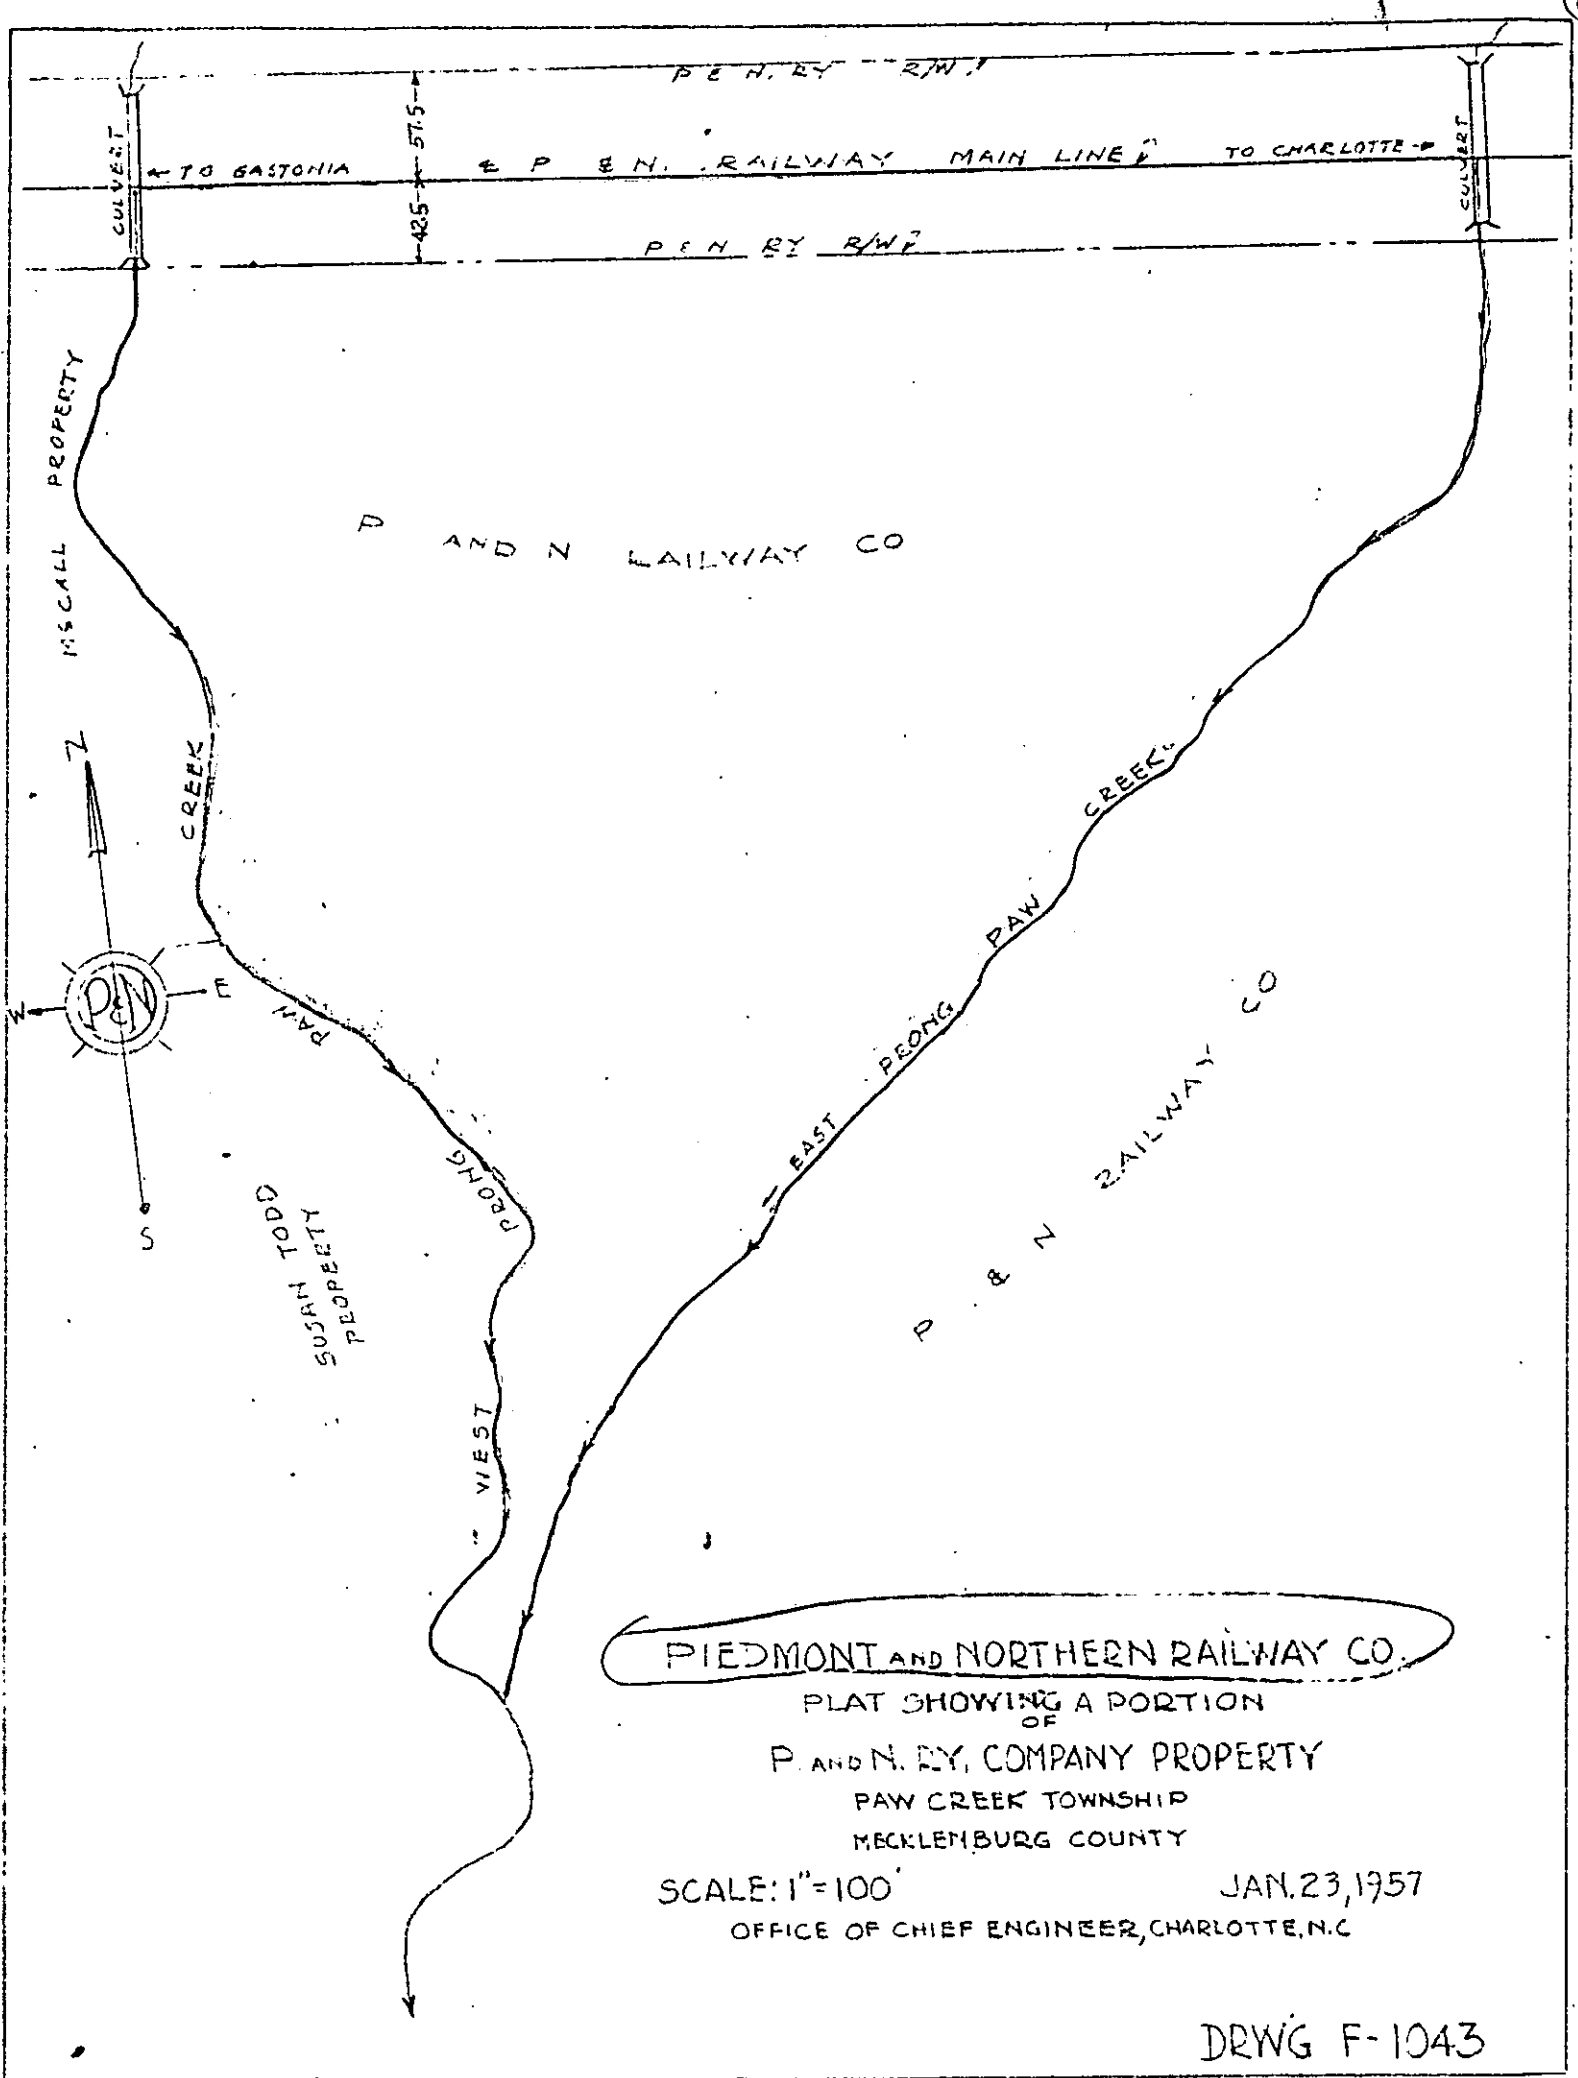

**PIEDMONT AND NORTHERN RAILWAY CO.**

PLAT SHOWING A PORTION  
OF

P. AND N. RY. COMPANY PROPERTY

PAW CREEK TOWNSHIP

MECKLENBURG COUNTY

SCALE: 1" = 100'

JAN. 23, 1957

OFFICE OF CHIEF ENGINEER, CHARLOTTE, N.C.

DRWG F-1043

P+R Rwy Co.  
57-1031

