



* 0 0 B R E A K 0 0 *



**ADVANCED
IMAGING
SYSTEMS**

www.aisimc.com

An Information
Management Company

City of Charlotte – Planning Dept. Scanning Rezoning Files

Petition # _____

Document type:



- Applications
- Correspondence
- Department Comments
- Land Use Consistency
 - Mail Info
 - Mapping
 - Other
- Site Plans



* 0 0 B R E A K 0 0 *

REVISED PLOT PLAN
 for
 THE WOODLAWN HOUSE
 APARTMENTS
 MAY 4, 1971
 SCALE 1" = 40'-0"

BUILDING LIMIT
 PARKING
 COVERED 47 SPACES
 OPEN 161 SPACES
 TOTAL 208 SPACES

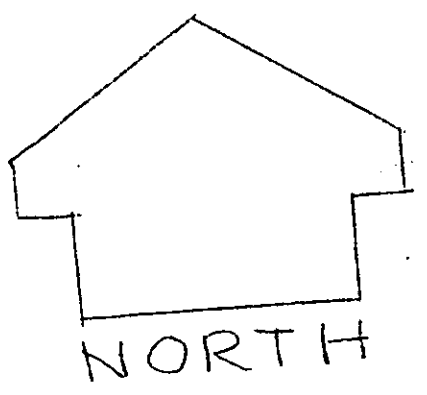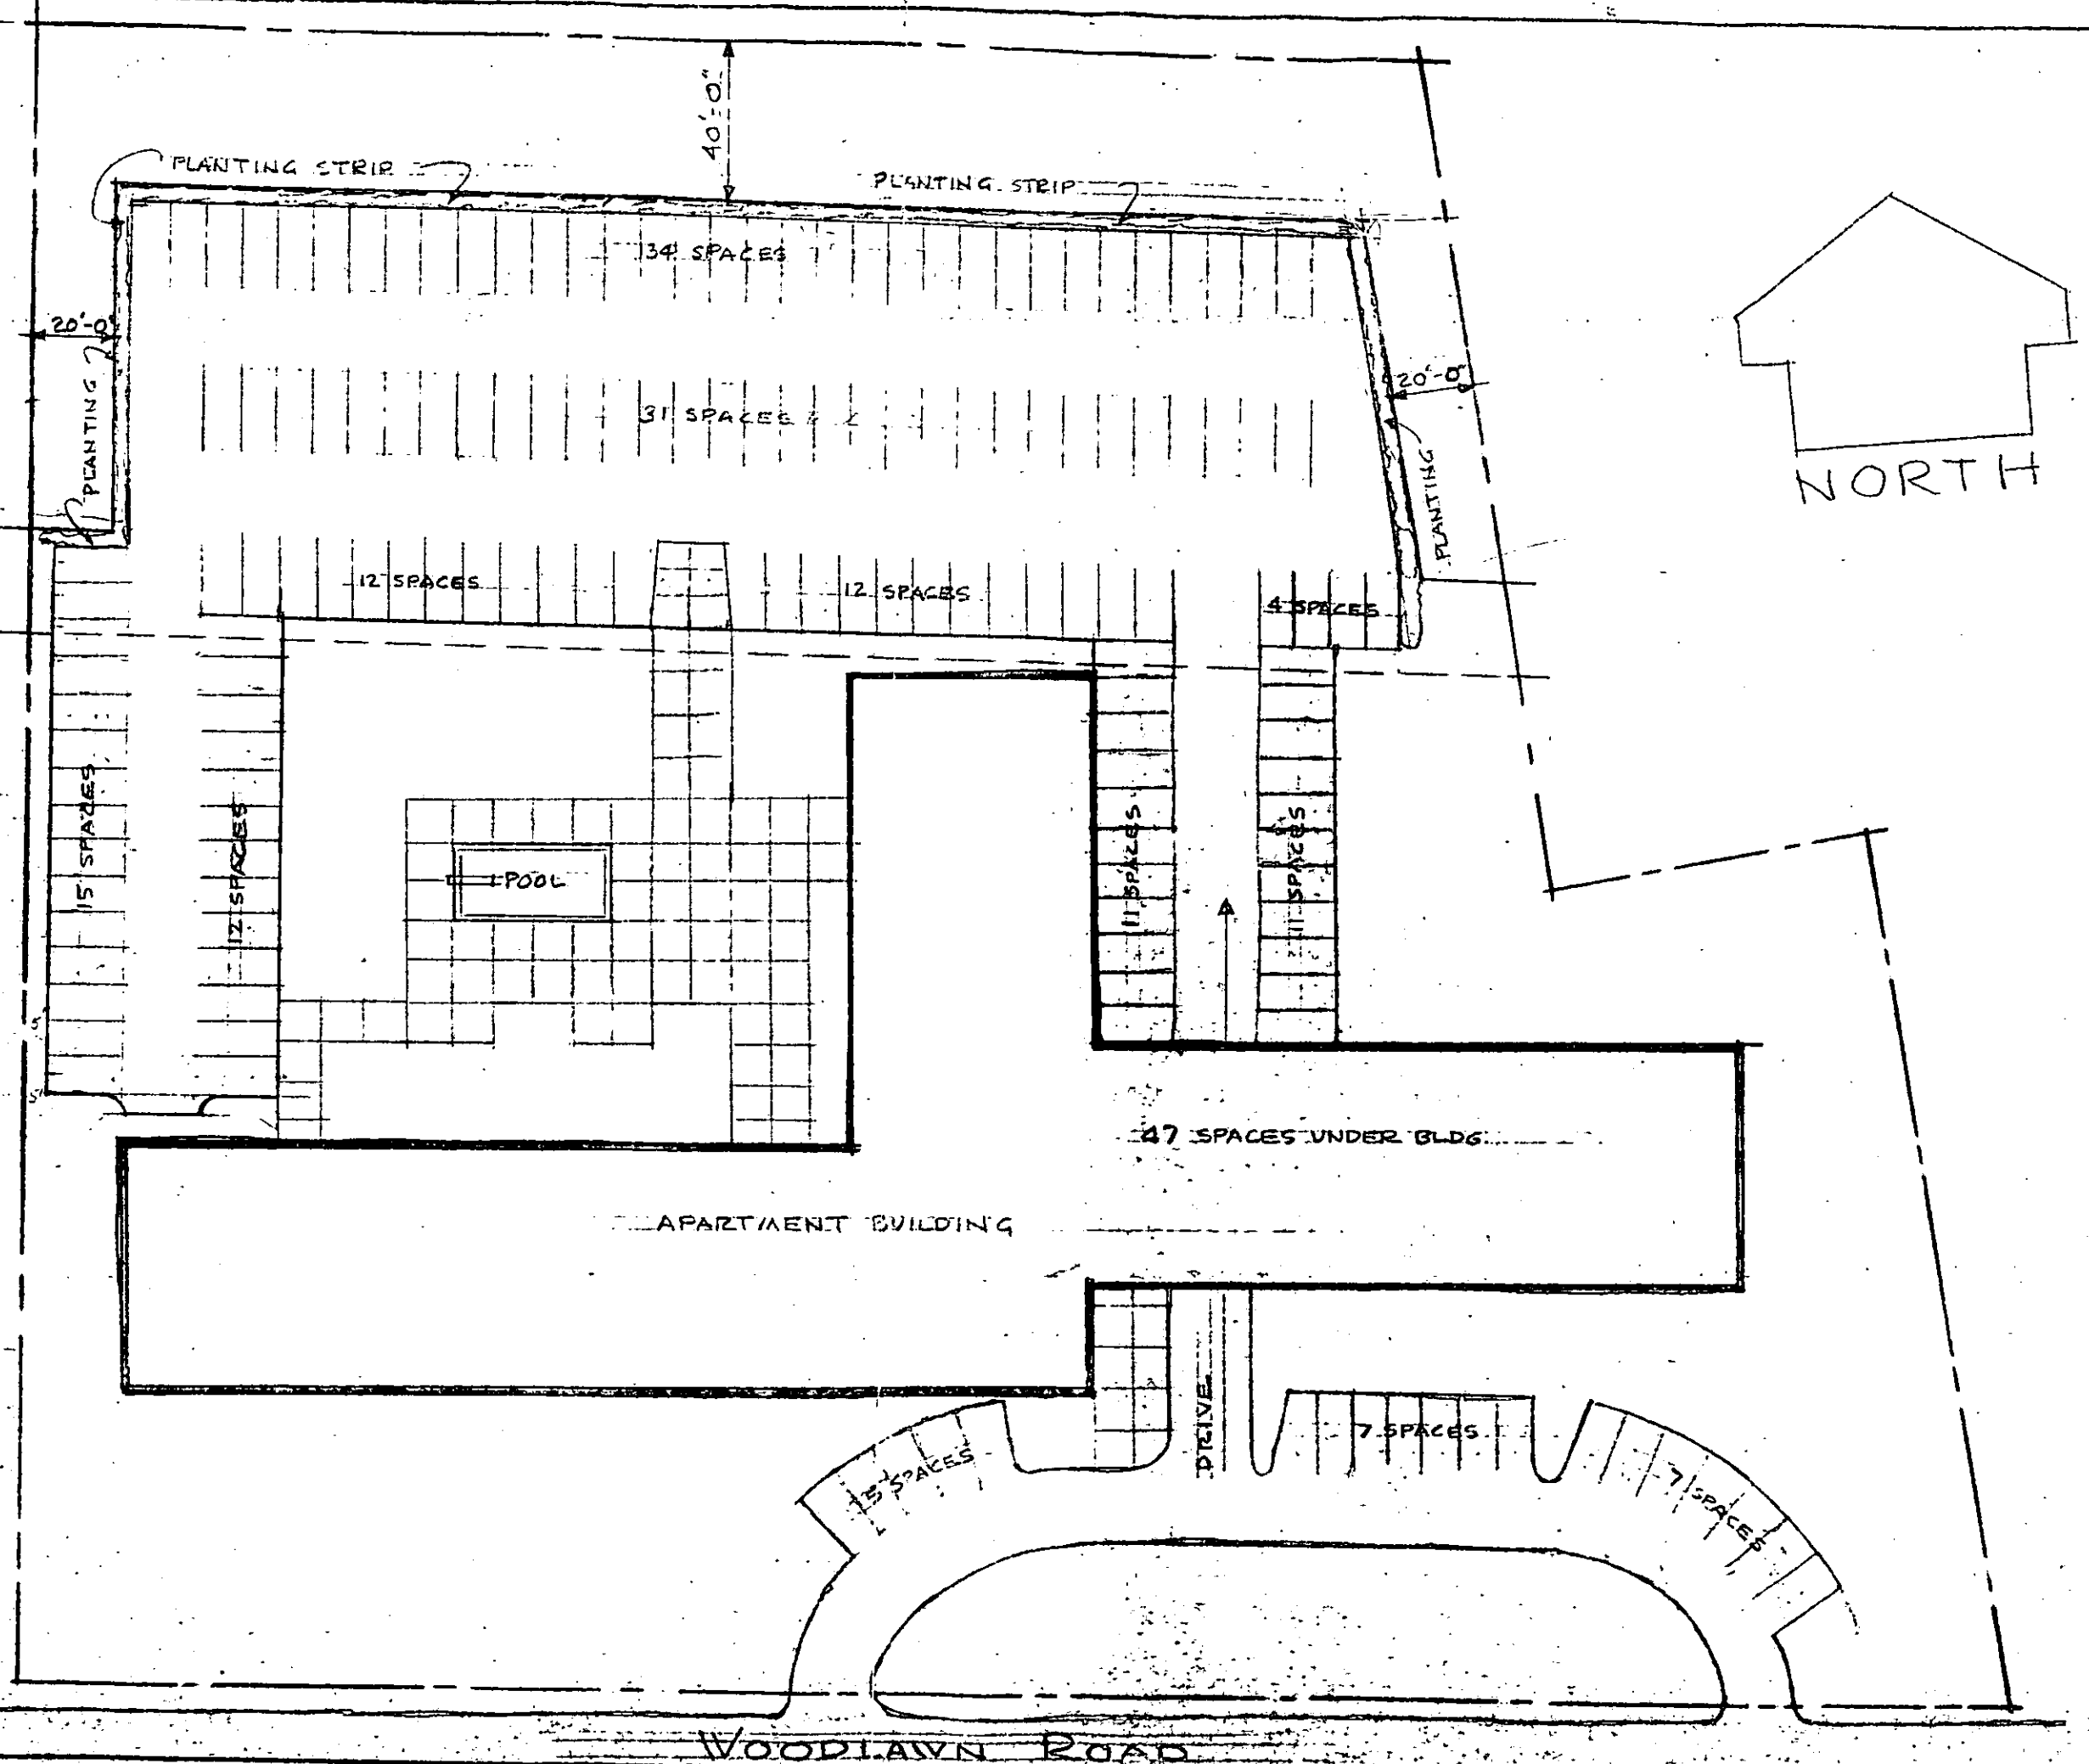

23-39 (Good parking
23-50 (screening) parking
V=1 Ben Parking segments

30% meadow open space
208 parking spaces

Conditions
150' into sdy dist
minimum disturbance nearby
Car park ^{meadow} 5' from building

fence or walls 5-7' in height
ledges 3' minimum growth
to 6' in 2 years