



* 0 0 B R E A K 0 0 *



**ADVANCED
IMAGING
SYSTEMS**

An Information
Management Company

www.aisimc.com

City of Charlotte – Planning Dept. Scanning Rezoning Files

Petition # _____

Document type:

- Applications
- Correspondence
- Department Comments
- Land Use Consistency
 - Mail Info
 - Mapping
 - Other
- Site Plans



* 0 0 B R E A K 0 0 *

PETITIONER Charlotte-Mecklenburg Planning Commission

PETITION NO. 76-70 HEARING DATE October 25, 1976

ZONING CLASSIFICATION Assign initial zoning to annexed area: R-15, R-12MF,
O-15 and Institutional with Special Use Permit

LOCATION North side Shopton Road, both sides Beam Road


SEE ATTACHED

ZONING MAP NO. 36

SCALE 1" = 800'

PROPERTY PROPOSED FOR CHANGE



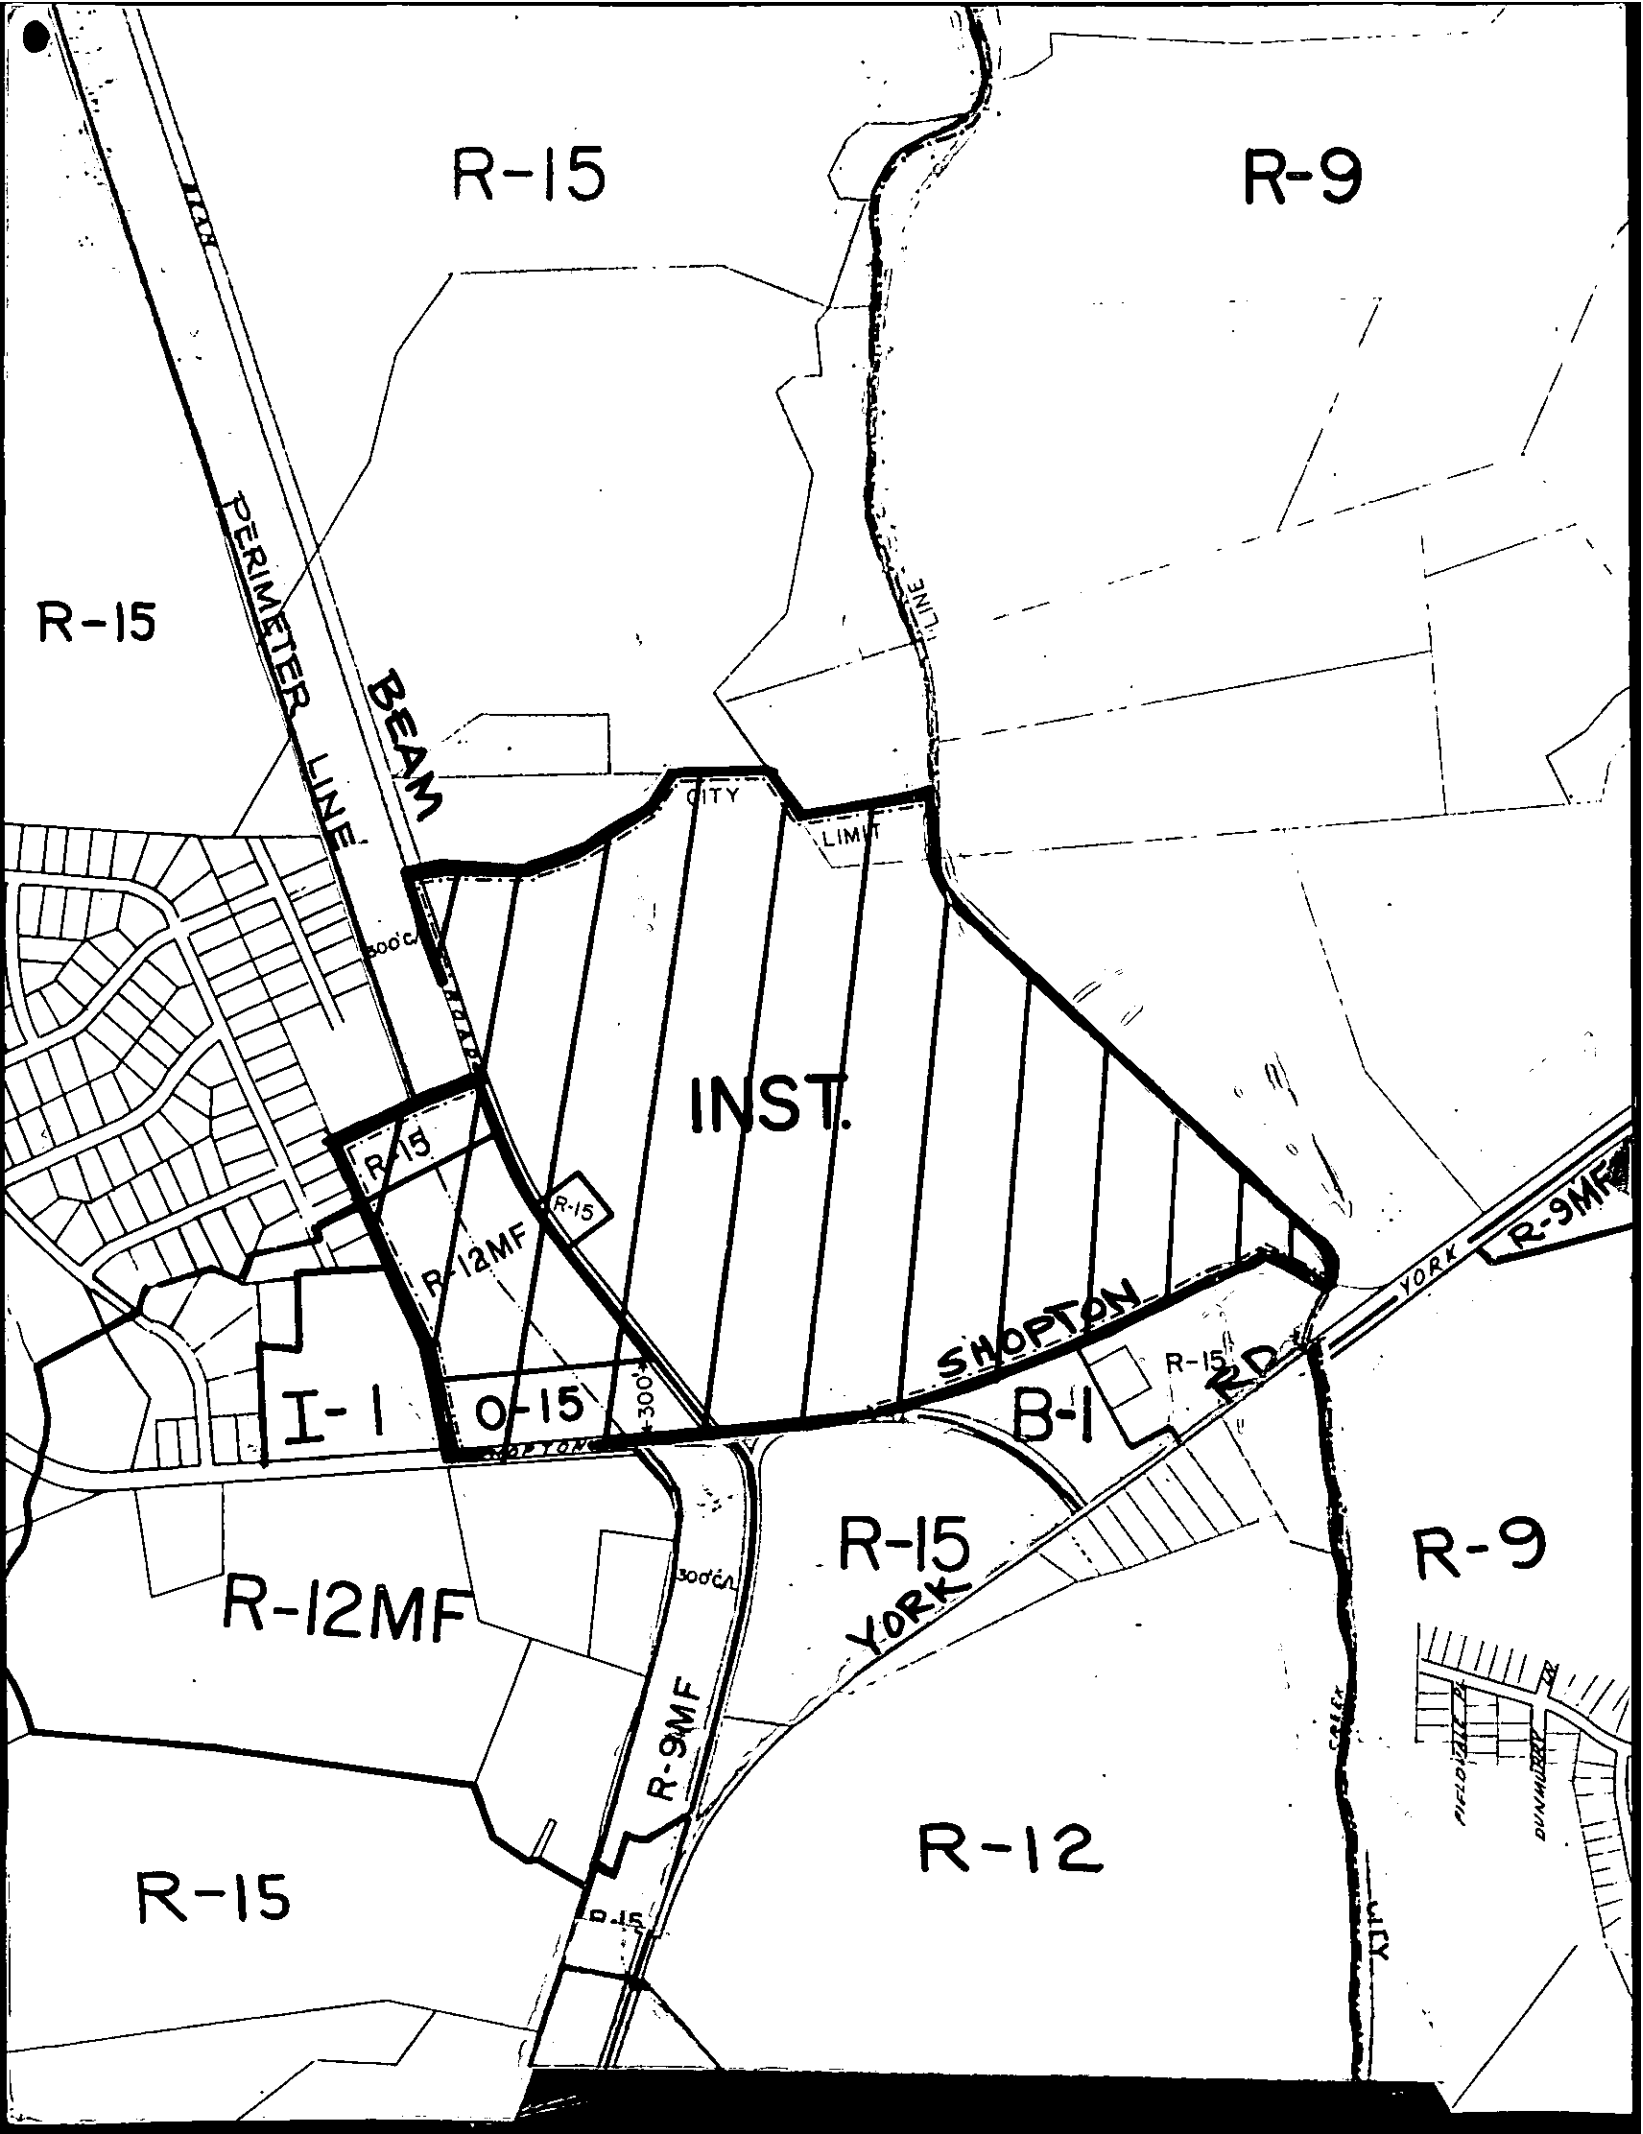

R-15

R-9

R-15

PERIMETER LINE

BEAM

CITY

LIMIT

INST.

R-15

R-15

R-12MF

I-1

O-15

SHOPTON RD

B-1

R-15

R-9MF

YORK

R-12MF

R-15
YORK

R-9

R-9MF

R-12

R-15

FIELD ST

DUNMURRY RD

CITY

