



\* 0 0 B R E A K 0 0 \*



**ADVANCED  
IMAGING  
SYSTEMS**

www.aisimc.com

An Information  
Management Company

# City of Charlotte – Planning Dept. Scanning Rezoning Files

Petition # \_\_\_\_\_


## Document type:

- Applications
- Correspondence
- Department Comments
- Land Use Consistency
  - Mail Info
  - Mapping
  - Other
- Site Plans



\* 0 0 B R E A K 0 0 \*

PETITIONER Daniel C. Whitener and Henry E. Whitener  
PETITION NO. 77-1(c) HEARING DATE January 10, 1977  
ZONING CLASSIFICATION, EXISTING R-9 REQUESTED RU  
LOCATION West side Old Statesville Road, Highway 115, 1/2 mile north of  
Hambright Road

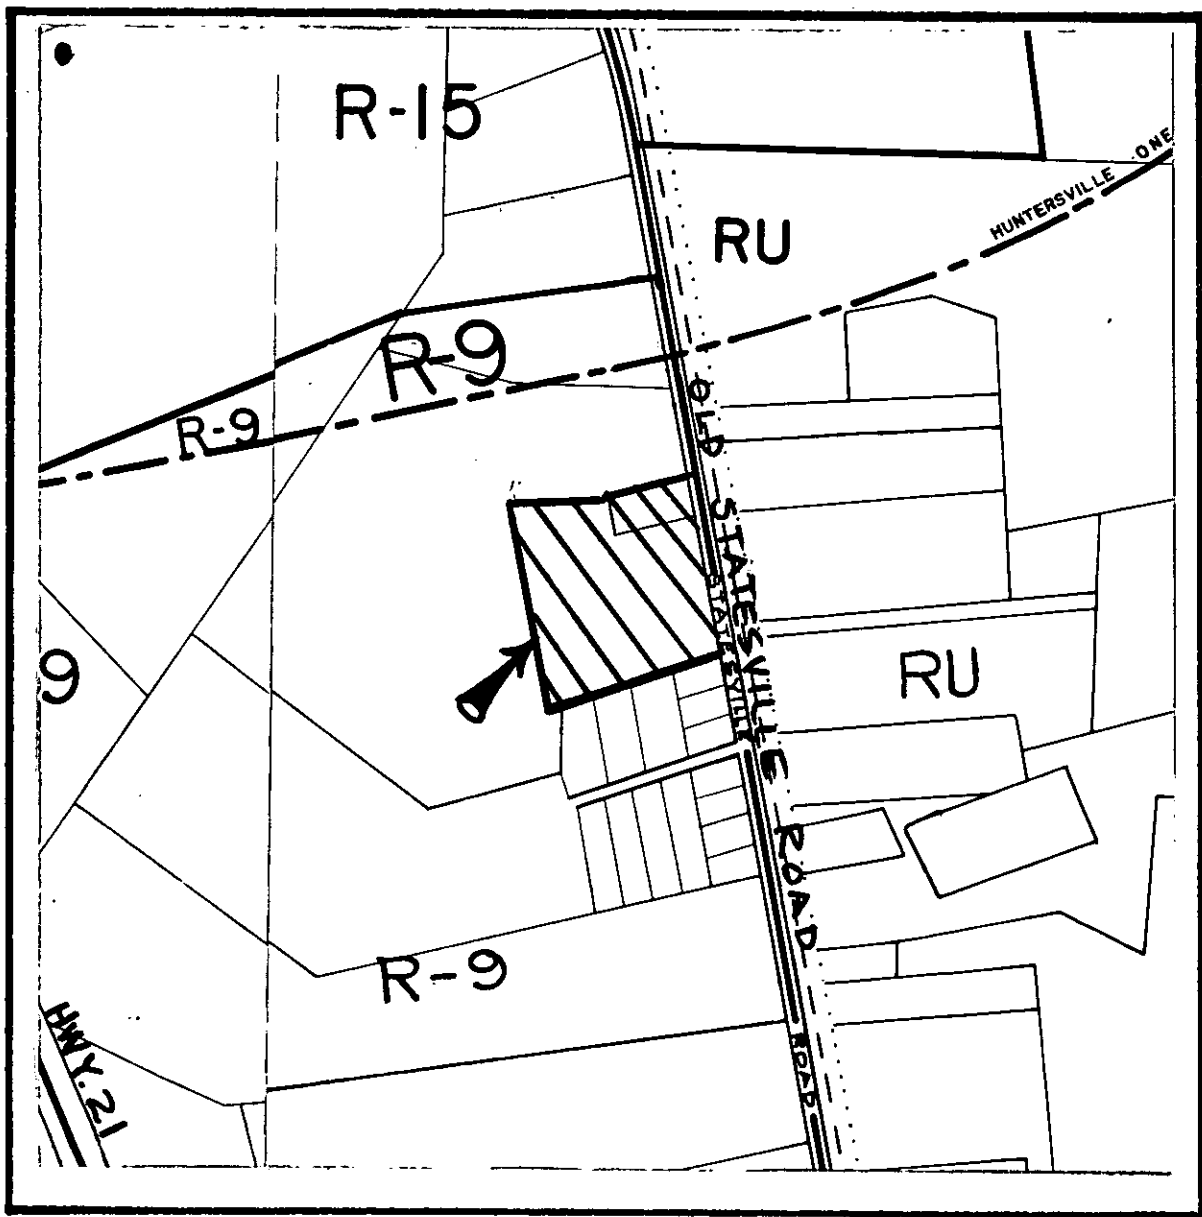


ZONING MAP NO. 122

SCALE 1" = 800'

PROPERTY PROPOSED FOR CHANGE



 

254

77-1(c) R-9 to RU

BEGINNING at a point, said point being in the westerly right-of-way of Old Statesville Road (Highway 115) at ~~the northeasternmost~~ its intersection with the northernmost line of the P. H. Keepers property as described in Deed Book 2489, ~~page~~ page 343 in the Mecklenburg County Registry of Deeds; thence S. 82-41-42 W. 846.10 feet to a post oak; thence N. 01-05 E. 959.79 feet; thence S. 79-22-56 E. 433.73 feet to an iron pin; thence N. 88-34-57 E. 290.64 feet to <sup>an iron pin in</sup> the right-of-way of Old Statesville Road; Thence S. 01-30 E. 790.30 feet to the point of BEGINNING.