



* 0 0 B R E A K 0 0 *



**ADVANCED
IMAGING
SYSTEMS**

www.aisimc.com

An Information
Management Company

City of Charlotte – Planning Dept. Scanning Rezoning Files

Petition # _____

Document type:


- Applications
- Correspondence
- Department Comments
- Land Use Consistency
 - Mail Info
 - Mapping
 - Other
- Site Plans



* 0 0 B R E A K 0 0 *

Recommended

77-49

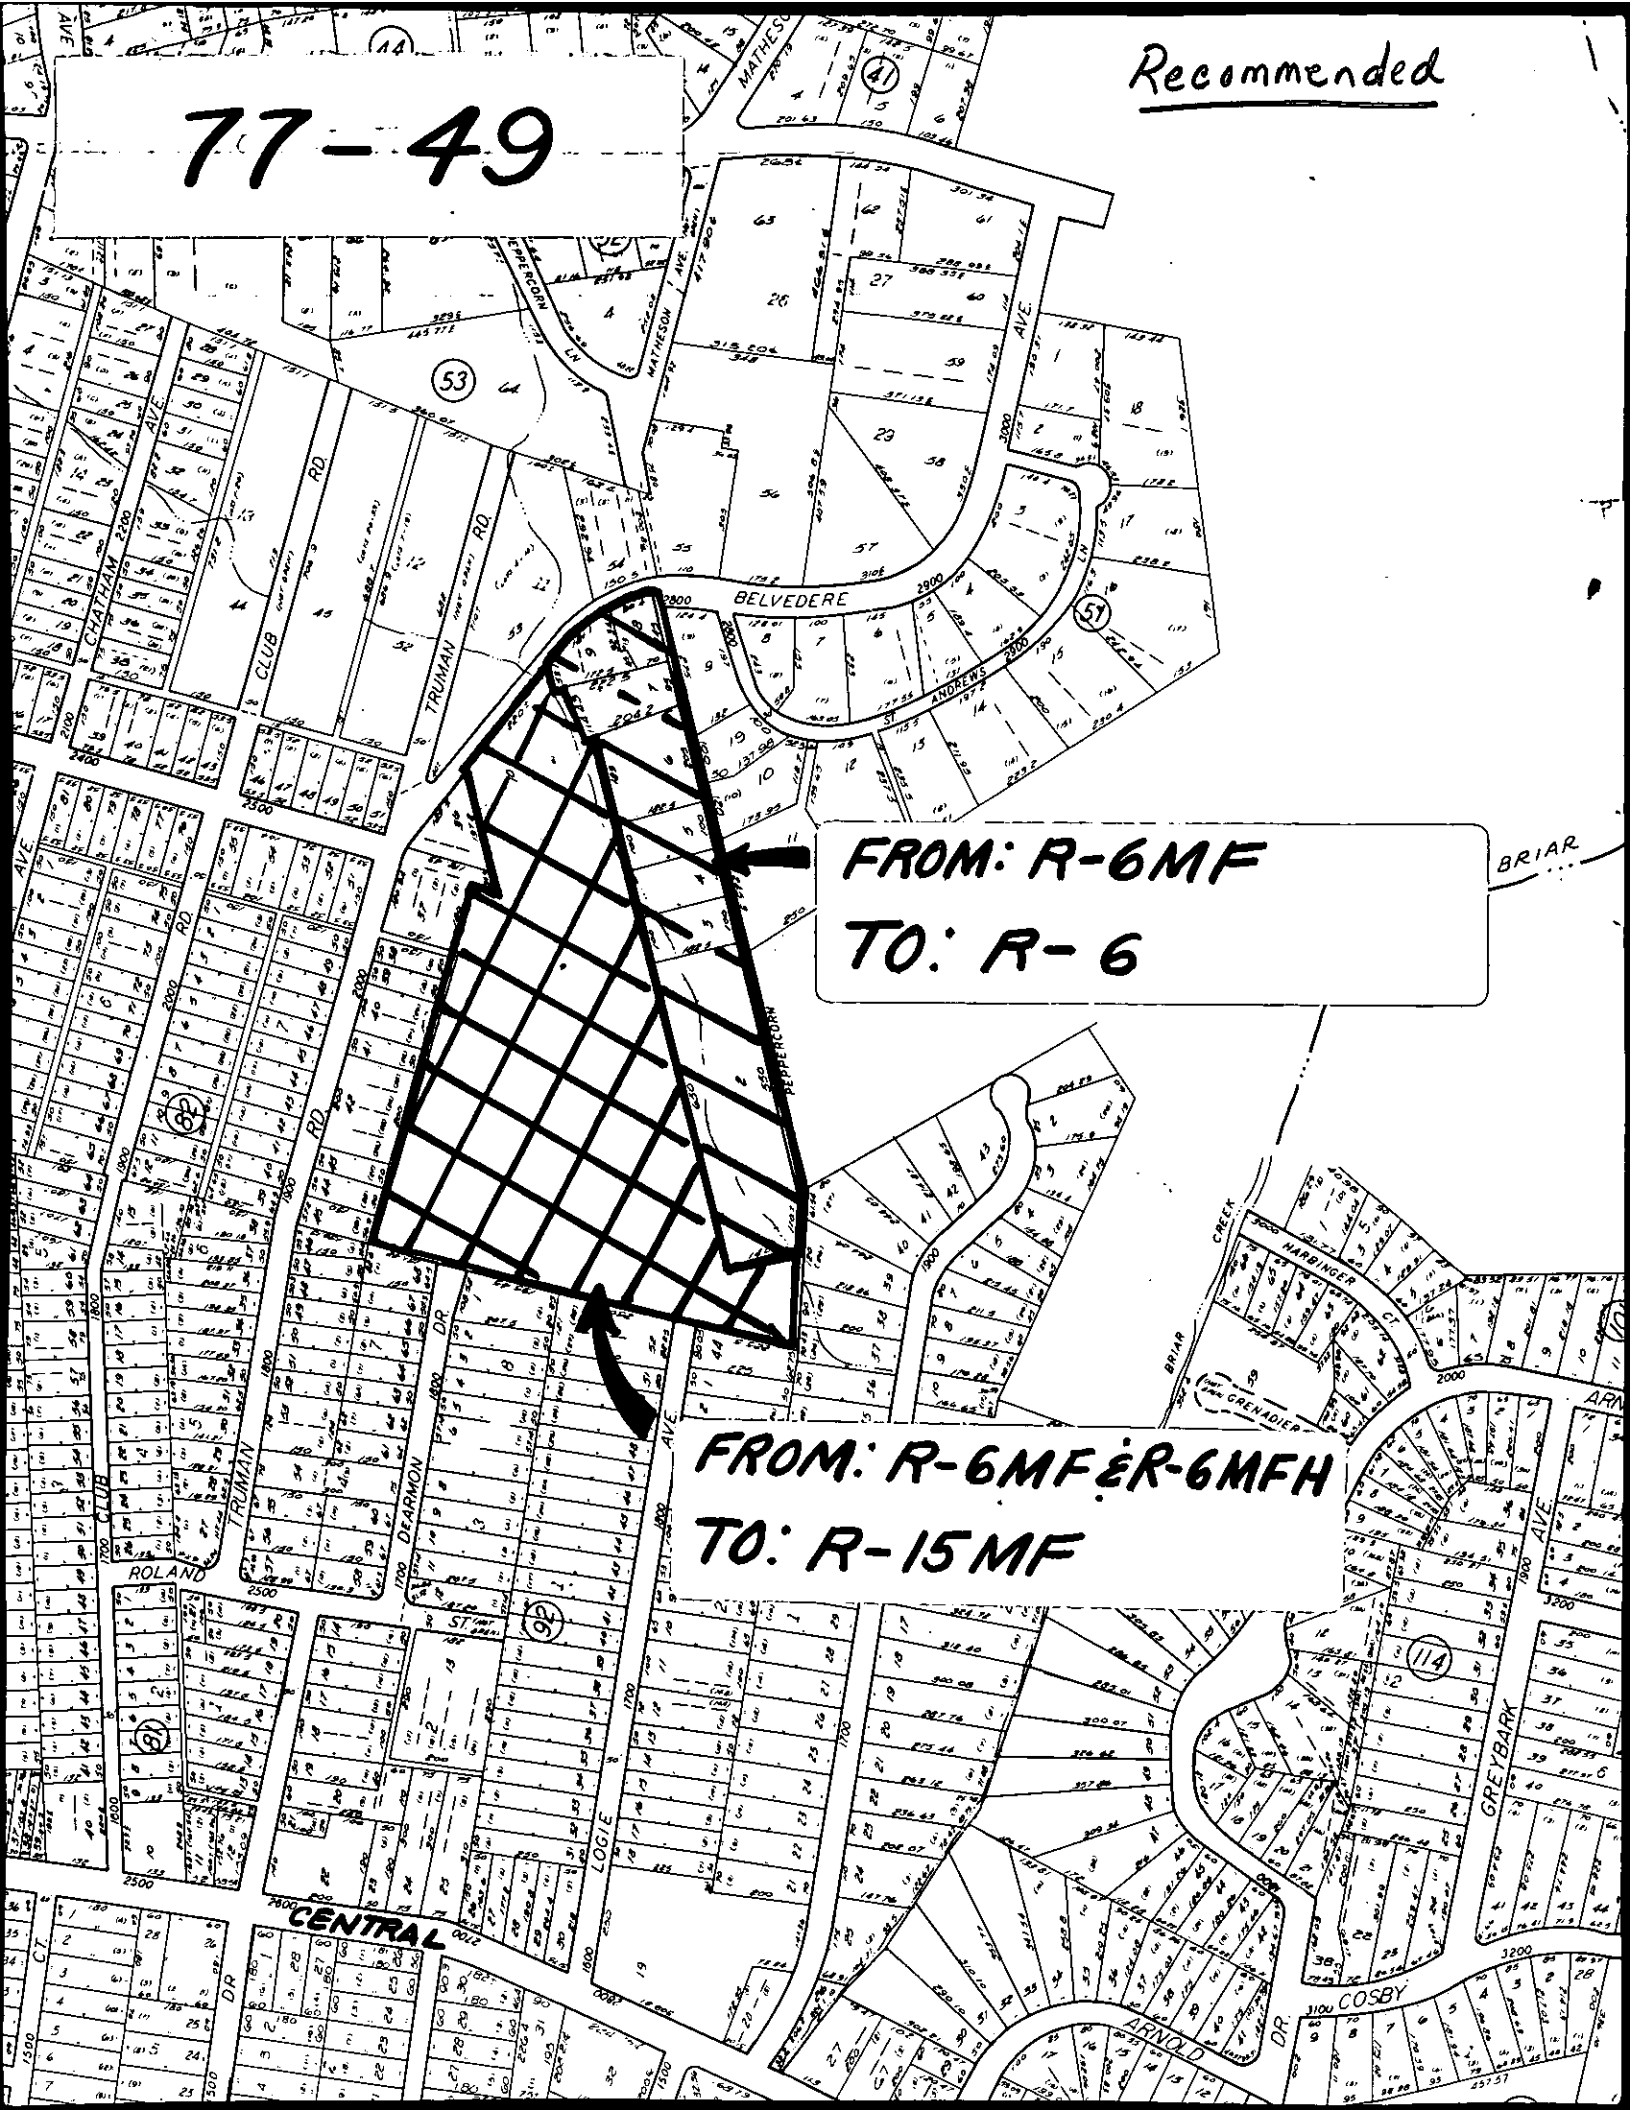

FROM: R-6MF
TO: R-6

FROM: R-6MF & R-6MFH
TO: R-15MF

PETITIONER City of Charlotte - City Council

PETITION NO. 77-49 HEARING DATE September 19, 1977

ZONING CLASSIFICATION, EXISTING R-6MF & R-6MF REQUESTED R-6

LOCATION Property located generally between Belvedere Avenue and the dead-end terminus of DeArmon Avenue, including property fronting Belvedere Avenue, Lark Drive, Pinnacle Street and Peppercorn Lane.



SEE ATTACHED MAP

ZONING MAP NO. 6

SCALE 1" = 800'

PROPERTY PROPOSED FOR CHANGE

