



* 0 0 B R E A K 0 0 *



**ADVANCED
IMAGING
SYSTEMS**

www.aisimc.com

An Information
Management Company

City of Charlotte – Planning Dept. Scanning Rezoning Files


Petition # _____

Document type:

- Applications
- Correspondence
- Department Comments
- Land Use Consistency
 - Mail Info
 - Mapping
 - Other
- Site Plans



* 0 0 B R E A K 0 0 *

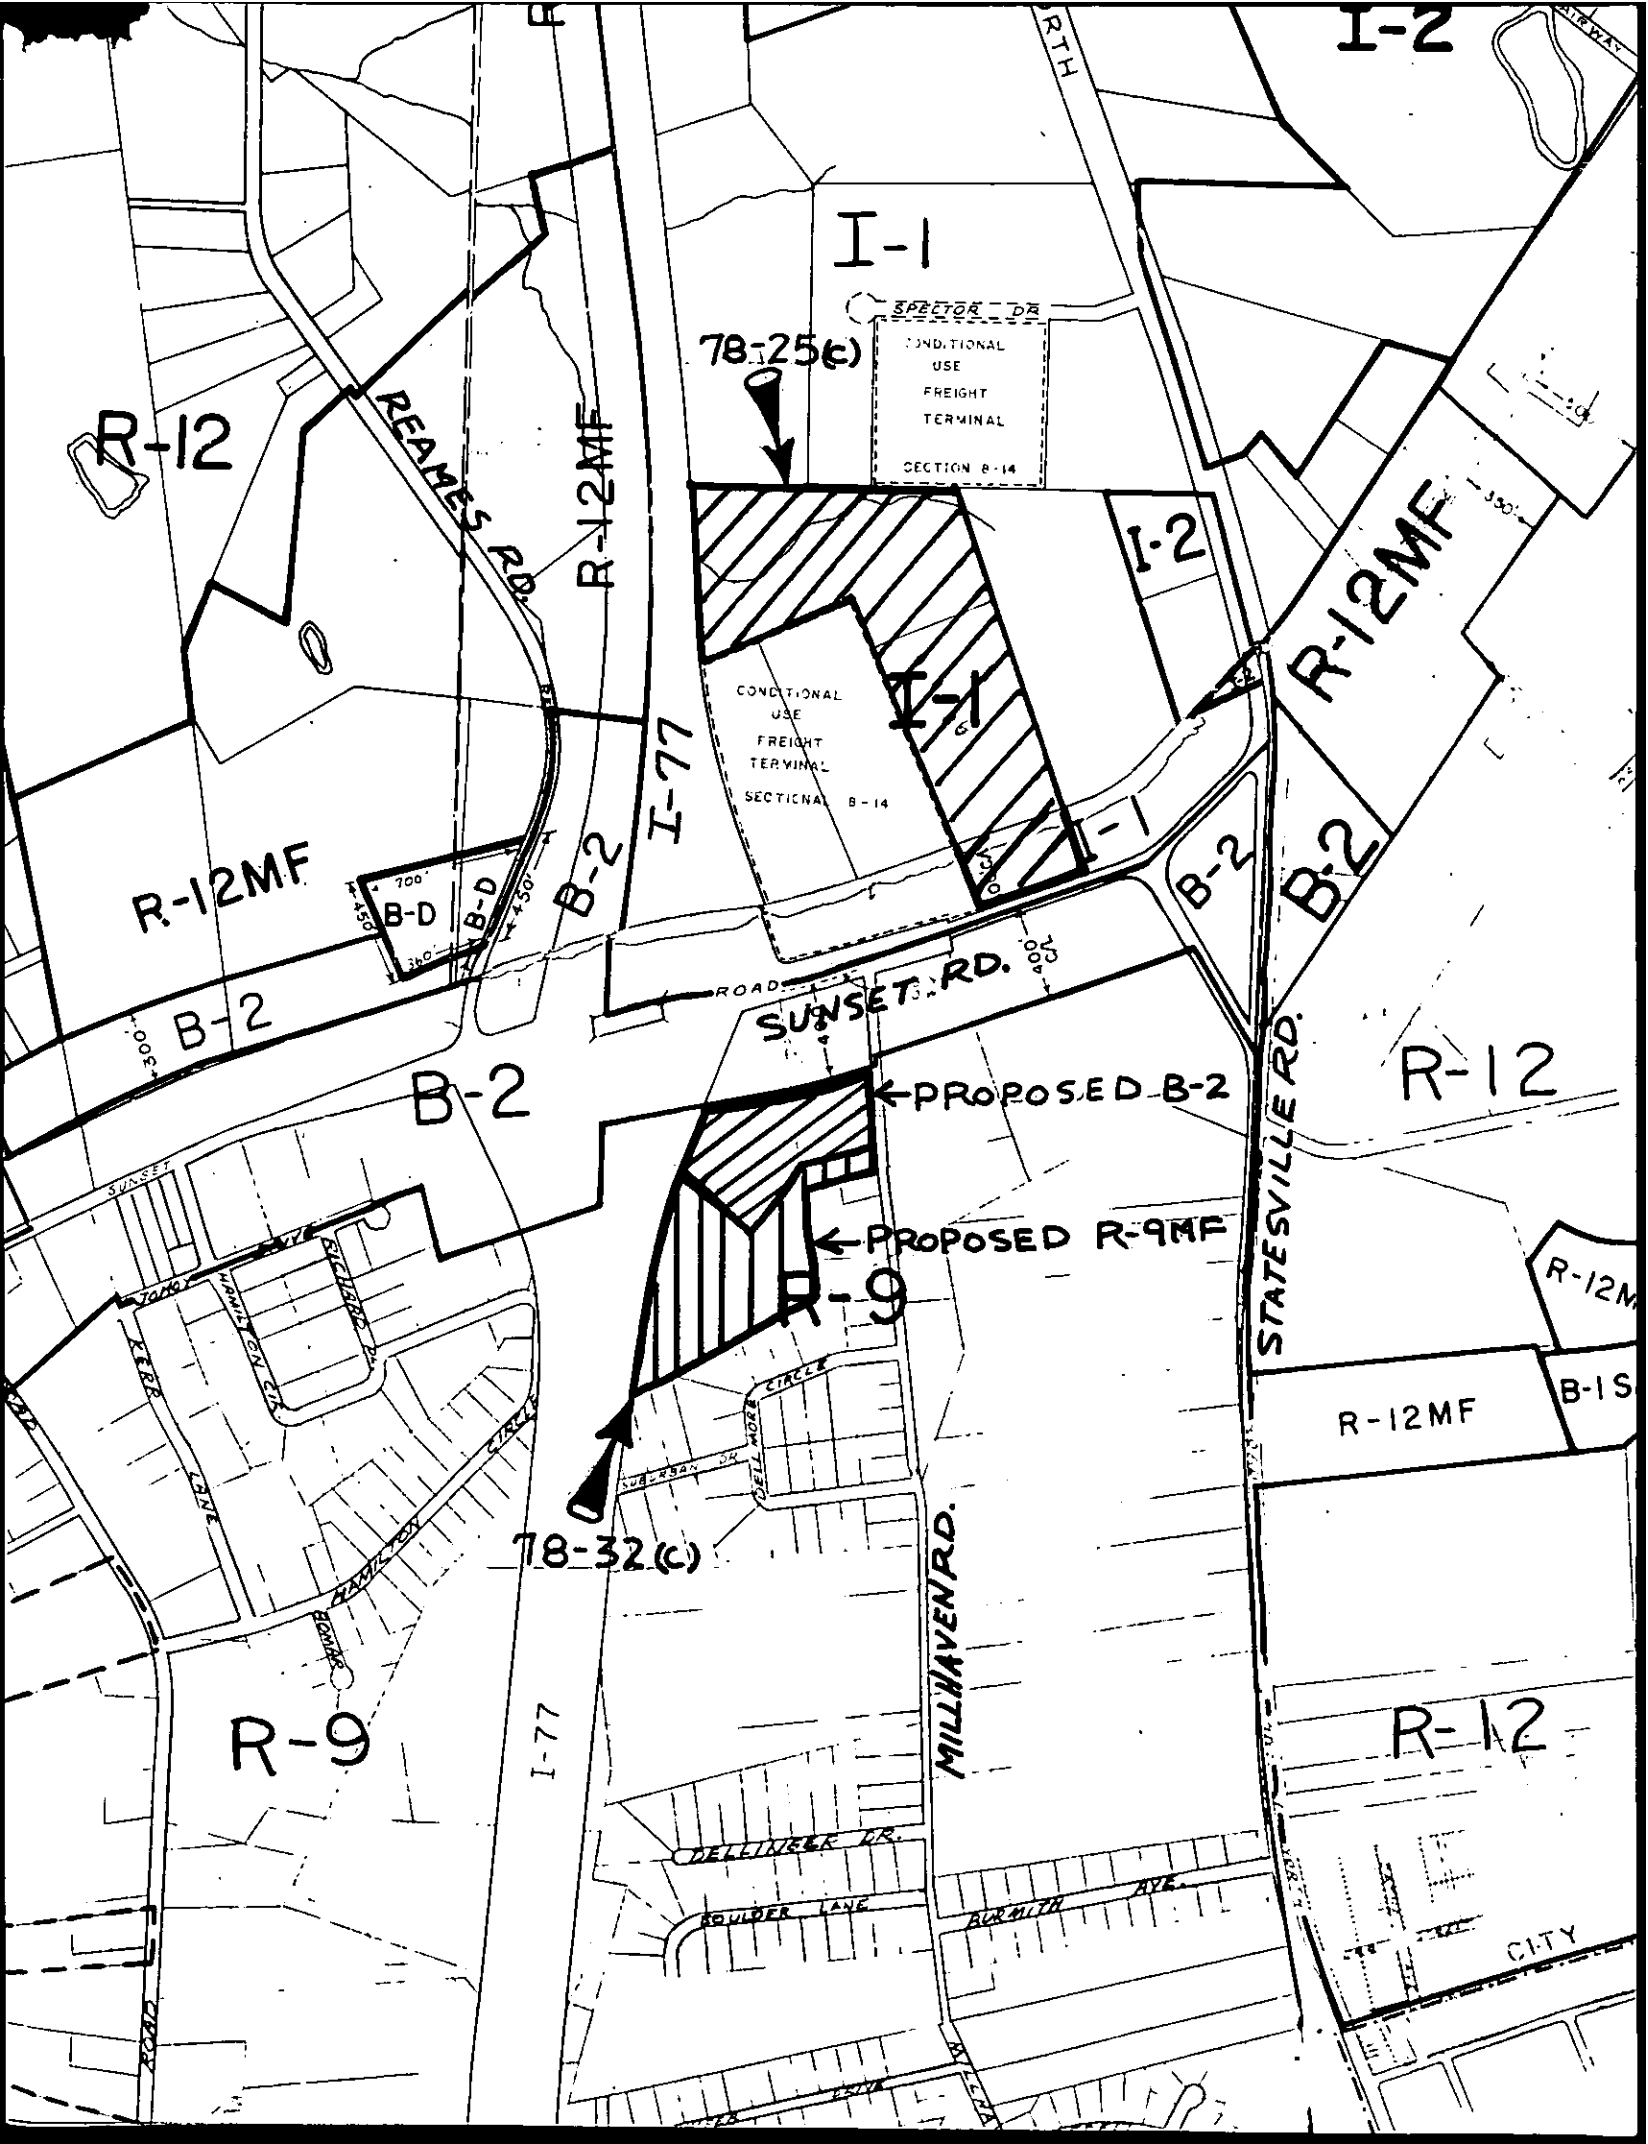

I-2

I-1

SPECTOR DR

78-25(c)

CONDITIONAL USE
FREIGHT TERMINAL
SECTION 8-14

R-12

REAMES RD

R-12MF

I-2

R-12MF

CONDITIONAL USE
FREIGHT TERMINAL
SECTION 8-14

I-77

R-12MF

B-D

B-2

B-2

B-2

B-2

SUNSET RD.

B-2

← PROPOSED B-2

R-12

← PROPOSED R-9MF

R-9

R-12MF

R-12MF

B-1S

78-32(c)

STATESVILLE RD.

R-9

I-77

MILLHAVEN RD.

R-12

DELLINGER DR.

BOULDER LANE

BURDETTE AVE.

CITY


PETITIONER Consolidated Freightways Corp.

PETITION NO. 78-25(c) HEARING DATE 12/11

ZONING CLASSIFICATION, EXISTING I-1 REQUESTED I-1 Conditional Freight Terminal

LOCATION 28.5 acre parcel fronting approximately 433 feet on the northerly side of Sunset Road about 800 feet east from the intersection of I-77 and Sunset Road.

Acreage: 28.5

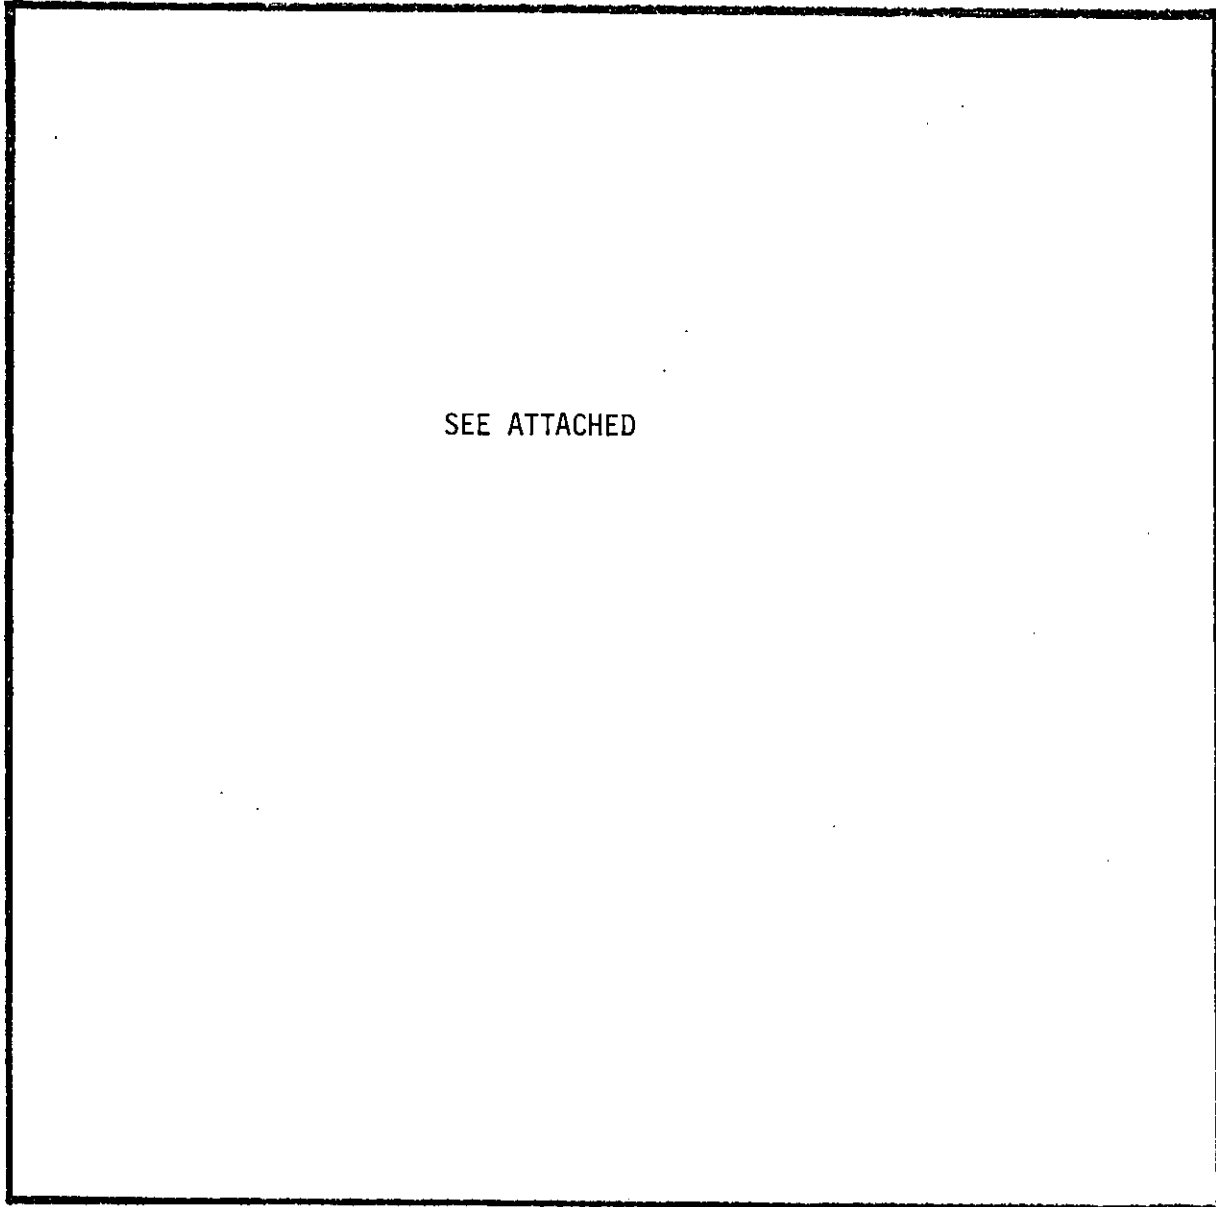

ZONING MAP NO. C-14

SCALE 1" = 800'

PROPERTY PROPOSED FOR CHANGE

