

**CHARLOTTE-MECKLENBURG
PLANNING COMMISSION**

INTER-OFFICE COMMUNICATION

DATE: July 29, 1982

FROM: *M. Krampton*
Martin K. Crampton, Jr.,
Planning Director

TO: Mr. Robert Brandon,
County Zoning Administrator

SUBJECT: Revised Site Plan, Division Equipment Shop and Maintenance Headquarters,
N. C. Dept. of Transportation, Zoning Petition #80-1(c).

Attached is a portion of a revised site plan for the above-mentioned project which I am administratively approving as provided for under Section 8, (F) of the County Zoning Ordinance.

The only change involves a different location for the asphalt storage tanks as shown on the revised portion of the site plan.

MRCJr.:RCH/dmb

cc: Mr. David B. Roberts
Division Engineer
North Carolina Dept. of Transportation
Albemarle, North Carolina 28001



STATE OF NORTH CAROLINA
DEPARTMENT OF TRANSPORTATION

JAMES B. HUNT, JR.
GOVERNOR

WILLIAM R. ROBERSON, JR.
SECRETARY

Albemarle, N. C.
July 23, 1982

DIVISION OF HIGHWAYS

Mrs. Sherri R. Williamson
Zoning Inspector
Department of Building Standards and Code Enforcement
County of Mecklenburg
P. O. Box 31097
Charlotte, N. C. 28231

Subject: Building Permit for Installation of Asphalt Storage Tanks at
10016 Newell-Hickory Grove Road/NCDOT

Dear Ms. Williamson:

Please find attached permit form for the installation of two asphalt storage tanks at the above location. I have also attached a plan cutout showing the proposed locations.

The site plan for this installation was approved on April 21, 1980.

We are requesting permission to install the asphalt tank at a different location than originally shown on the plans.

If this office can provide any additional information, please advise.

Yours very truly,

David B. Roberts
DAVID B. ROBERTS,
DIVISION ENGINEER

JDC:st


cc: Mr. J. A. Hough

RECEIVED

JUL 26 1982


MECKLENBURG COUNTY
BLDG. STNDS. & CODE ENF.

P.L. Comm. received 7/29/82

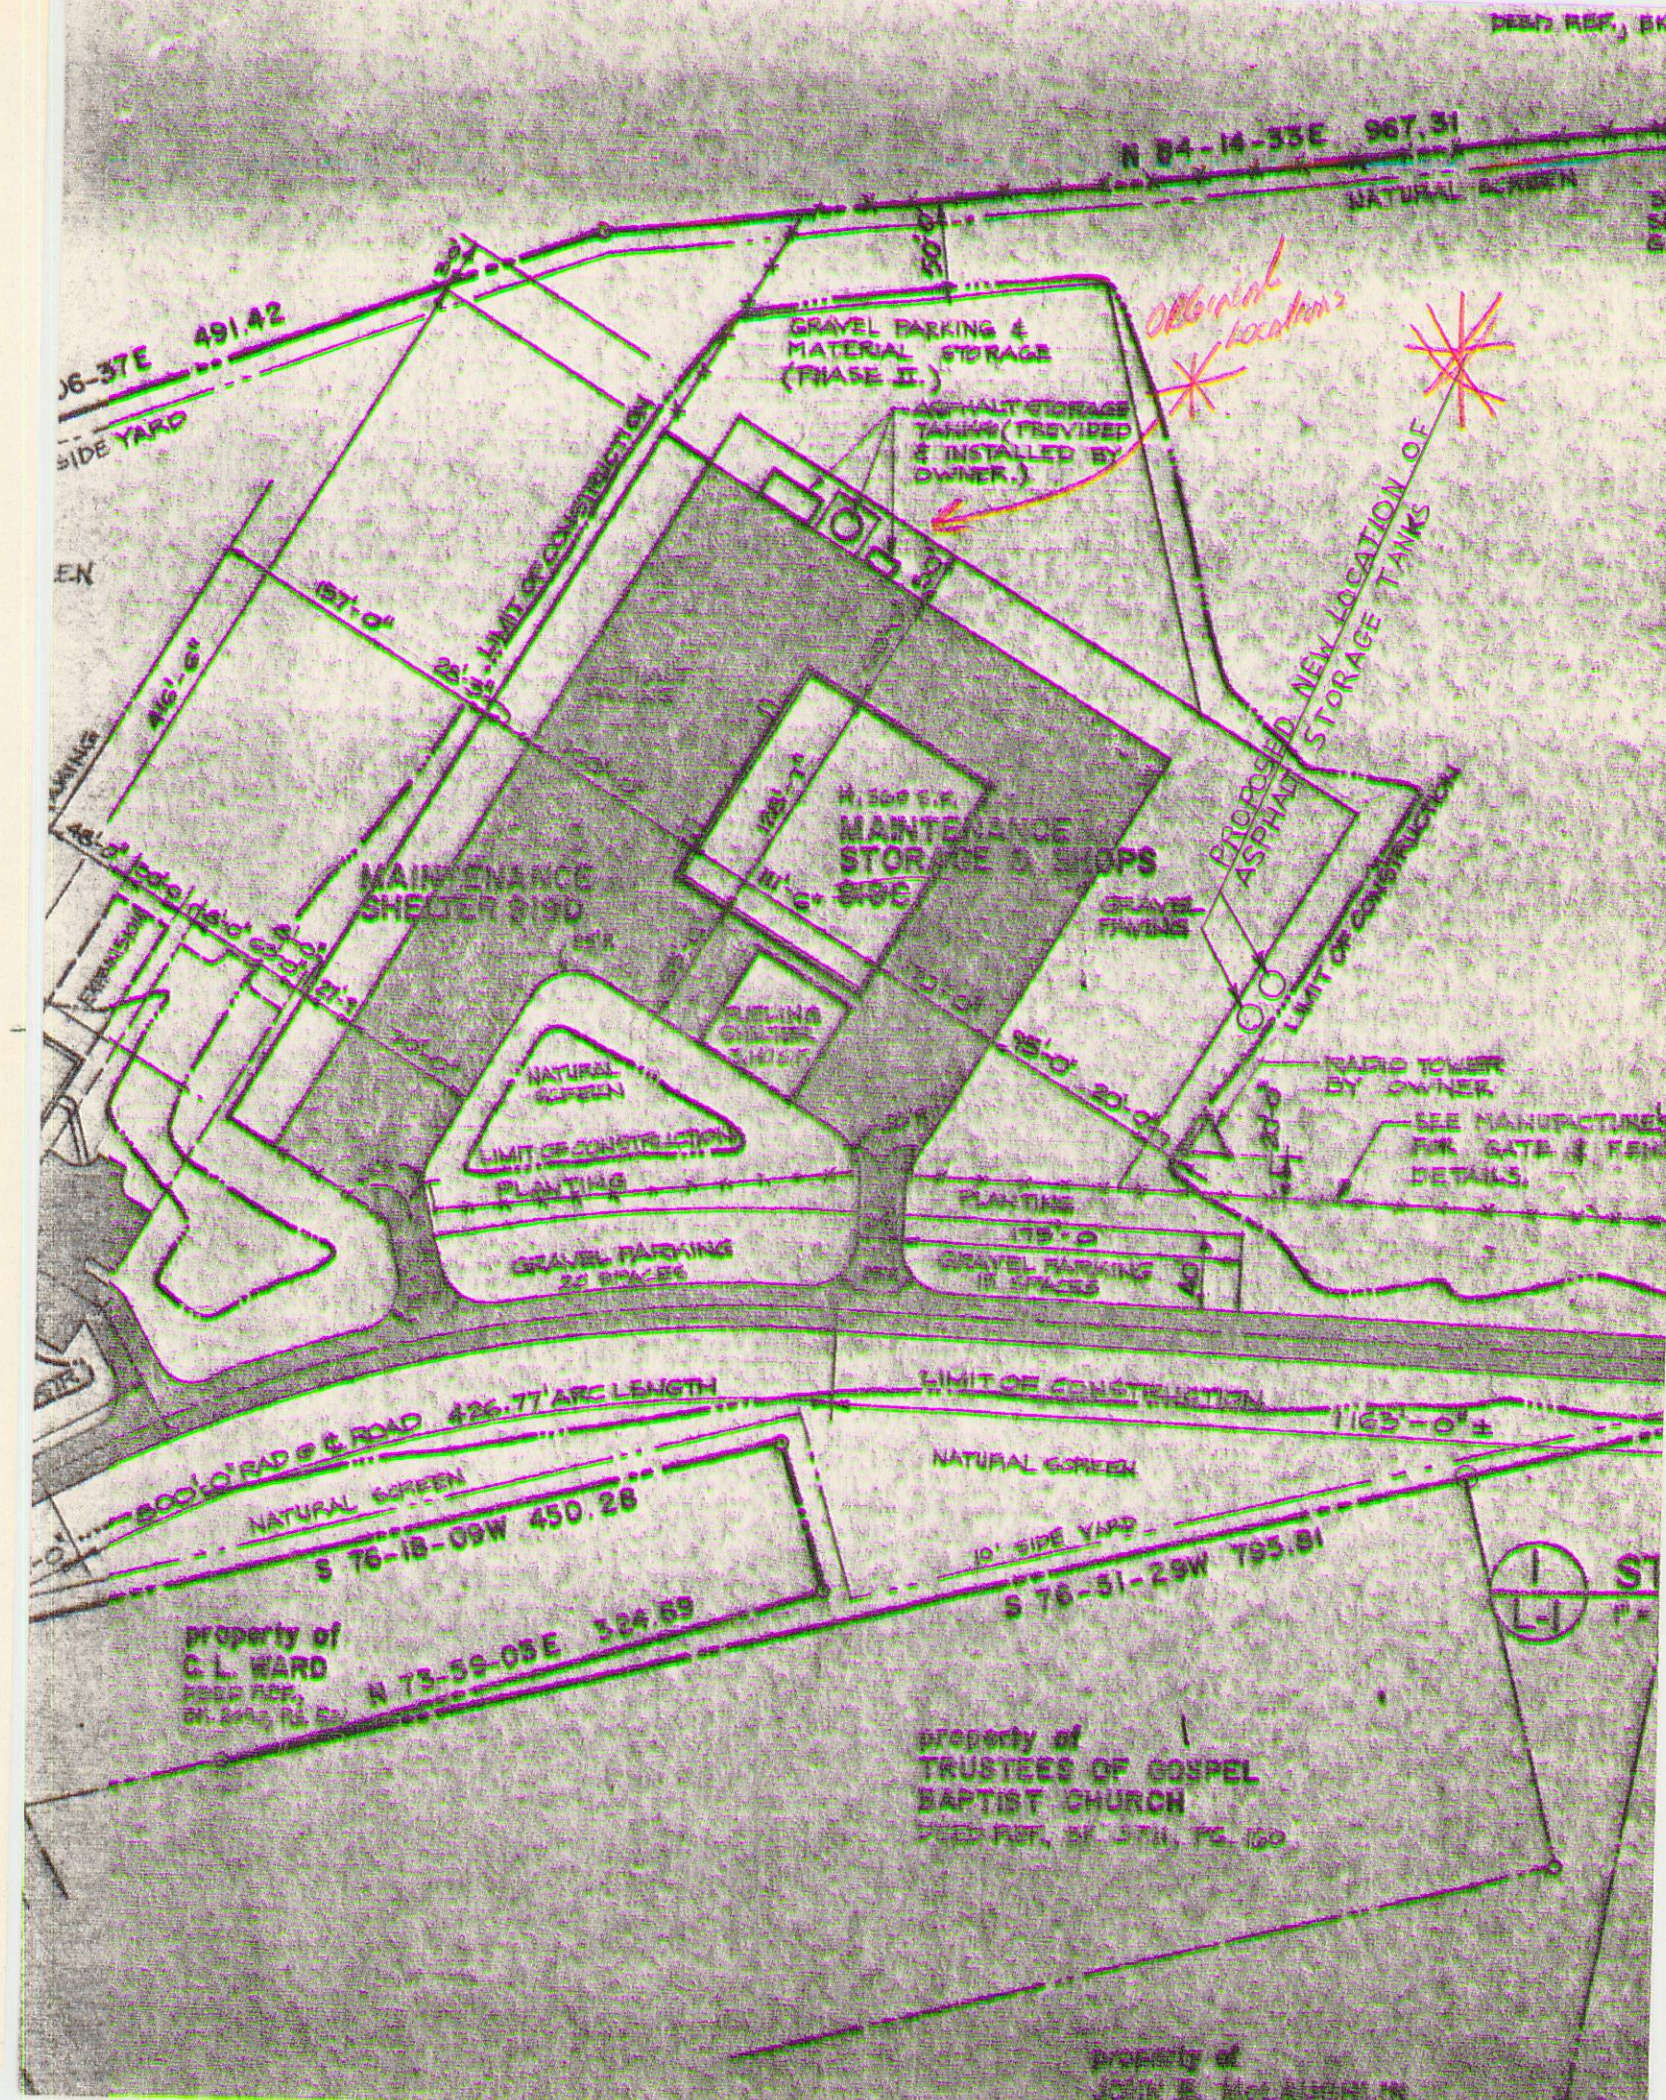

Parcel No.	Zoning	Map	Type Constr.
Account No.	Fee	Permit No.	Approval Date
Code 10			
Number	Street	Lot:	Block:
10016	Newell-Hickory Grove Road		
Property Owner: N. C. Dept. of Transportation			
Address: Raleigh, N. C.			
Contractor: N. C. D. O. T. N.C. Lic. No.			
Address: 10016 Newell-Hickory Gr. Road Phone No. 596-6900			
Arch. or Engr.			
Address:			
P.C. Code	USDC	Occ	Census Tr.
Ownership			Septic Tank Permit
1 Private 2 Public			Health Dept. Letter

PLOT PLAN, DRAW PLAN ACCURATELY, FROM SURVEY IF POSSIBLE. SHOW DIMENSIONS OF LOT AND LOCATE BUILDING BY DIMENSIONS FROM PROPERTY LINES, DIMENSION BUILDING.

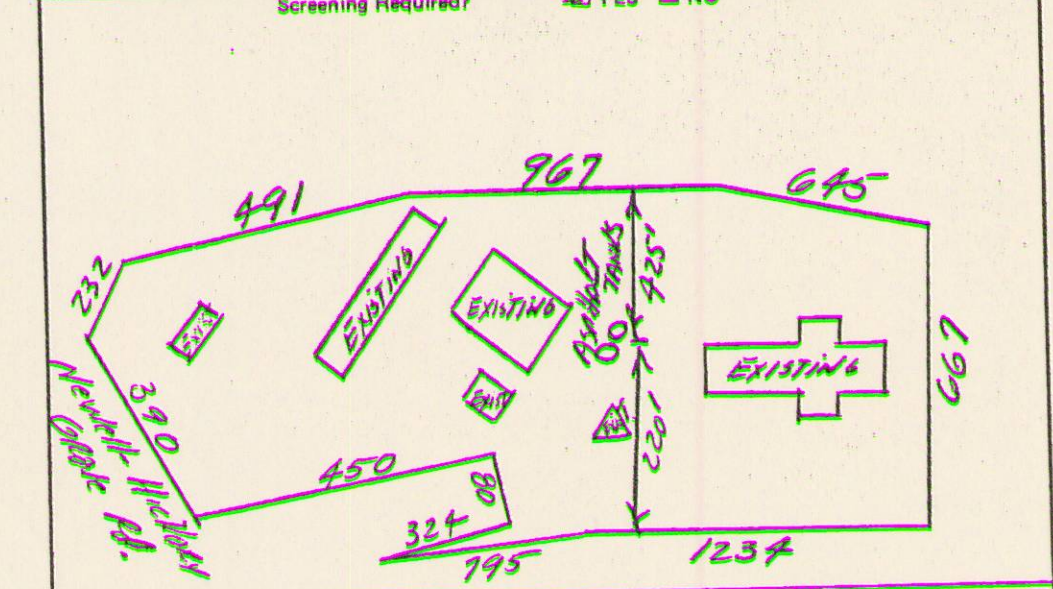

Name of Subdivision	Land Area	If Corner Lot (Check Here)
Purpose of Bldg. Asphalt Storage	No. Rooms Habitable: N/A	Basmt? N/A No. Stories: N/A
Connected to City or County System	water? N/A Type Heat: N/A Fuel: N/A	Chimney: No. Size: N/A
TOTAL COST \$	Contractor:	
Electrical \$		
Mechanical \$		
Plumbing \$		
Other \$		
Gen. Constr. Cost To Nearest \$100	Floor Area Heated: N/A	No. Baths: N/A
(Incl. Fire Sprinklers) \$	Floor Area Unheated: N/A	
Dwelling - Existing		
Units - Added		

Build Repair Remodel Extend Move Demolish Other

THE UNDERSIGNED HEREBY MAKES APPLICATION FOR PERMIT AND INSPECTION OF WORK DESCRIBED, AND AGREES TO COMPLY WITH ALL APPLICABLE LAWS REGULATING THE WORK DESCRIBED. Separate permits are required for signs, electrical, plumbing, mechanical work. Forward permit supplements to sub-contractors. CALL FOR FOOTING, FOUNDATION, FRAMING, INSULATION AND FINAL INSPECTIONS.

Remarks/Restrictions:	Approvals
	Building:
	Zoning:
	Fee: \$
Signature of Applicant: <i>David B. Roberts</i>	Date: 7-23-82

MECKLENBURG COUNTY, N.C.
BUILDING STANDARDS and CODE ENFORCEMENT DEPT.