

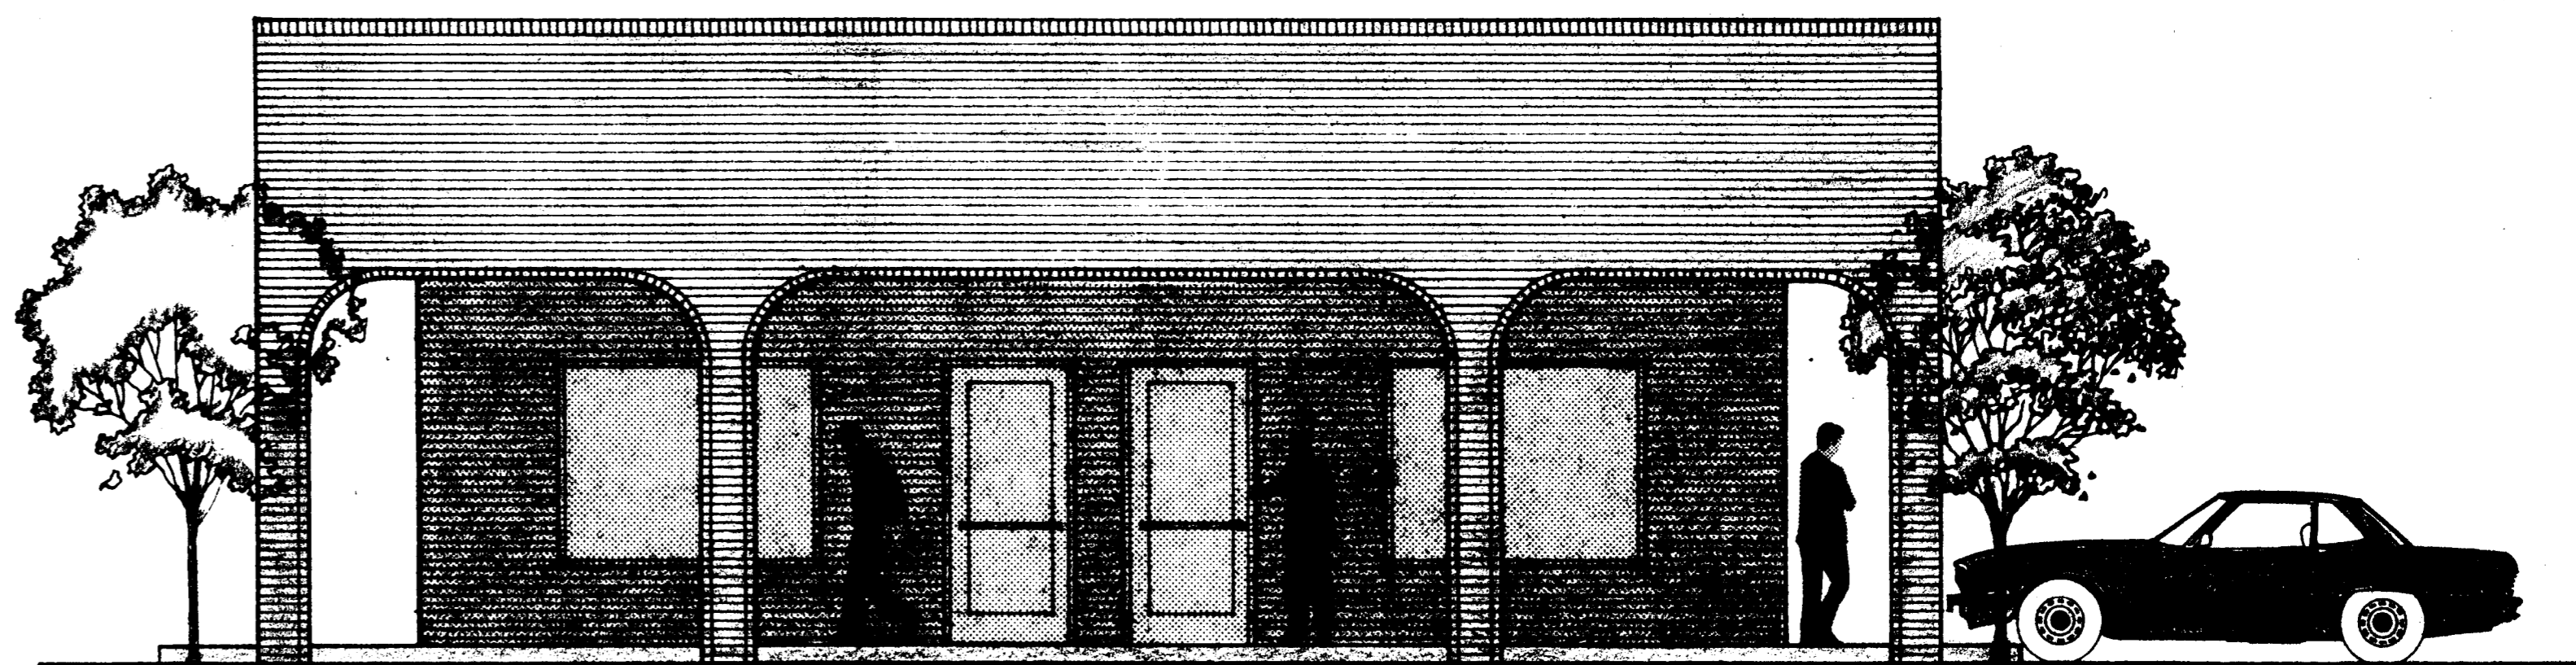


ALBEMARLE PLAZA ASSOC.  
5950 FAIRVIEW ROAD  
CHARLOTTE 28210  
221-201-8

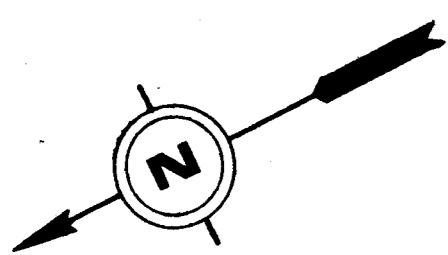

WEST ELEVATION 1/4" = 1'-0"

EXISTING ZONING	O-15
PROPOSED ZONING	B-1 (CD)
TOTAL BUILDING SIZE	3600 SQ. FT.
RETAIL AREA	2000 SQ. FT.
PARKING REQUIRED	13 SPACES (INCLUDES MAX. 6 EMPLOYEES)
PARKING PROVIDED	18 SPACES

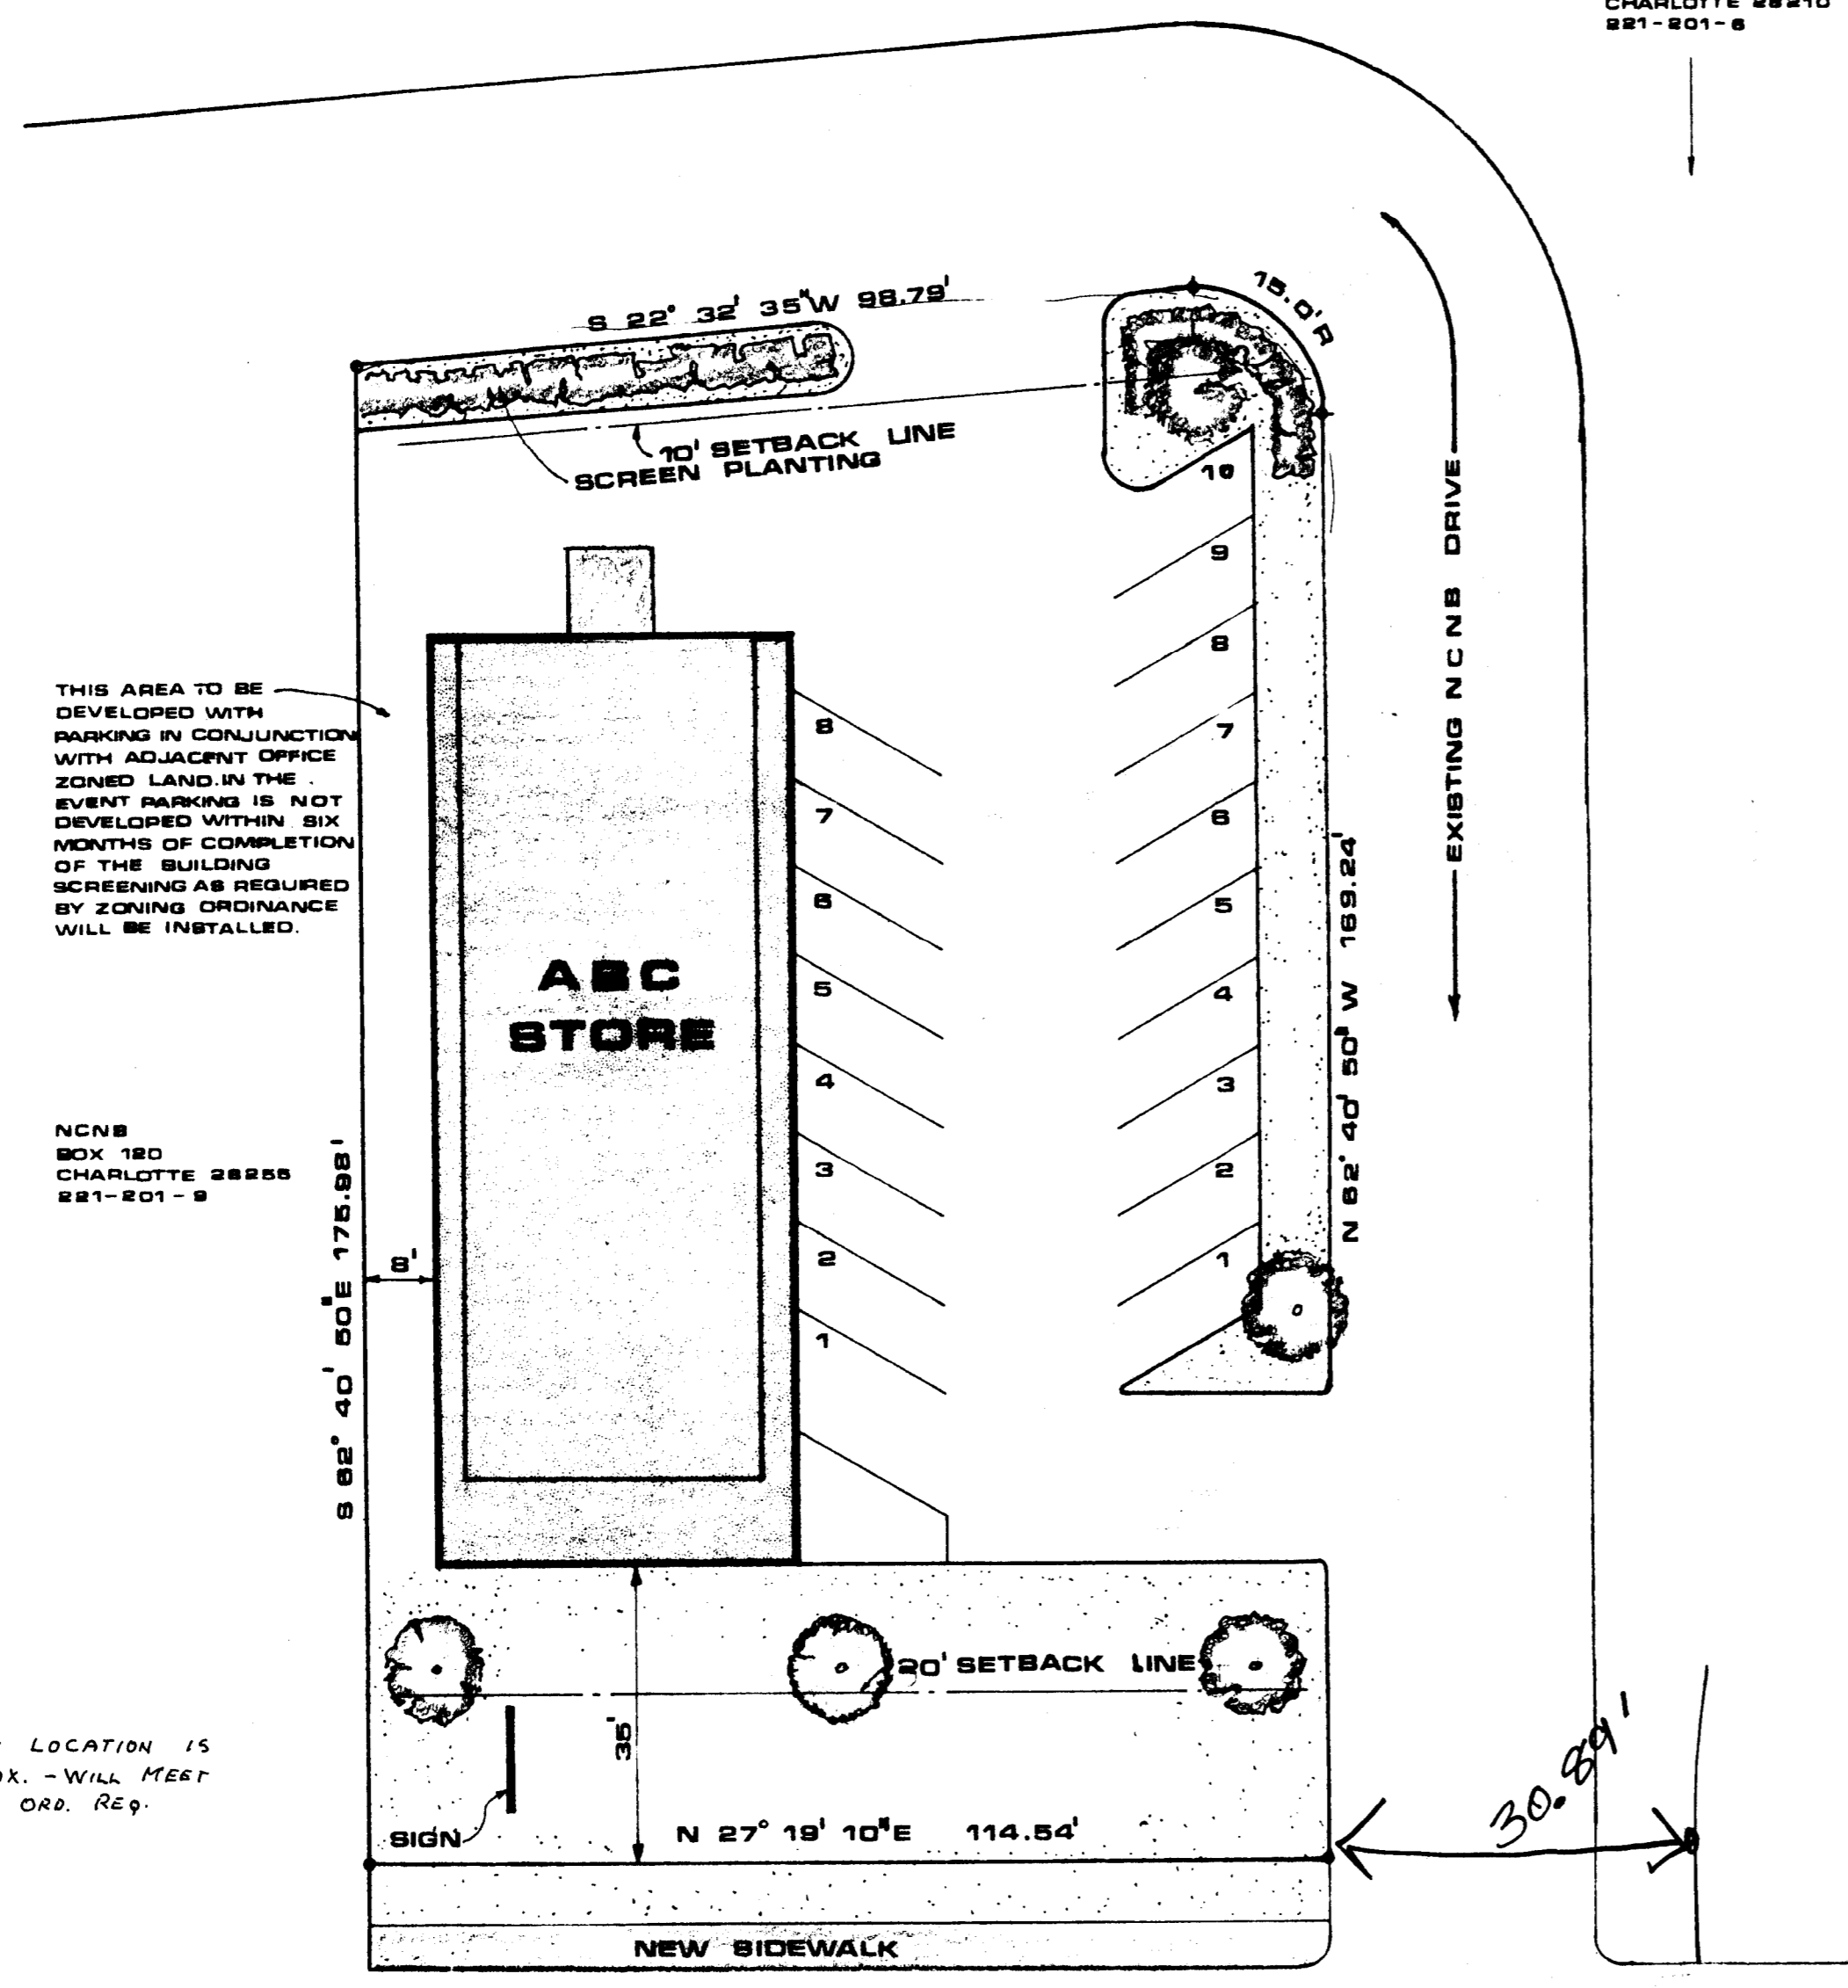

CARMEL ROAD

CARMEL COMMONS LTD  
1380 RACES FERRY ROAD NW  
ATLANTA GA. 30327  
221-182-2

SITE PLAN 1" = 20'

Pet. # 82-65  
Mecklenburg ABC  
Board

*Approved by  
City Council  
11/15/82*

PROPOSED  
ABC RETAIL STORE

458-82	W.D. BOONE, JR. - ARCHITECT	1
9 SEPT 82	CHARLOTTE NORTH CAROLINA	6F