


WEST ELEVATION 1/4" = 1'-0"

EXISTING ZONING	O-15
PROPOSED ZONING	B-1 (CD)
TOTAL BUILDING SIZE	3500 SQ. FT.
RETAIL AREA	2000 SQ. FT.
PARKING REQUIRED	13 SPACES (INCLUDES MAX. 6 EMPLOYEES)
PARKING PROVIDED	18 SPACES

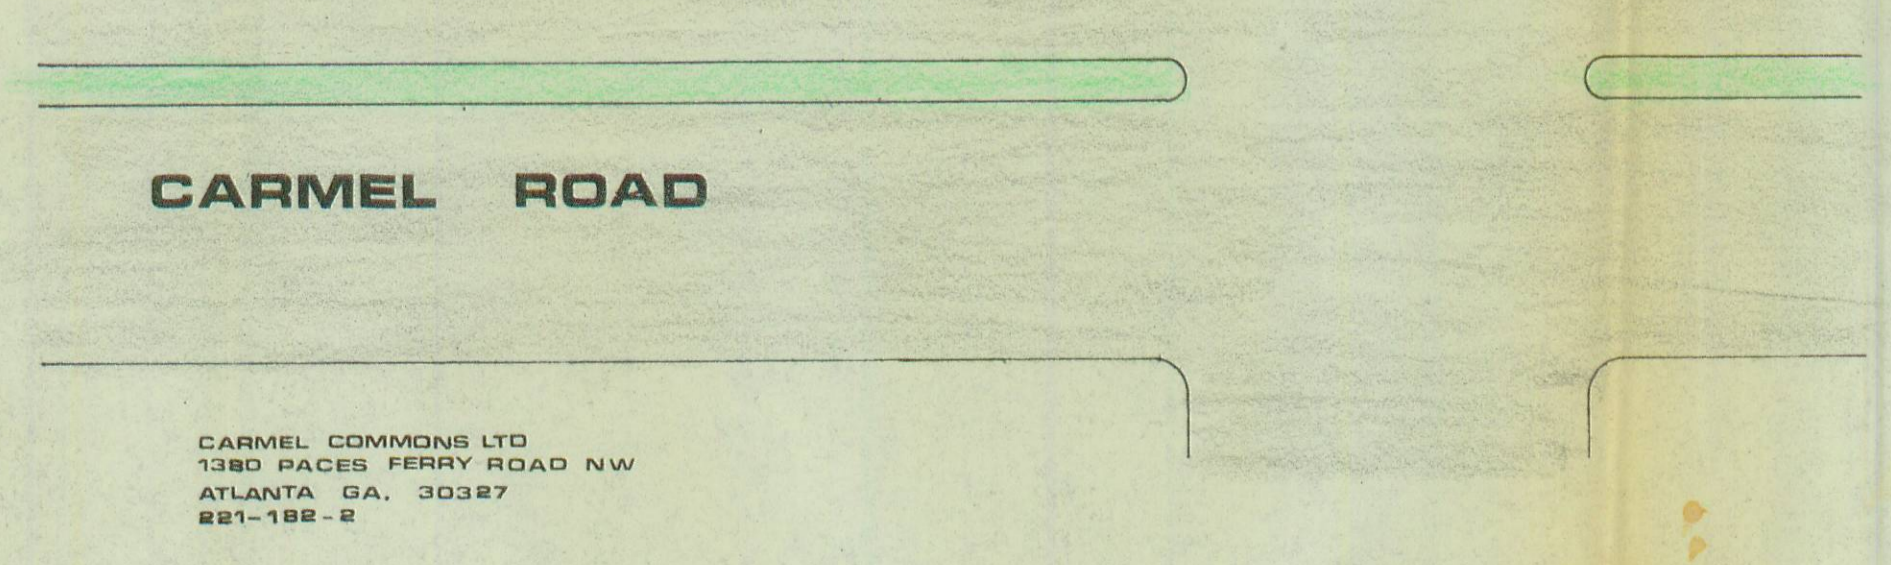

SITE PLAN 1" = 20'

Pet. # 82-05  
Mecklenburg ABC  
Board

*Approved by  
City Council  
11/15/82*

PROPOSED ABC RETAIL STORE			
JOB NUMBER 458-82	W.D. BOONE, JR. - ARCHITECT	SHEET 1 OF 1	
DATE 6 SEPT 82	CHARLOTTE NORTH CAROLINA		