



* 0 0 B R E A K 0 0 *



**ADVANCED
IMAGING
SYSTEMS**

An Information
Management Company

www.aisimc.com

City of Charlotte – Planning Dept. Scanning Rezoning Files

Petition # _____

Document type:

- Applications
- Correspondence
- Department Comments
- Land Use Consistency
 - Mail Info
 - Mapping
 - Other
- Site Plans



* 0 0 B R E A K 0 0 *


PETITIONER First Carolina Investors of Mecklenburg, Inc.

PETITION NO. 83-12(c) HEARING DATE May 9, 1983

ZONING CLASSIFICATION, EXISTING R-12(CD) & R-12MF(CD) REQUESTED R-12(CD), R-20MF, R-12MF(CD) & Site Plan Amendment

LOCATION A 446 acre site along Park Road, Johnson Road and

Park Road Extension.

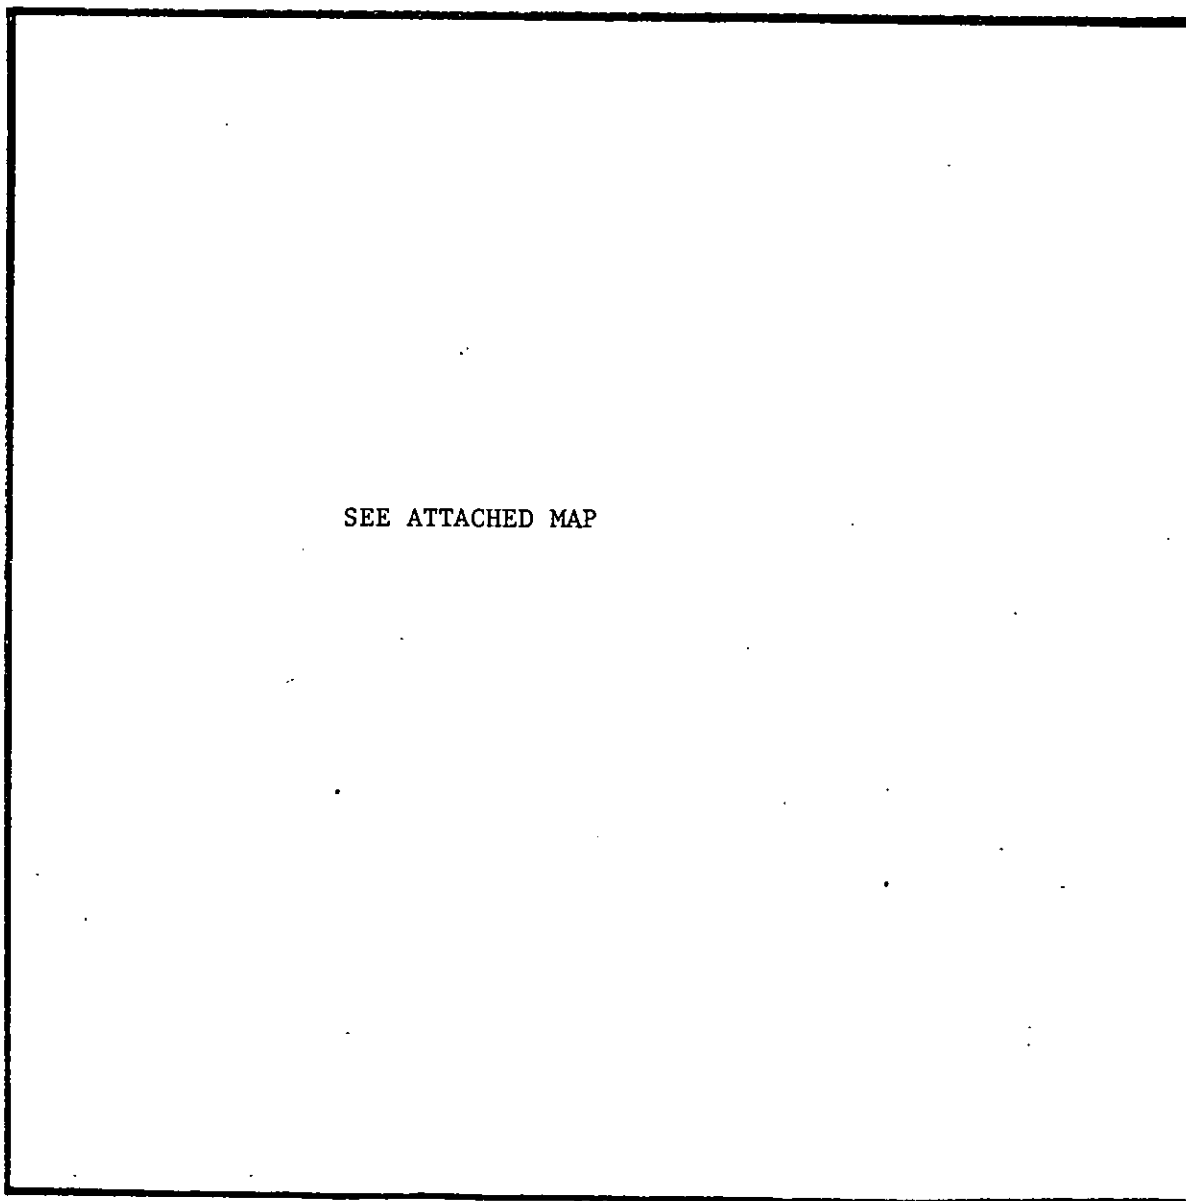


ZONING MAP NO. 168 and 169

SCALE 1" = 800'

PROPERTY PROPOSED FOR CHANGE



PLANNING AREAS

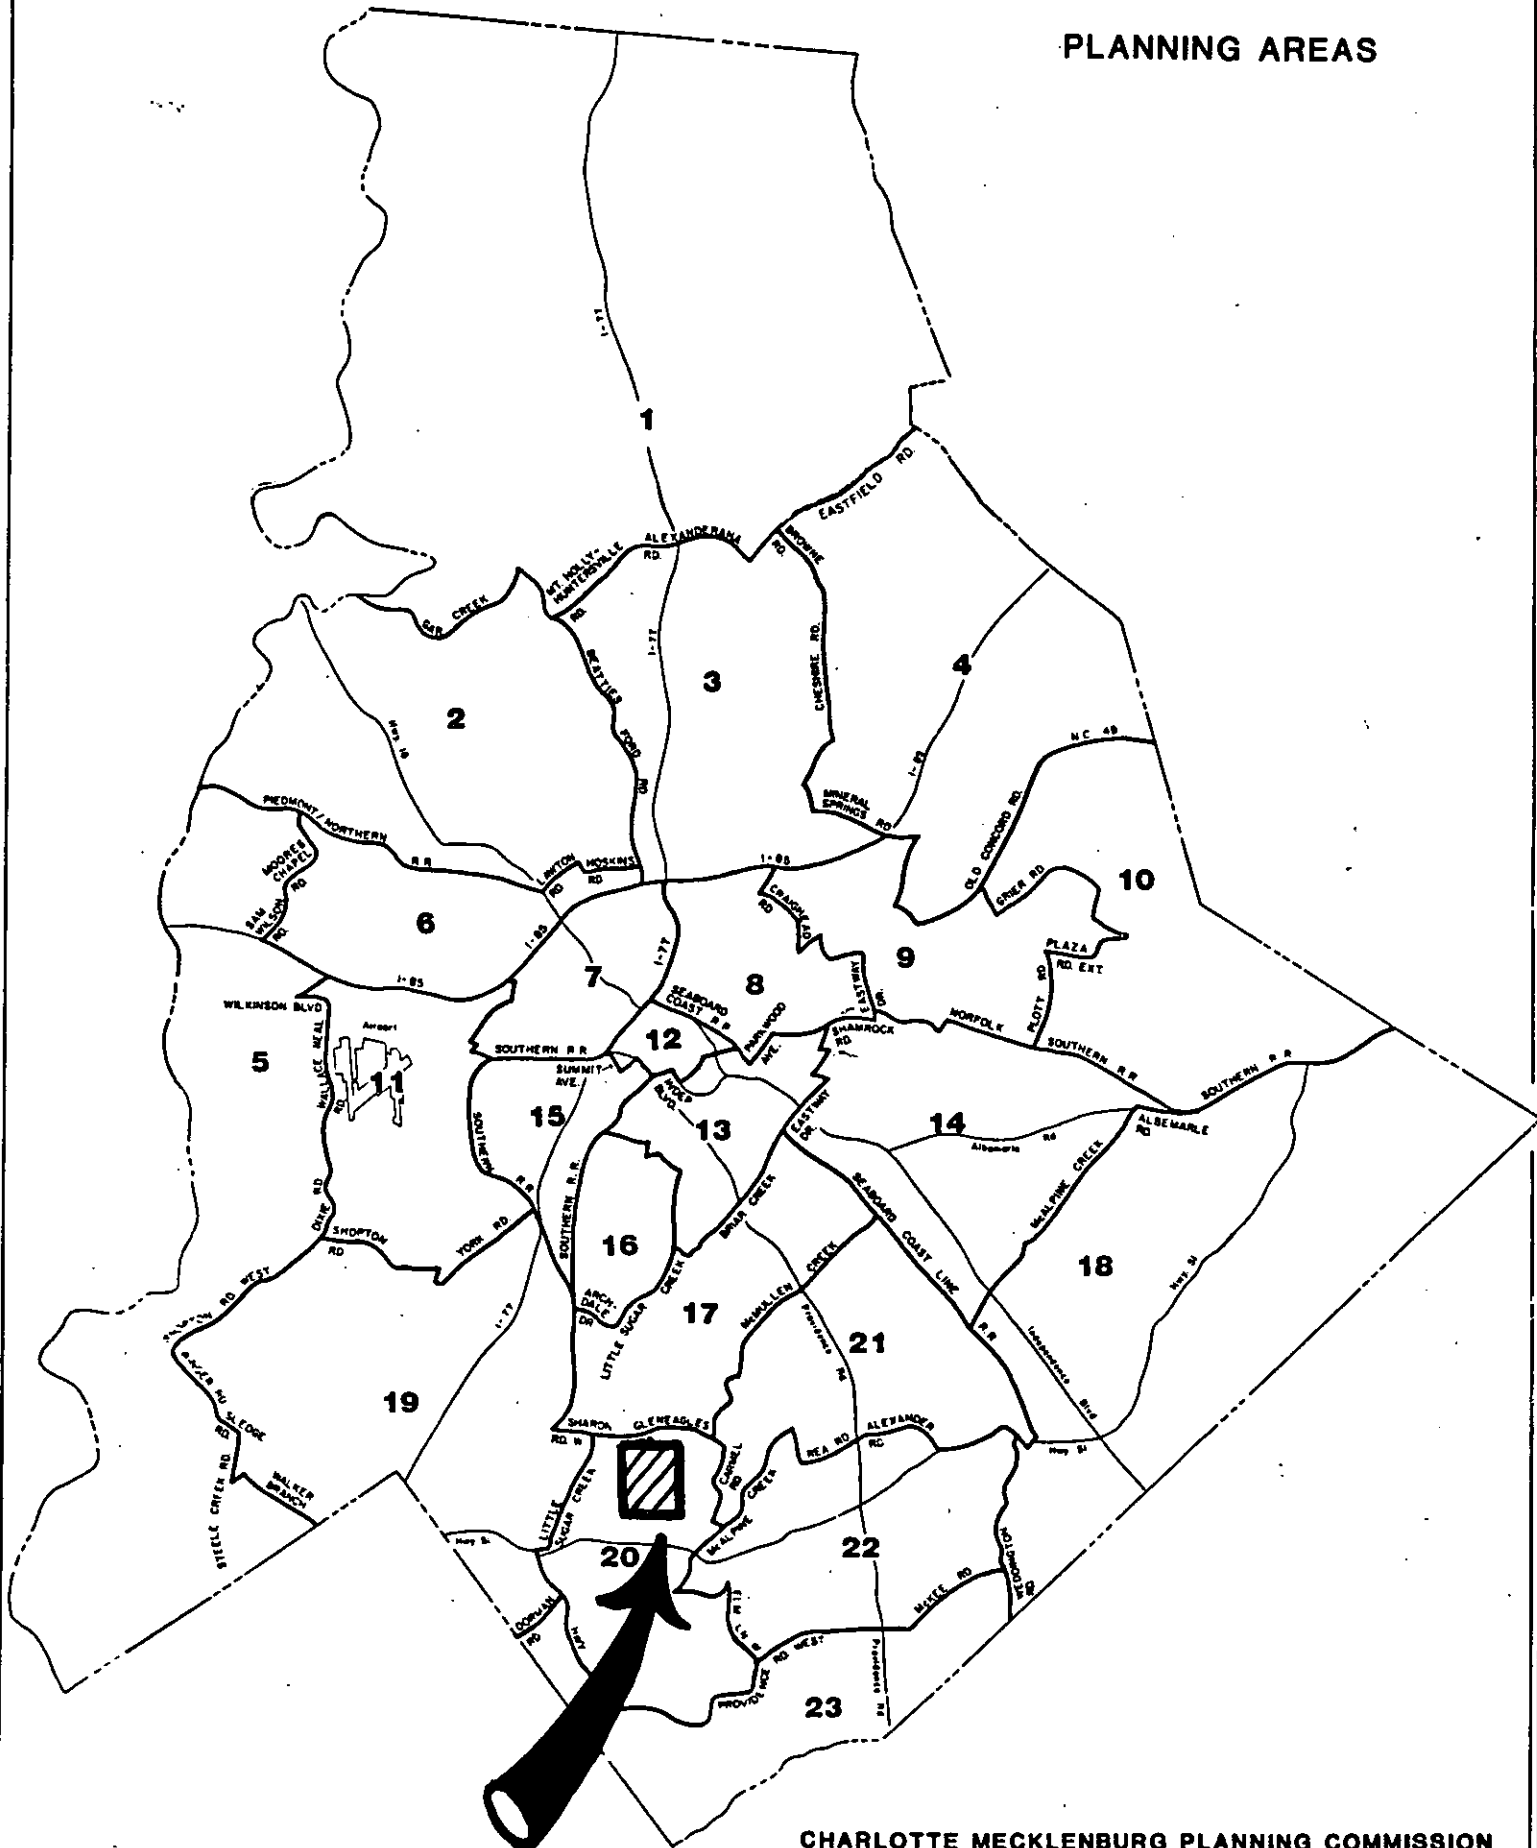

CHARLOTTE MECKLENBURG PLANNING COMMISSION

April 1983