



* 0 0 B R E A K 0 0 *



**ADVANCED
IMAGING
SYSTEMS**

www.aisinc.com

An Information
Management Company

City of Charlotte – Planning Dept. Scanning Rezoning Files

Petition # _____

Document type:

- Applications
- Correspondence
- Department Comments
- Land Use Consistency
 - Mail Info
 - Mapping
 - Other
- Site Plans




* 0 0 B R E A K 0 0 *

PLANNING AREAS

Petition No. 84-49(c)

Providence Animal Hospital

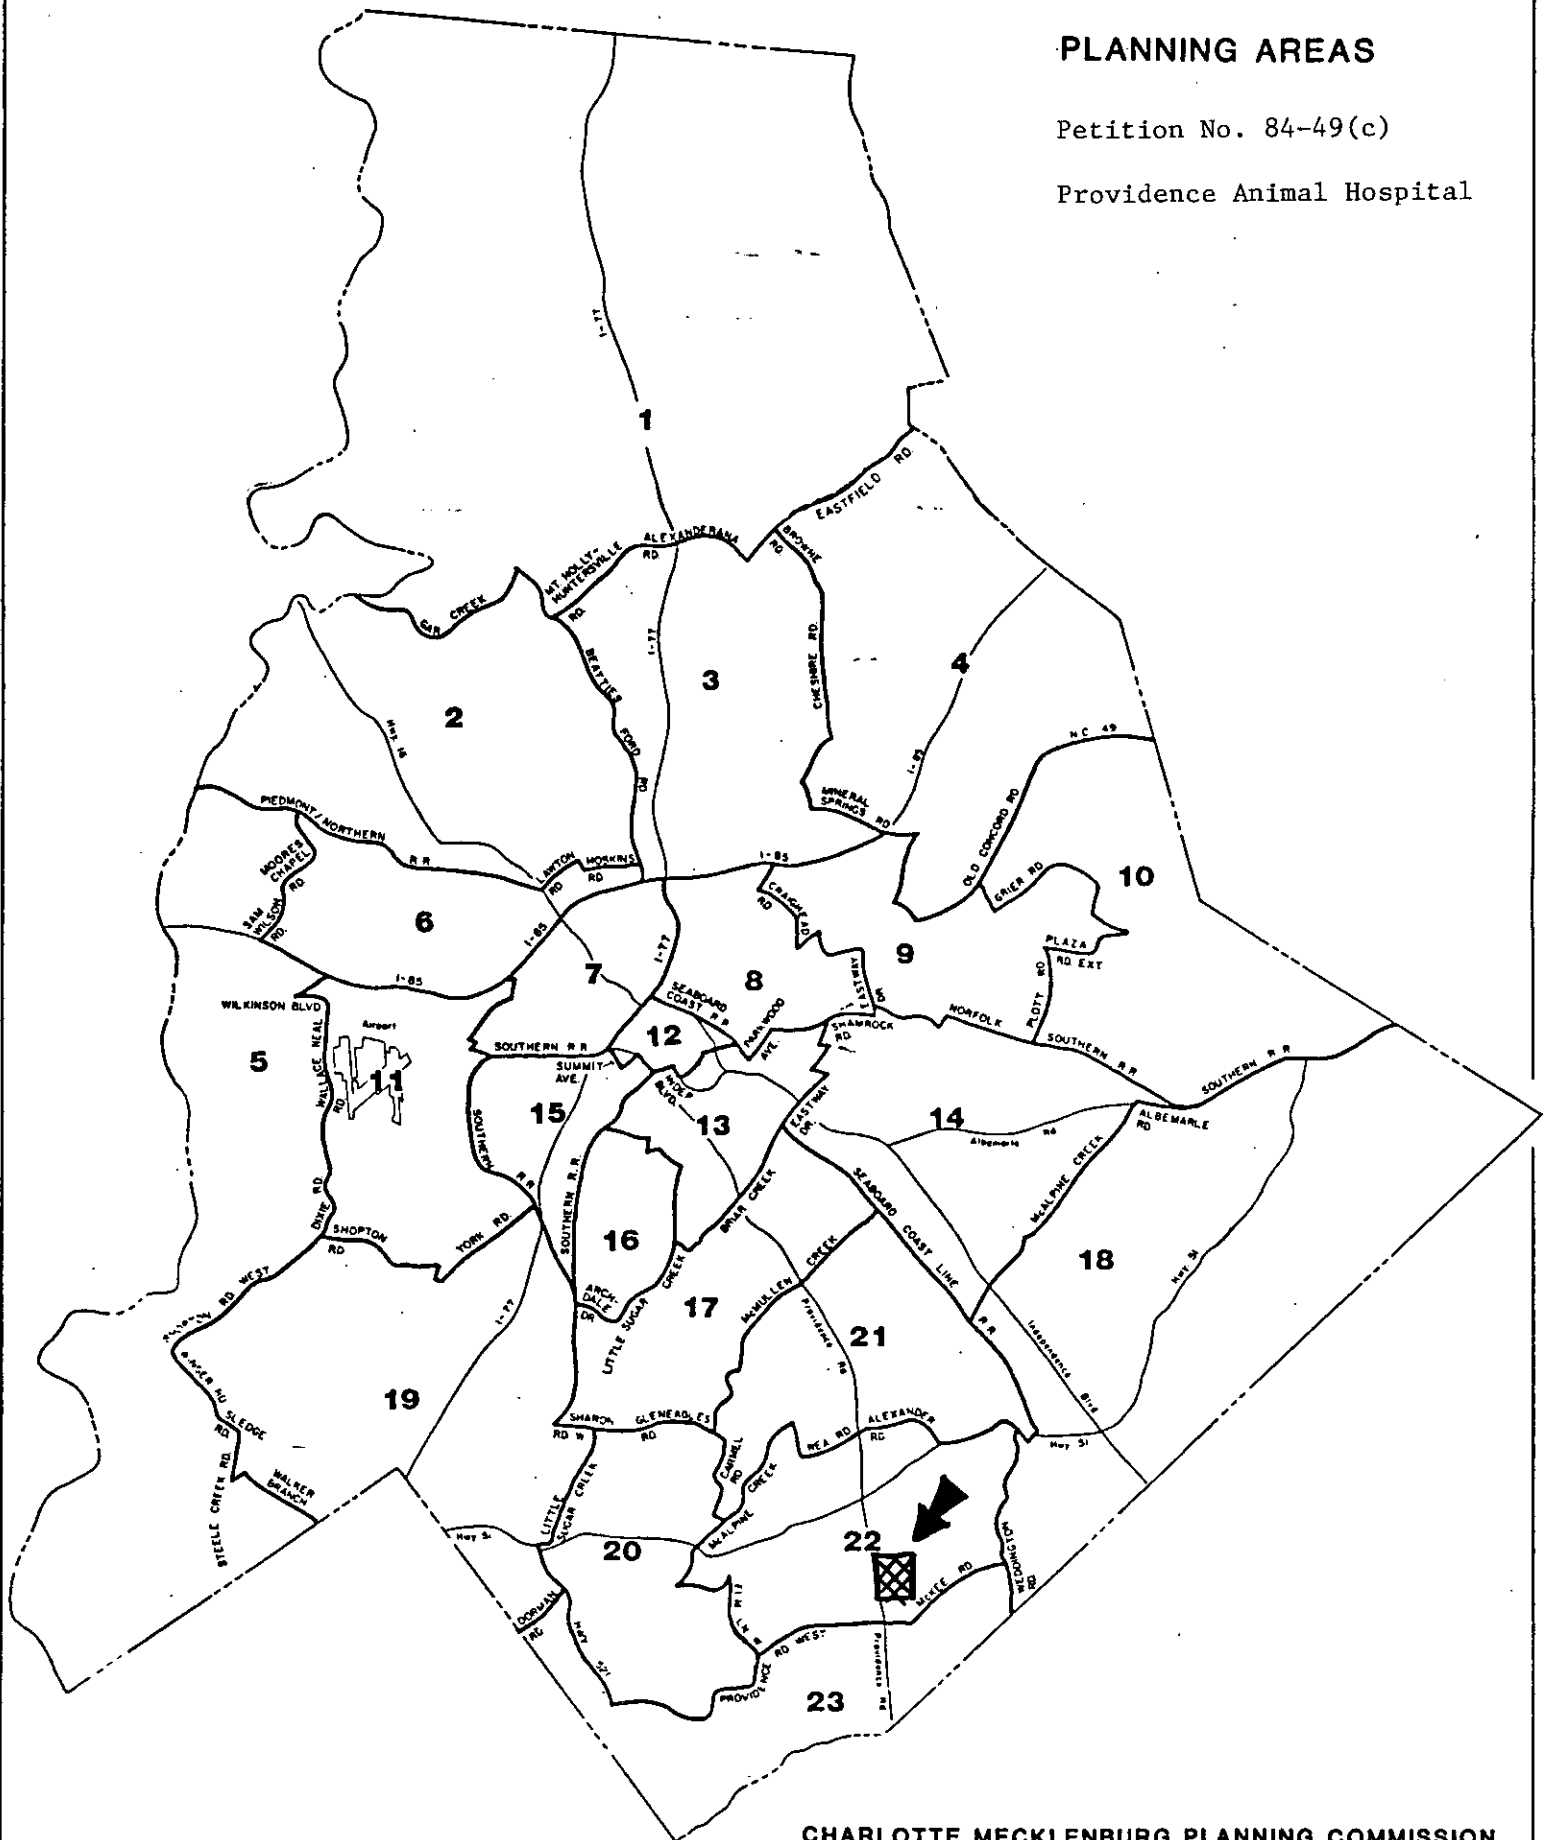

CHARLOTTE MECKLENBURG PLANNING COMMISSION


April 1983

PETITIONER Providence Animal Hospital

PETITION NO. 84-49(c) HEARING DATE December 10, 1984

ZONING CLASSIFICATION, EXISTING R-15 REQUESTED B-2(CD)

LOCATION A 42,900 square foot lot along the east side of Providence Road north of McKee Road.

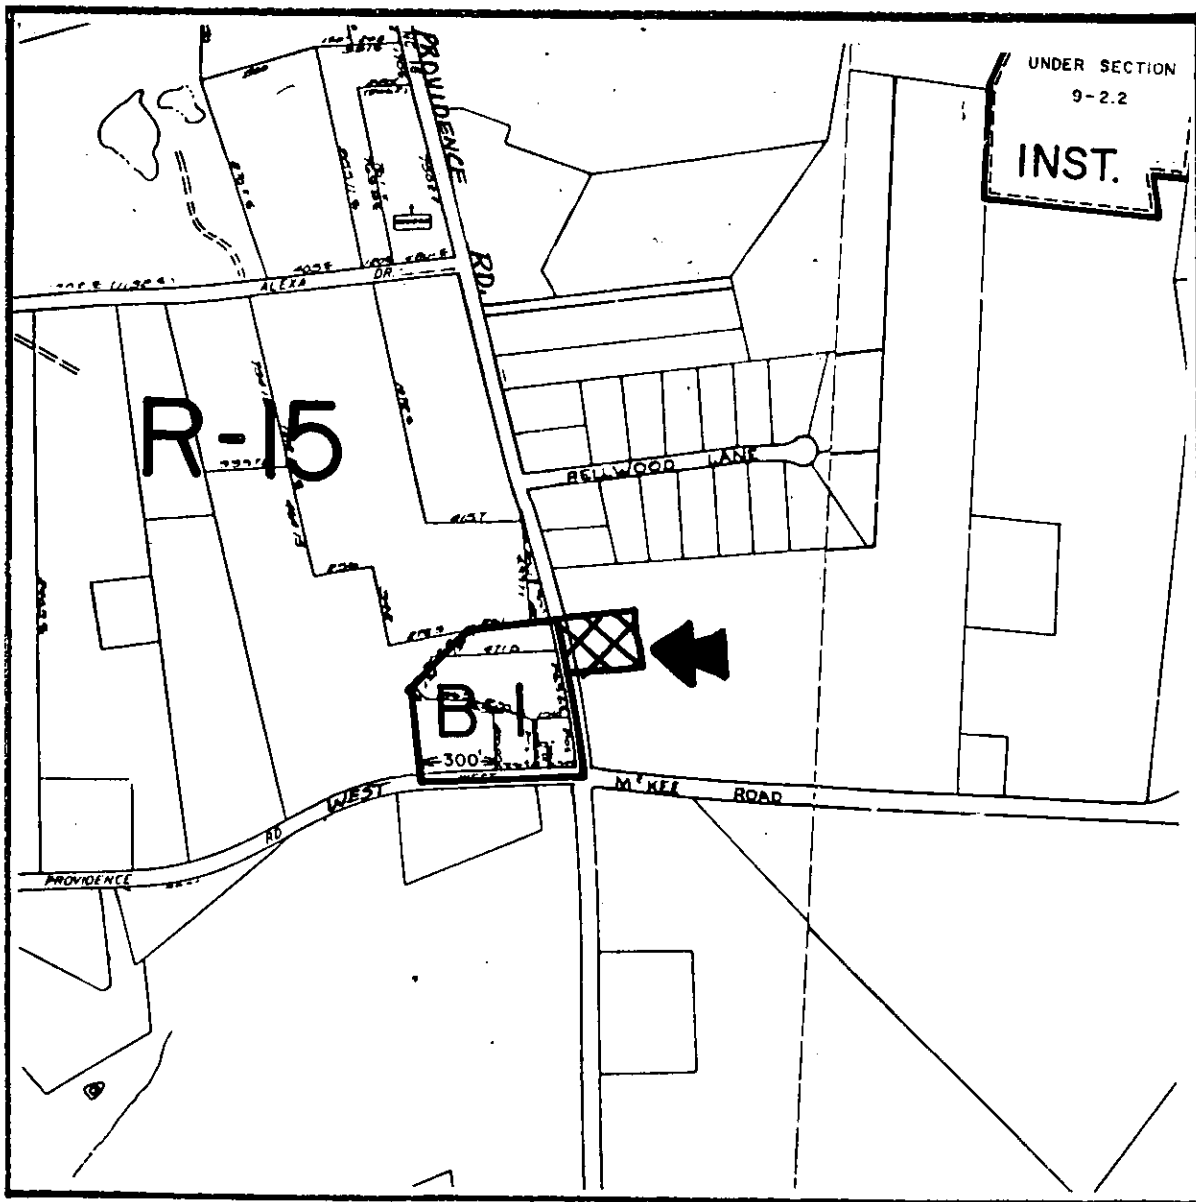

ZONING MAP NO. 177

SCALE 1" = 800'

PROPERTY PROPOSED FOR CHANGE

