


**DELINGER/LEE ASSOCIATES**  
**architects and planners**  
 2820 North Carolina  
 North Carolina 28201 Telephone 704-525-5496

These Drawings and Project Manual and the design shown herein are instruments of service prepared by Delinger/Lee Associates. The reproduction or unauthorized use of these documents without written consent of Delinger/Lee Associates is prohibited.

**GATEWAY  
 PARK  
 DEVELOPMENT**  
 FOR  
**CHARTER  
 PROPERTIES**  
 CHARLOTTE, N.C.


PROPERTY LINE

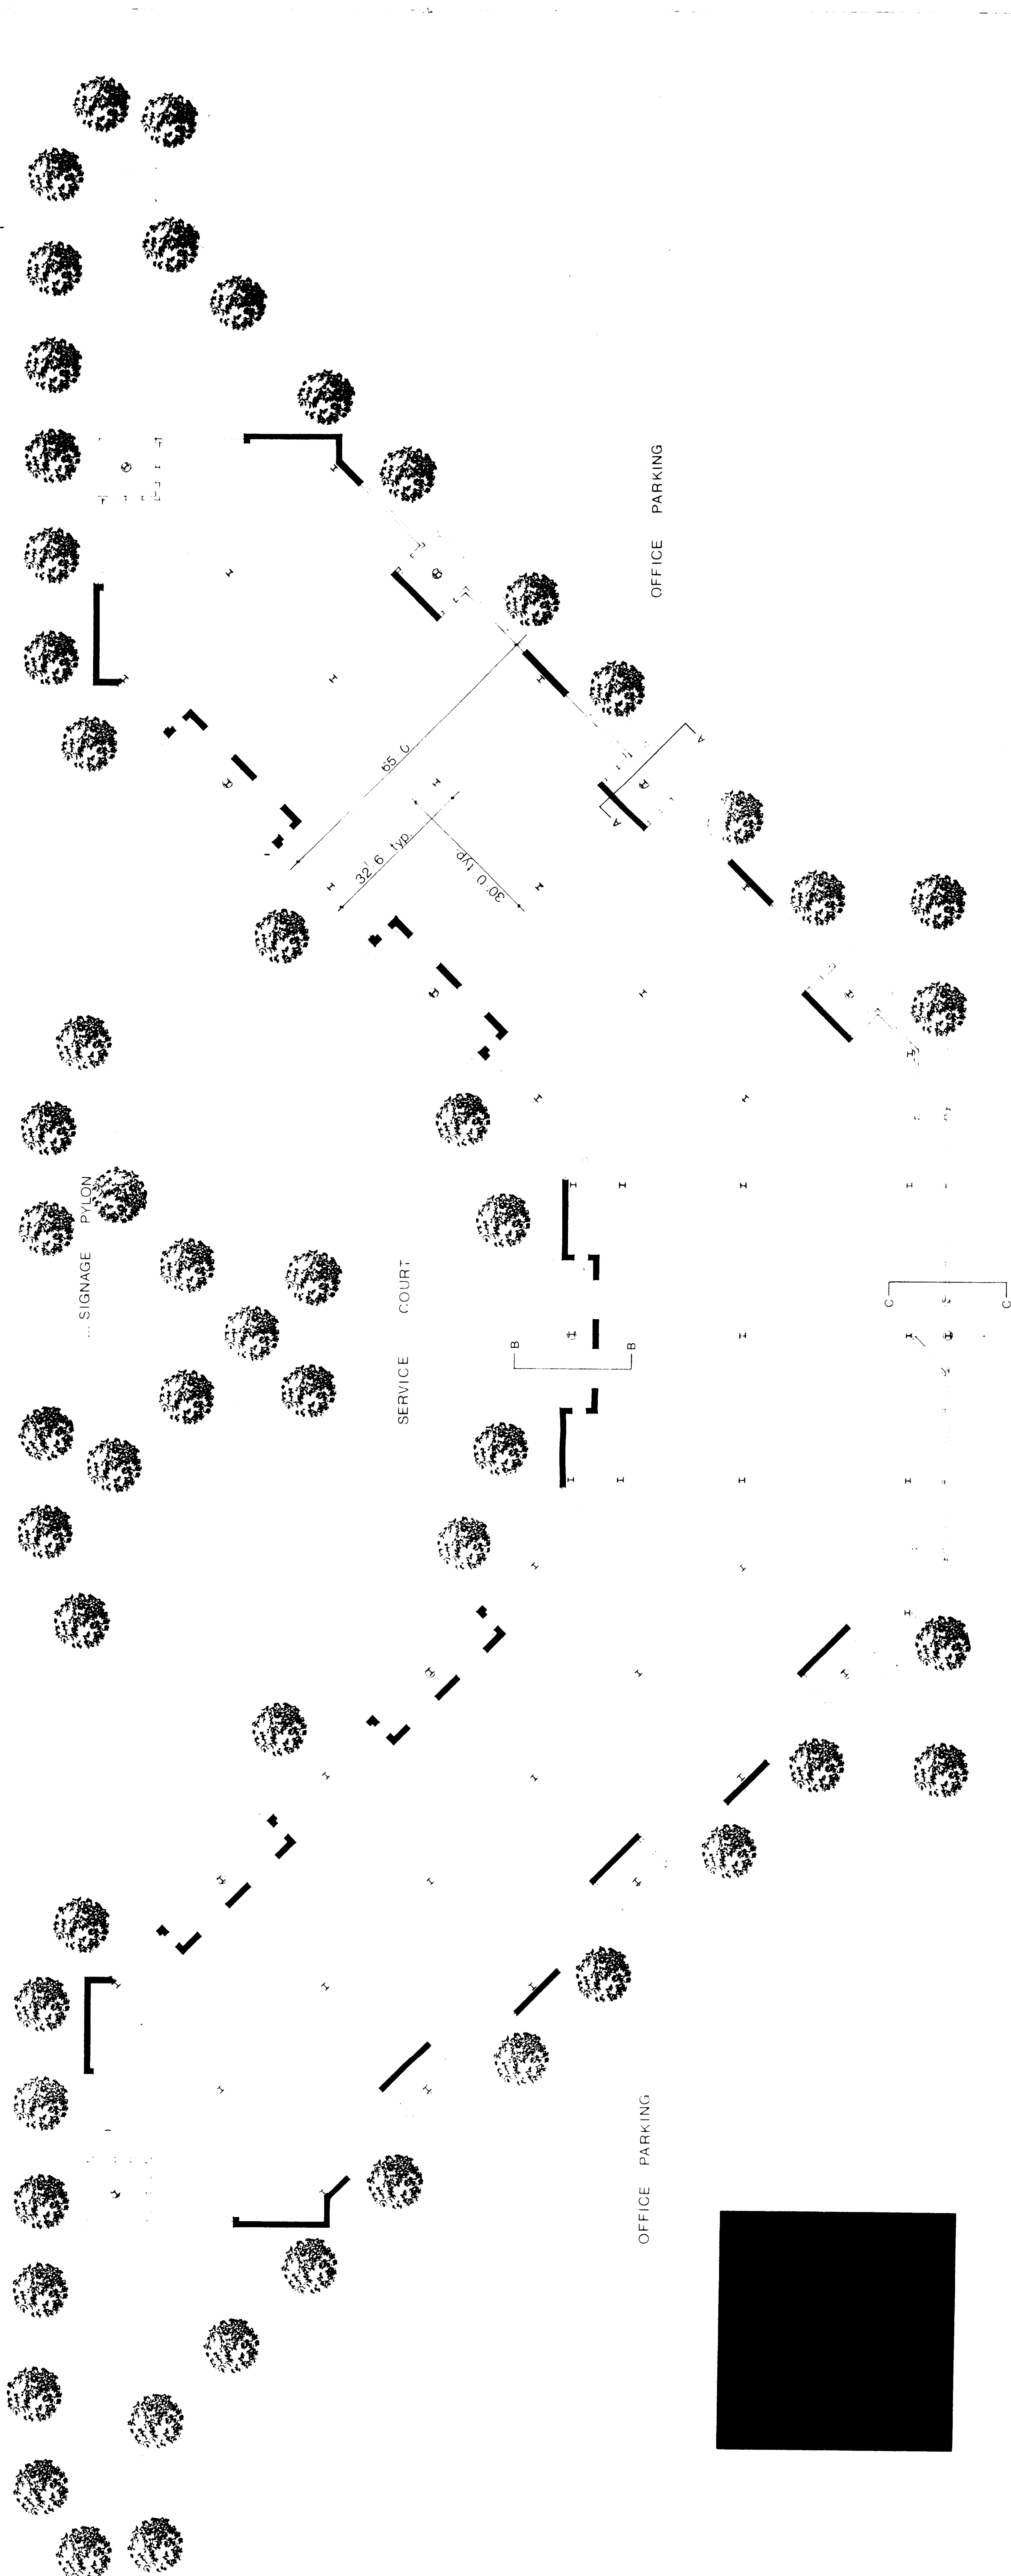

PROPERTY LINE


1" = 16'-0"

TYPICAL FLOOR PLAN

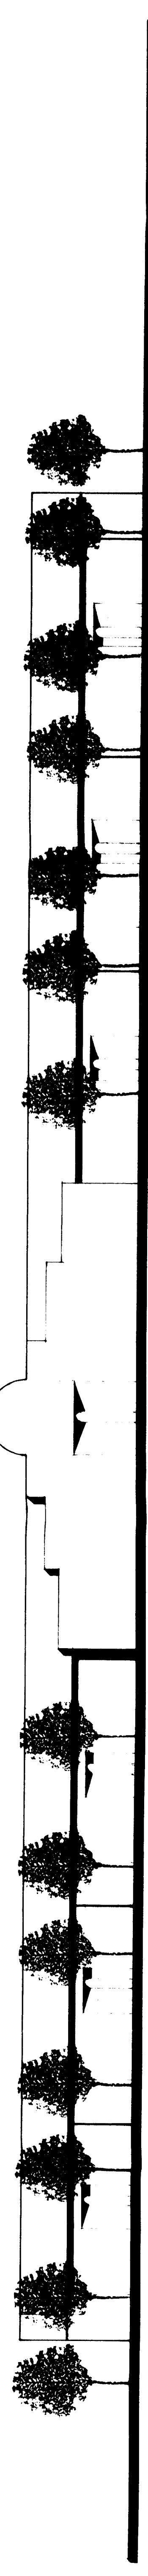


PARKWAY - FRONT ELEVATION

1" = 16'-0"

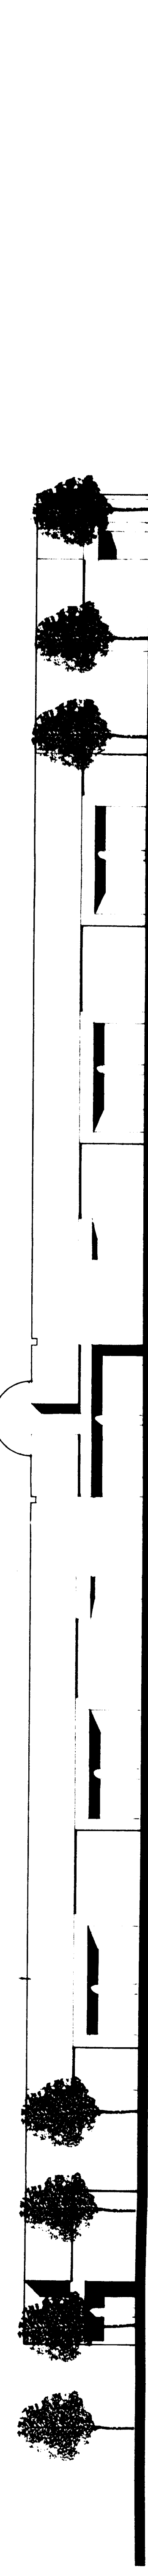

SERVICE ELEVATION

1" = 16'-0"

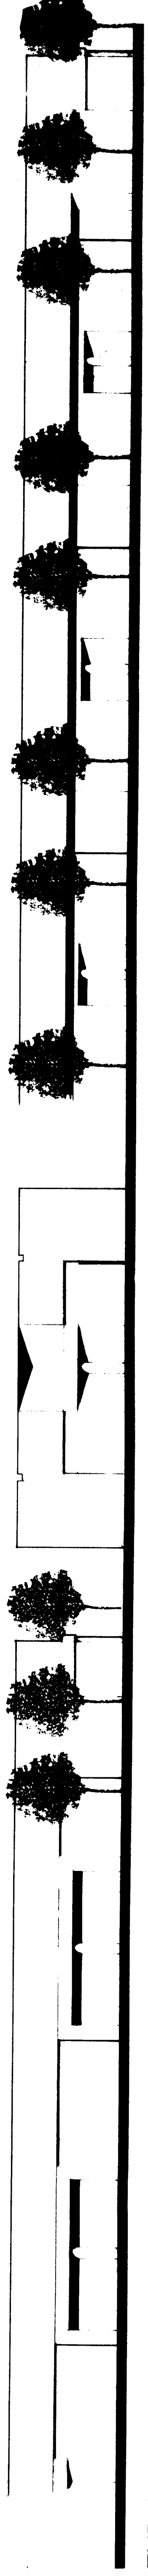

TYPICAL SERVICE ELEVATION

END ELEVATION

TYPICAL OFFICE ELEVATION

1" = 16'-0"

Project number  
 Date  
 Not released for construction  
 revisions