



* 0 0 B R E A K 0 0 *



**ADVANCED
IMAGING
SYSTEMS**

www.aisimc.com

An Information
Management Company

City of Charlotte – Planning Dept. Scanning Rezoning Files

Petition # _____

Document type:

- Applications
- Correspondence
- Department Comments
- Land Use Consistency
 - Mail Info
 - Mapping
 - Other
- Site Plans




* 0 0 B R E A K 0 0 *

PETITIONER CHARLOTTE-MECKLENBURG HOSPITAL AUTHORITY

PETITION NO. 86-31 HEARING DATE 03/17/86

ZONING CLASSIFICATION, EXISTING R-6MF, O-6, B-1, B-2 REQUESTED O-6(CD)

LOCATION Approximately 40 acre site located at 1000 Blythe Blvd.

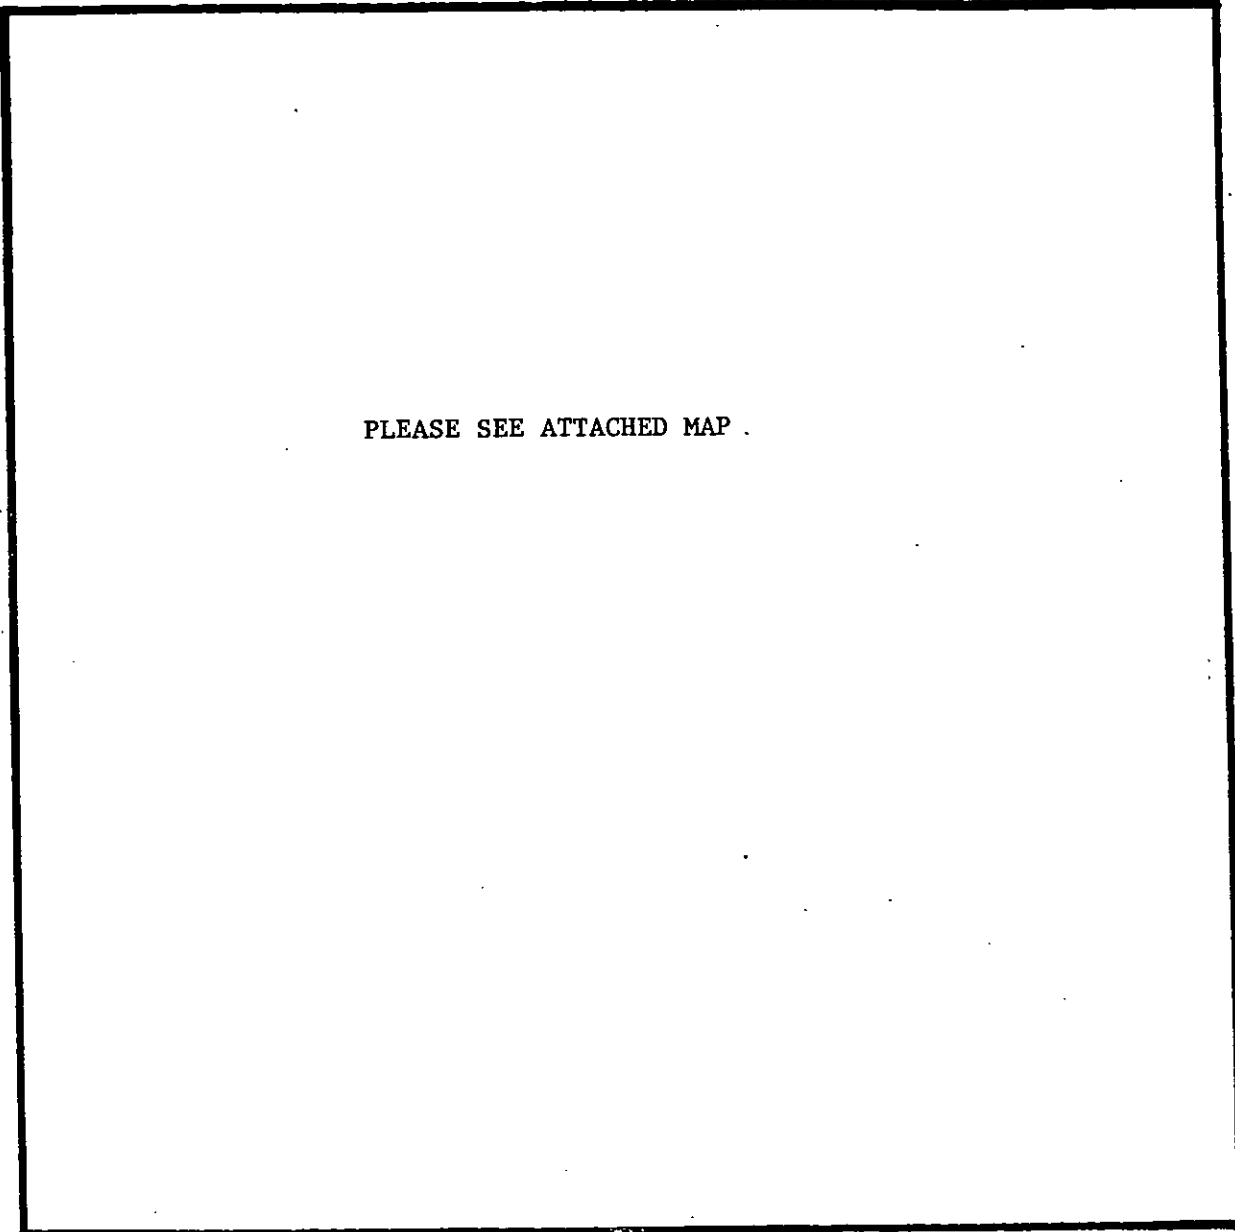


ZONING MAP NO. 111

SCALE 1" = 400'

PROPERTY PROPOSED FOR CHANGE



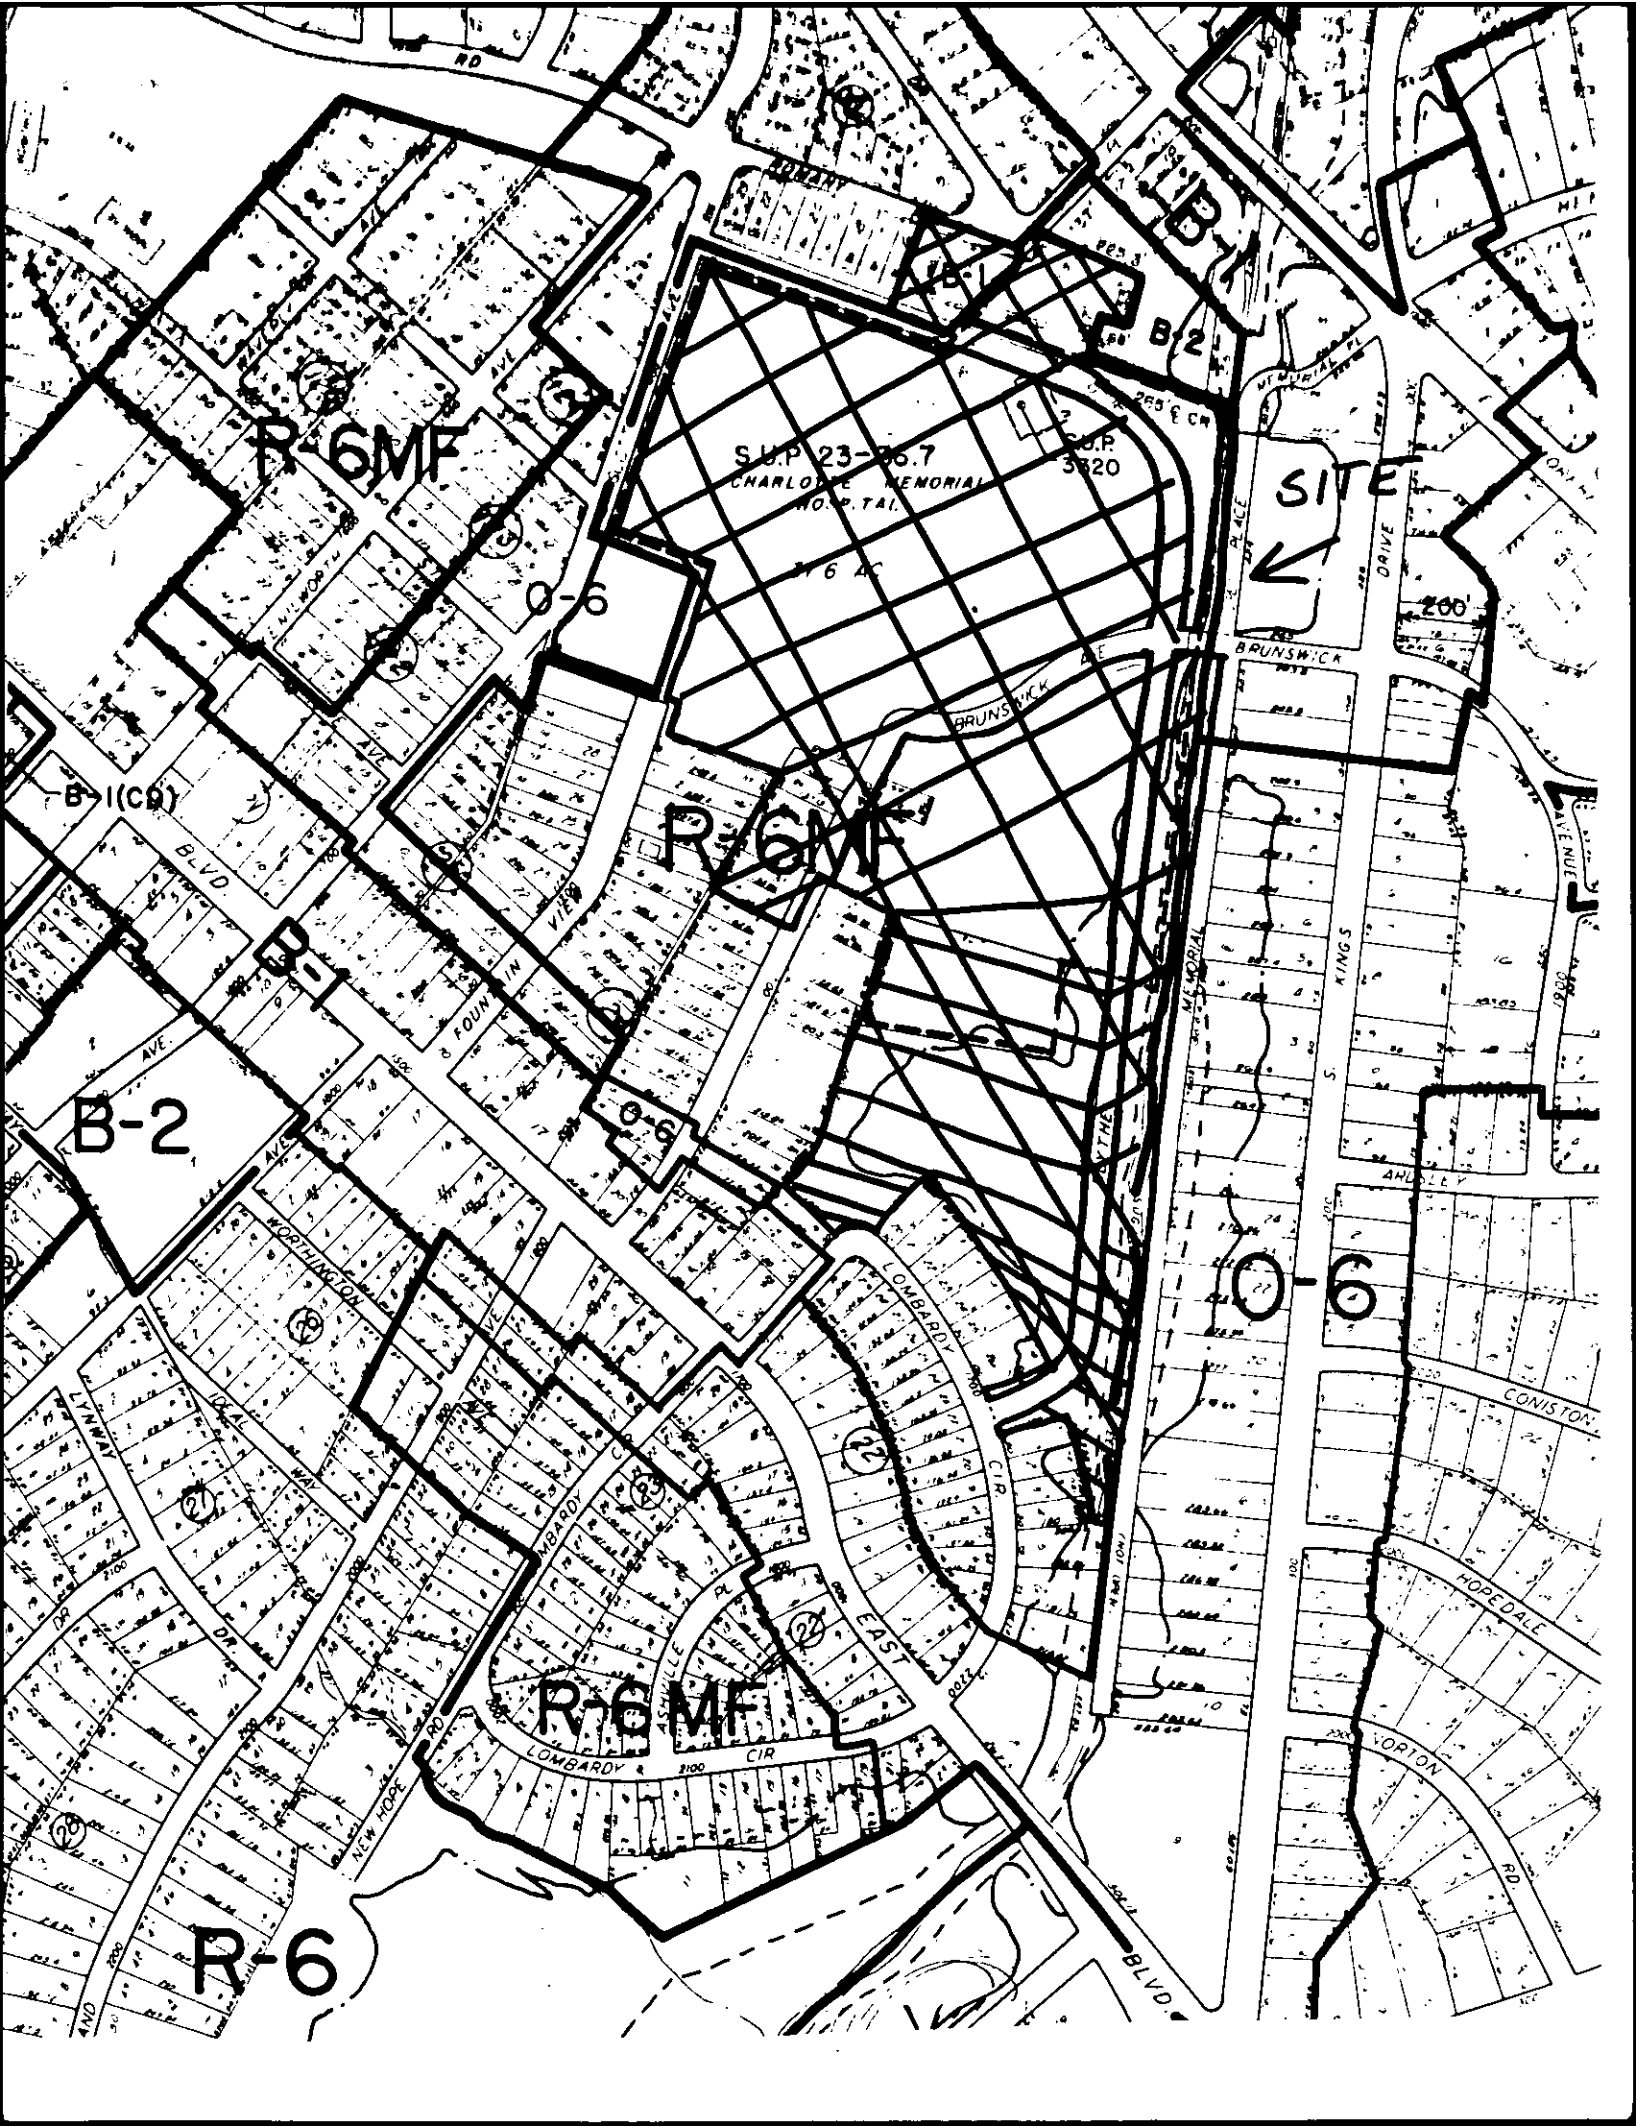

S.U.P. 23-35.7
CHARLOTTE MEMORIAL
NO. P. TAL. 3820

SITE



R-6MF

R-6MF

R-6MF

B-1(C9)

B-2

R-6

O-6

CONISTON

HOPEDALE

VORTON

BLVD

BRUNSWICK

HOPKINS

LOMBARDY

EAST

S KINGS

ANGLY

VORTON

HOPEDALE

CONISTON

ANGLY

S KINGS

LANE

BRUNSWICK

MT MORIAL

BLVD

RD