



\* 0 0 B R E A K 0 0 \*



**ADVANCED  
IMAGING  
SYSTEMS**

www.aisimc.com

An Information  
Management Company

# City of Charlotte – Planning Dept. Scanning Rezoning Files

Petition # \_\_\_\_\_

## Document type:

- Applications
- Correspondence
- Department Comments
- Land Use Consistency
  - Mail Info
  - Mapping
  - Other
- Site Plans



\* 0 0 B R E A K 0 0 \*


PETITIONER Crow Charlotte Retail #2 Ltd.

PETITION NO. 86-40

HEARING DATE 4-21-86

ZONING CLASSIFICATION, EXISTING O-15 REQUESTED B-1(CD)

LOCATION 5.8 acre site fronting on Central Avenue as well as Albemarle Road

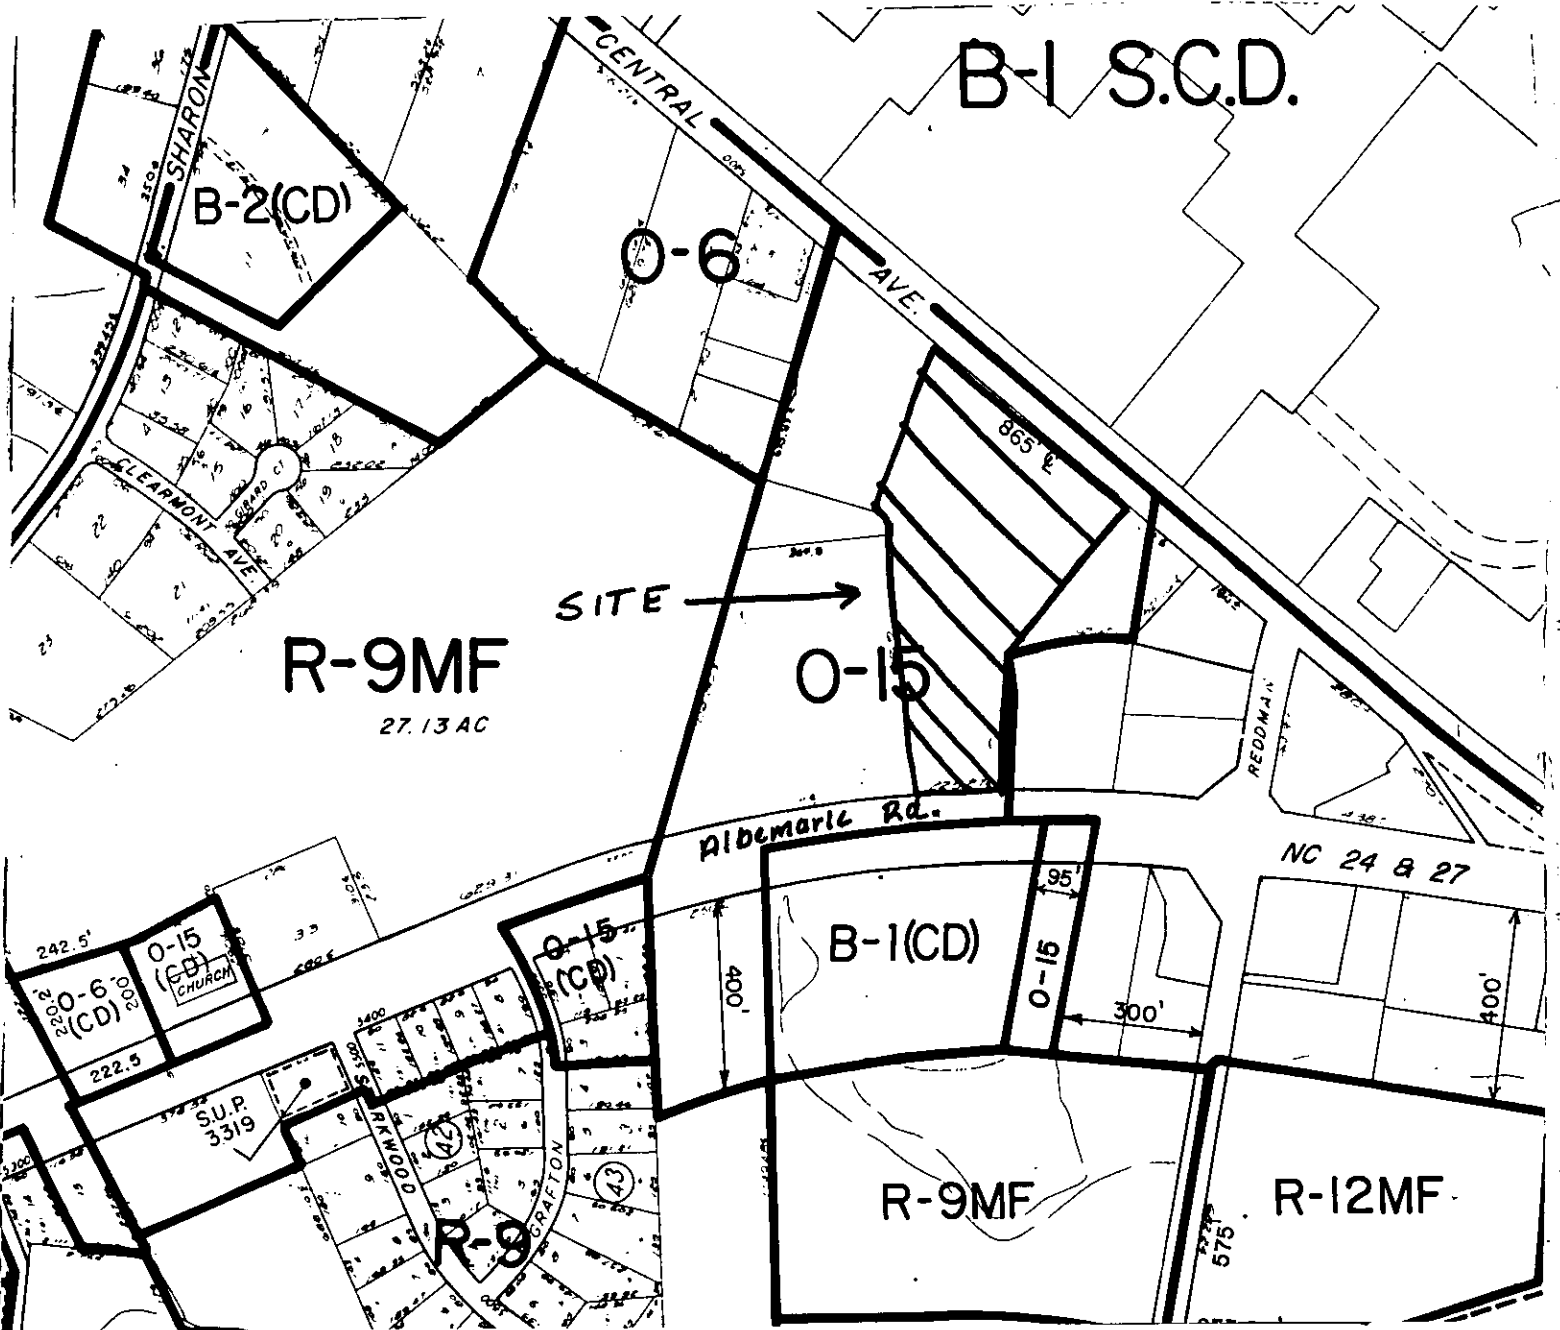

ZONING MAP NO. 113

SCALE 1" = 400'

PROPERTY PROPOSED FOR CHANGE



D5/19/86