



\* 0 0 B R E A K 0 0 \*



ADVANCED  
IMAGING  
SYSTEMS

www.aisimc.com

An Information  
Management Company

# City of Charlotte – Planning Dept. Scanning Rezoning Files

Petition # \_\_\_\_\_


## Document type:

- Applications
- Correspondence
- Department Comments
- Land Use Consistency
  - Mail Info
  - Mapping
  - Other
- Site Plans



\* 0 0 B R E A K 0 0 \*



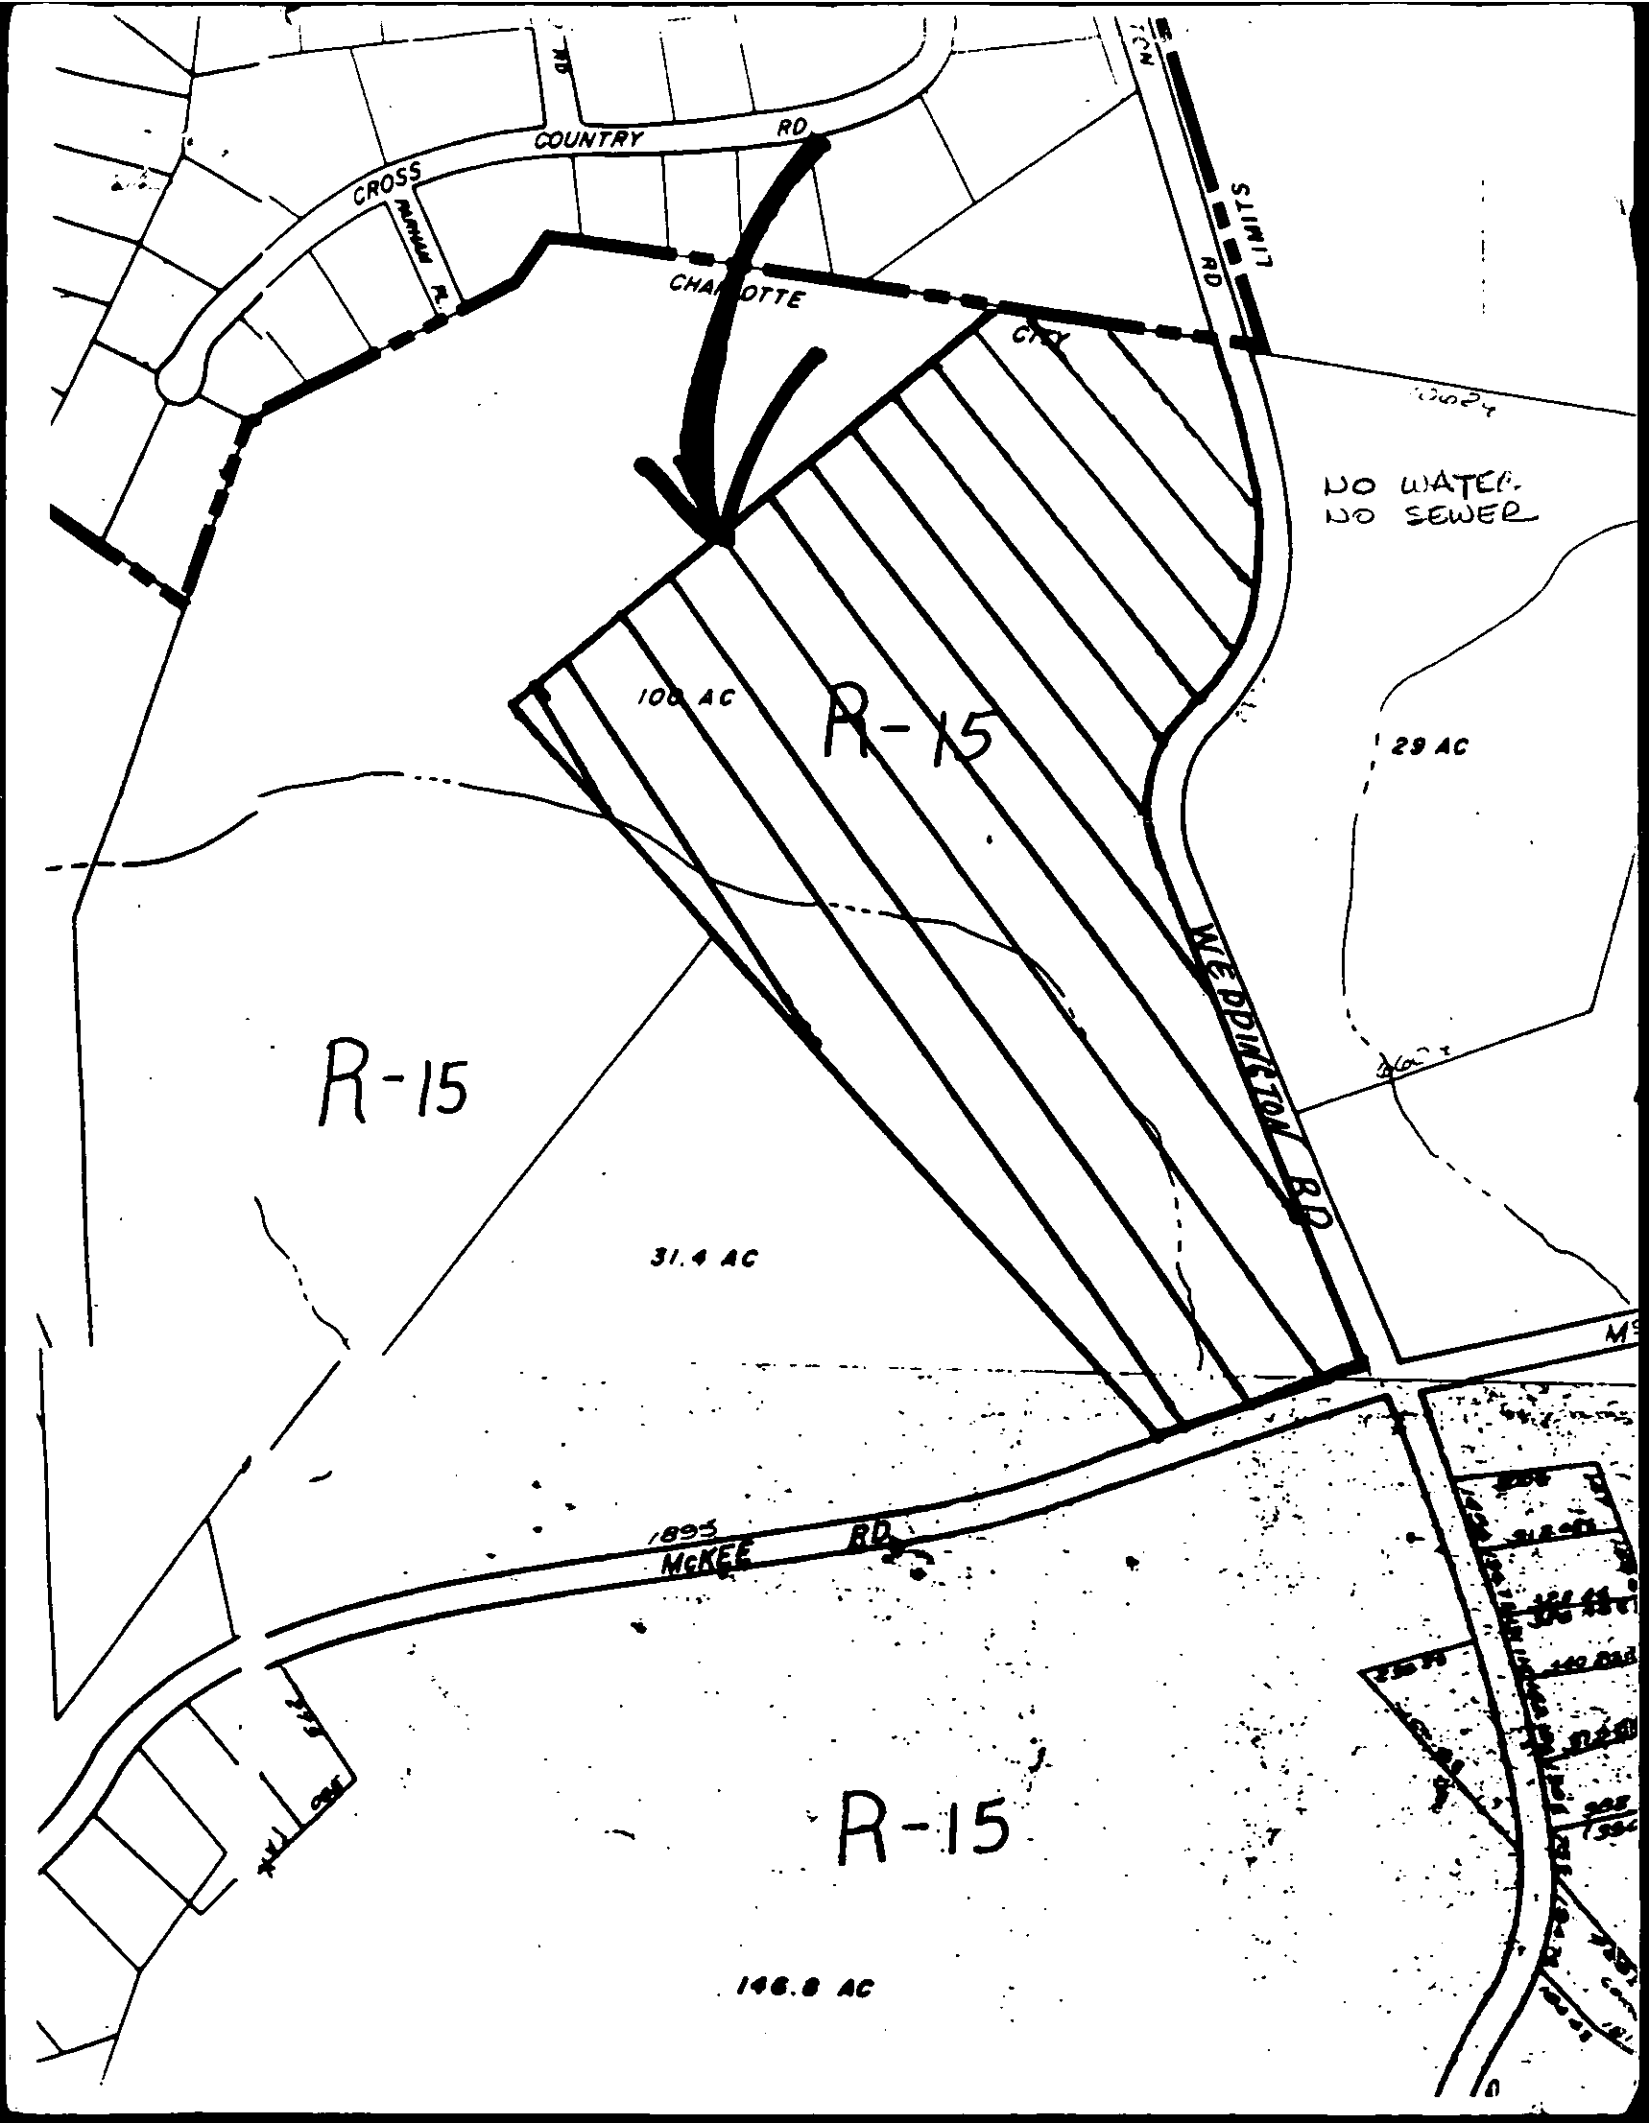

COUNTRY RD

CROSS

CHARLOTTE

STIMIL  
RD

NO WATER.  
NO SEWER

100 AC

R-15

29 AC

R-15

31.4 AC


WEDDINGTON RD

1895  
MCKEE RD

R-15

146.8 AC

PETITIONER Bristol Development Corporation  
PETITION NO. 88-27(c) HEARING DATE May 9, 1988  
ZONING CLASSIFICATION, EXISTING R-15 REQUESTED B-1SCD & O-15(CD)  
LOCATION Approximately 44.65 acres located on the northwest corner of  
McKee Road and Weddington Road.

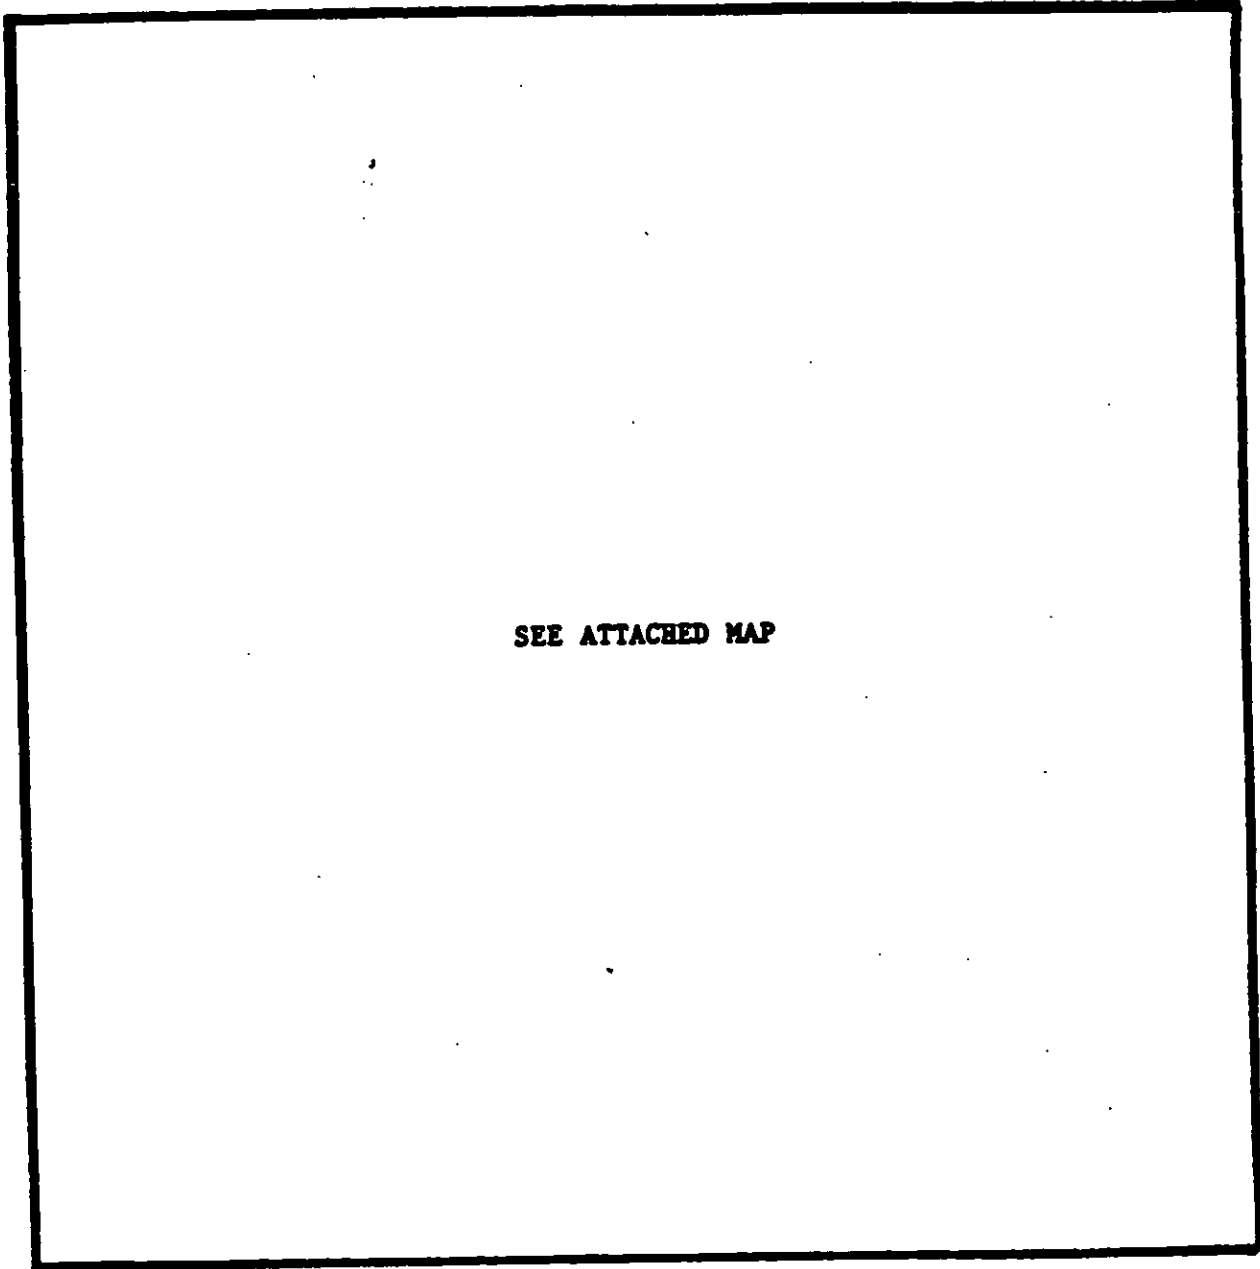

ZONING MAP NO. 164 & 179

SCALE 1" = 400'

PROPERTY PROPOSED FOR CHANGE



Fin

Code

Mon

Sic

100

ETA

100

100

100