



* 0 0 B R E A K 0 0 *



**ADVANCED
IMAGING
SYSTEMS**

www.aisimc.com

An Information
Management Company

City of Charlotte – Planning Dept. Scanning Rezoning Files

Petition # _____

Document type:

- Applications
- Correspondence
- Department Comments
- Land Use Consistency
 - Mail Info
 - Mapping
 - Other
- Site Plans



* 0 0 B R E A K 0 0 *

PETITIONER Waters Construction Company, Inc.


PETITION NO. 89-6

HEARING DATE January 17, 1989

ZONING CLASSIFICATION, EXISTING R-15MF(CD) REQUESTED Site Plan Amendment

LOCATION Approximately 25.6 acres located on the north side of Sharon

View Road west of Colony Road.

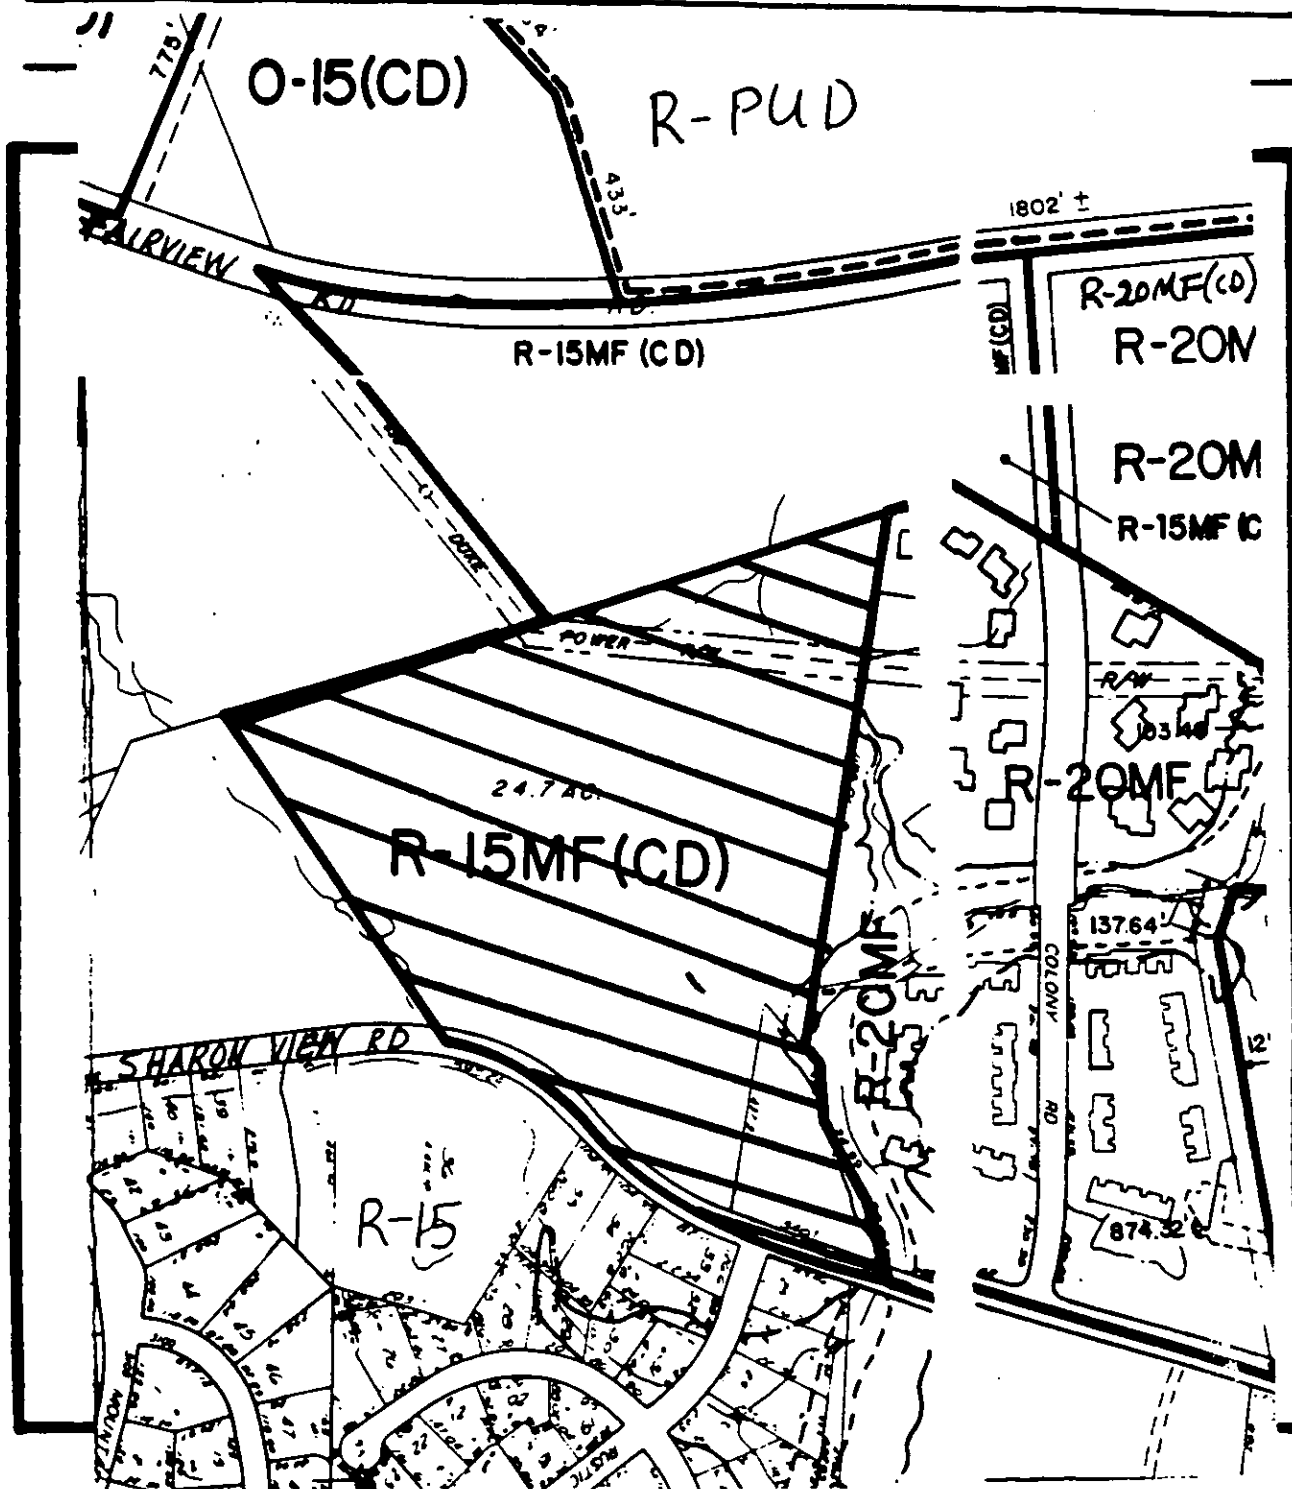

ZONING MAP NO. 135, 136, 146, 147

SCALE 1" = 400'

PROPERTY PROPOSED FOR CHANGE



OFFICIAL REZONING APPLICATION
CITY OF CHARLOTTE

Petition No.	<u>89-6</u>
Date Filed	<u>12/1/88</u>
Received By	<u>MCN</u>
OFFICE USE ONLY	

Ownership Information

Property Owner Waters Construction Company, Inc.

Owner's Address 3850 Sharonview Road, Charlotte, NC 28226

Date Property Acquired May 27, 1993

Deed Reference Book 4669, Page 546

Tax Parcel Number 183-151-02

Location Of Property (address or description) 3600 Block of Sharonview Road,
Charlotte, North Carolina 28226

Description Of Property

Size (Sq. Ft.-Acres) ~~9.2~~ acres 25.6

Street Frontage (ft.) 937.38 feet along
Sharonview Road

Current Land Use MF

Zoning Request

Existing Zoning R 15 MFCD

Requested Zoning R 15 MFCD

Purpose of Zoning Change Site Plan Amendment to allow driveway in rear yard.

Name Of Agent

Waters Construction Company, Inc.

Agent's Address

Name of Petitioner(s)
3850 Sharonview Road, Charlotte,
NC 28226

Telephone Number

Address of Petitioner(s)
(704) 366-5581
Telephone Number

Signature

Will Waters
Signature of Property Owner if Other
Than Petitioner

2/20/89