



\* 0 0 B R E A K 0 0 \*



**ADVANCED  
IMAGING  
SYSTEMS**

www.aisimc.com

An Information  
Management Company

# City of Charlotte – Planning Dept. Scanning Rezoning Files


Petition # \_\_\_\_\_

## Document type:

- Applications
- Correspondence
- Department Comments
- Land Use Consistency
  - Mail Info
  - Mapping
  - Other
- Site Plans



\* 0 0 B R E A K 0 0 \*

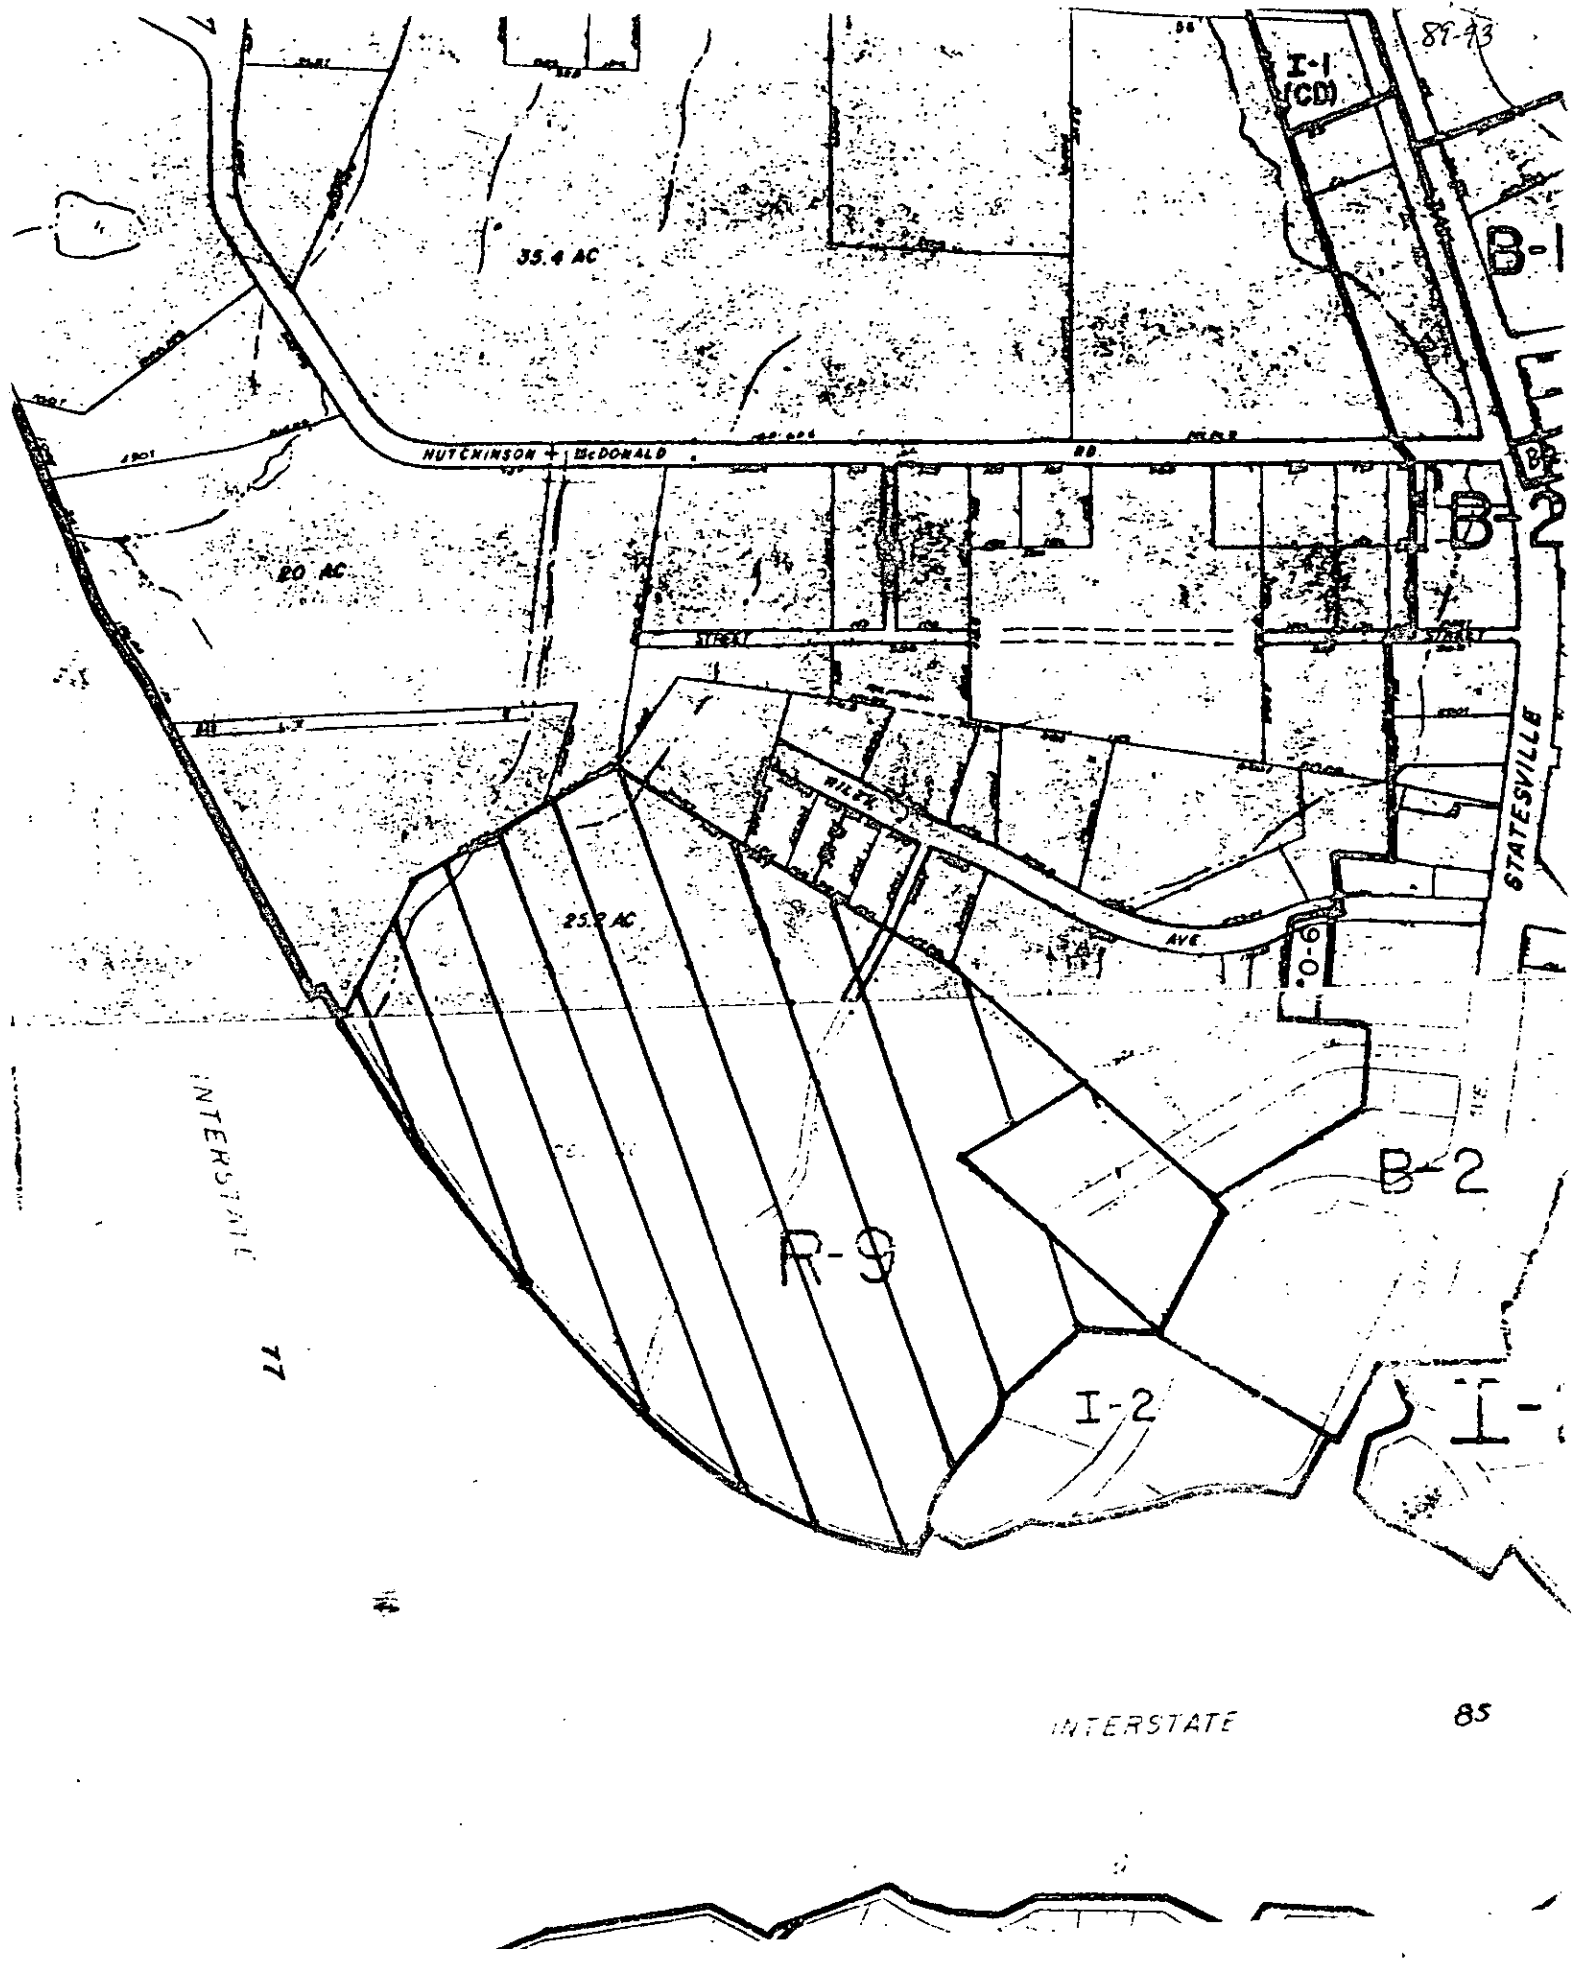

89-93

35.4 AC

20 AC

25.2 AC

I-1  
(CD)

R-9

I-2

B-2

INTERSTATE  
77

INTERSTATE


85

PETITIONER Specrum Properties

PETITION NO. 89-93 HEARING DATE December 18, 1989

ZONING CLASSIFICATION, EXISTING R-9 REQUESTED I-1(CD)

LOCATION Approximately 44 acres located within the northeast quadrant of  
I-77 and I-85.

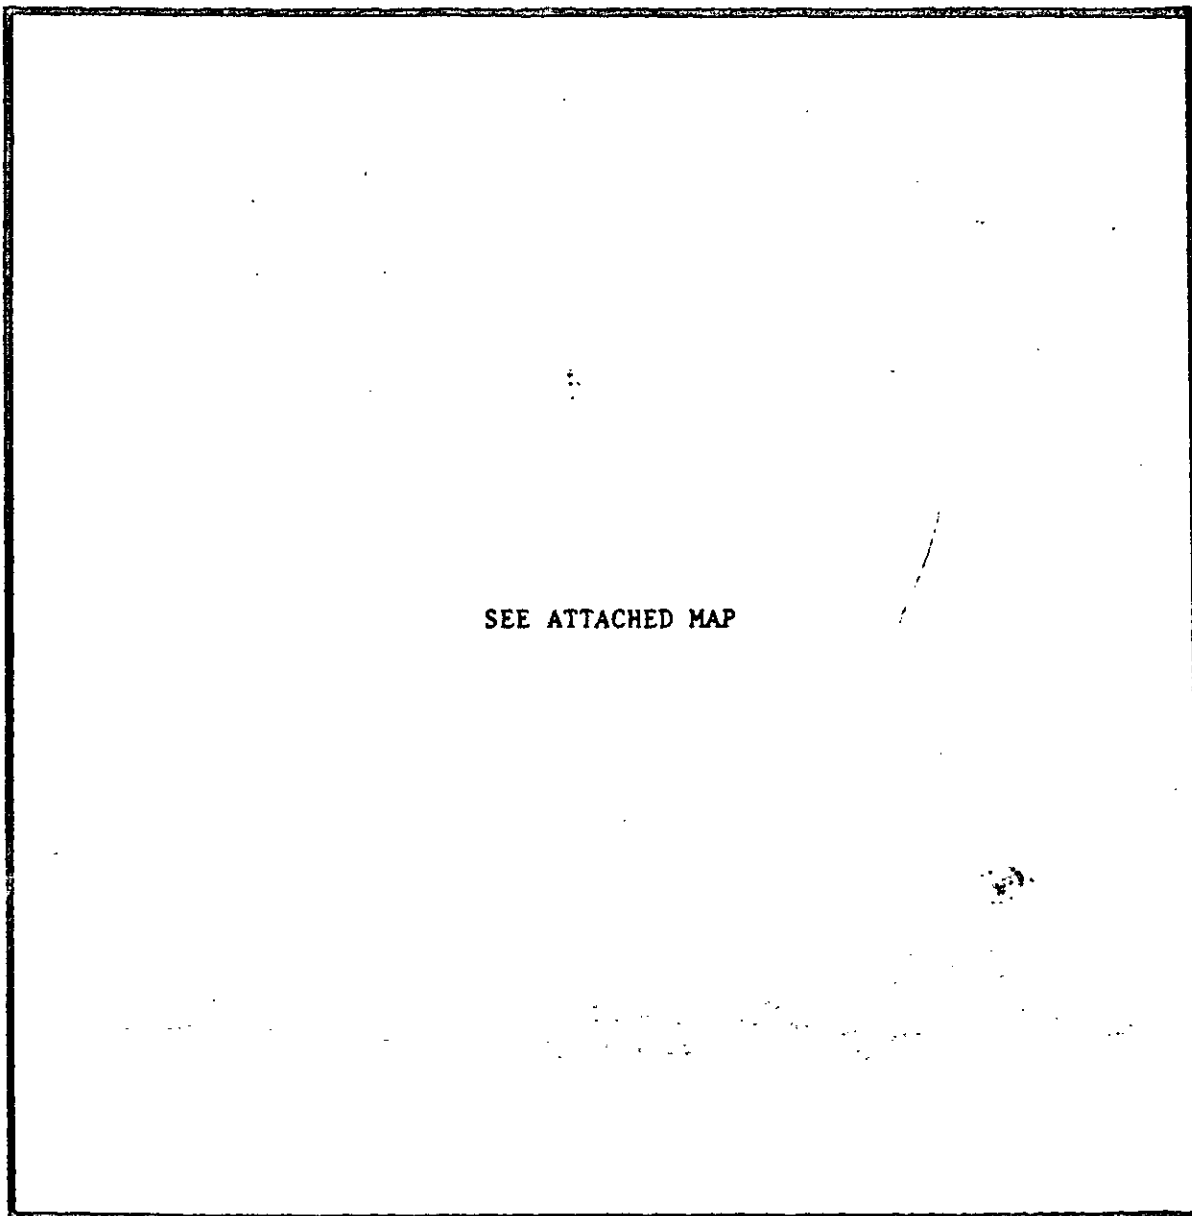

ZONING MAP NO. 69 & 79

SCALE 1" = 400'

PROPERTY PROPOSED FOR CHANGE

