




* 0 0 B R E A K 0 0 *

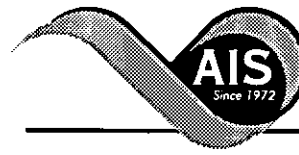

**ADVANCED
IMAGING
SYSTEMS**

www.aisimc.com

An Information
Management Company

City of Charlotte – Planning Dept. Scanning Rezoning Files

Petition # _____

Document type:

- Applications
- Correspondence
- Department Comments
- Land Use Consistency
 - Mail Info
 - Mapping
 - Other
- Site Plans




* 0 0 B R E A K 0 0 *

PETITIONER Touchstone Associated Limited Partnership

PETITION NO. 90-13 HEARING DATE February 19, 1990

ZONING CLASSIFICATION, EXISTING B-1(CD) REQUESTED Site Plan Amendment

LOCATION Approx. 12.74 acres located south of N.C. 51 (Pineville-Matthews Rd.) on the north side of Bevington Pl. bounded by Baybrook Ln. and Carswell Ln. (Touchstone Subdivision)

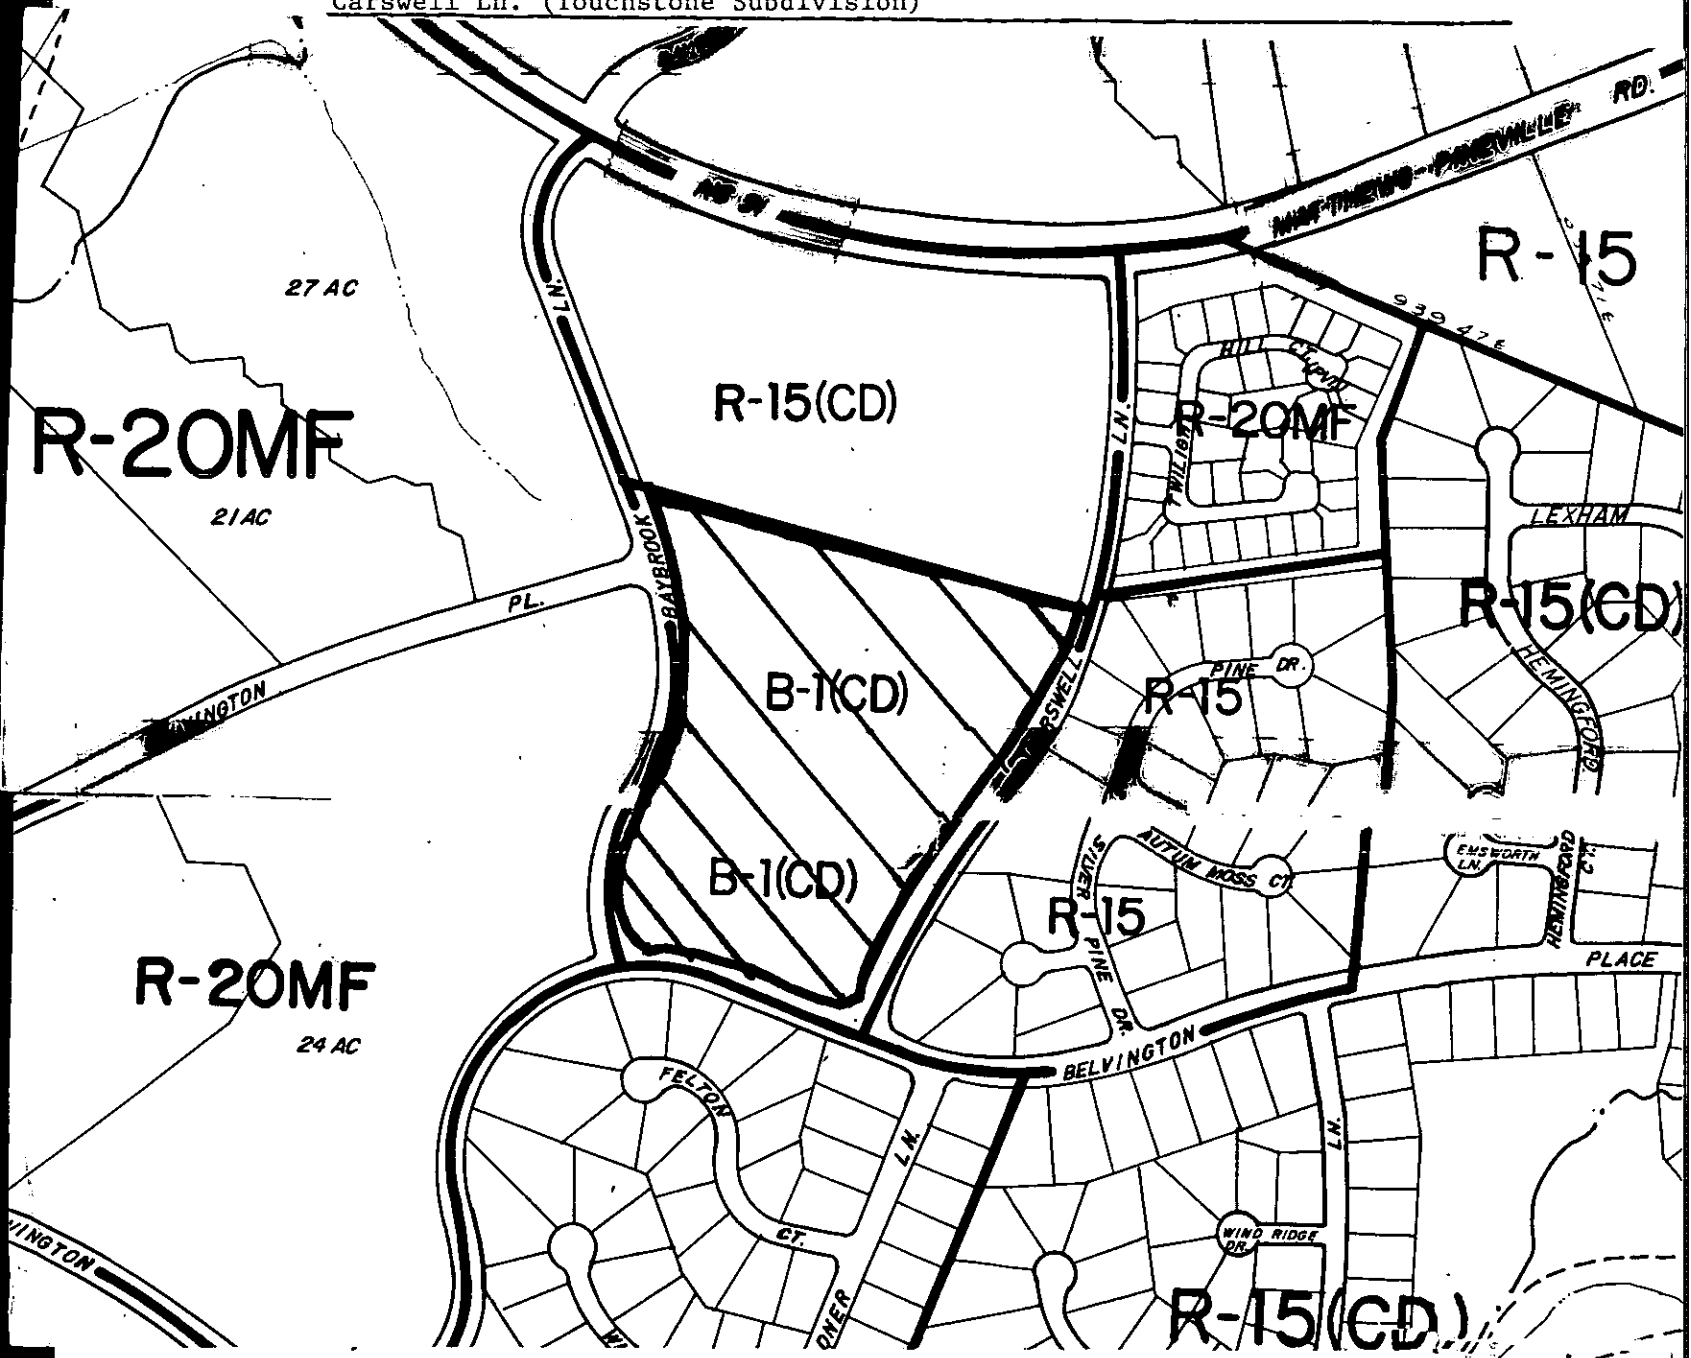

ZONING MAP NO. 167 & 176

SCALE 1" = 400'

PROPERTY PROPOSED FOR CHANGE



