



* 0 0 B R E A K 0 0 *



www.aisimc.com

**ADVANCED
IMAGING
SYSTEMS**

An Information
Management Company

City of Charlotte – Planning Dept. Scanning Rezoning Files

Petition # _____

Document type:

- Applications
- Correspondence
- Department Comments
- Land Use Consistency
 - Mail Info
 - Mapping
 - Other
- Site Plans




* 0 0 B R E A K 0 0 *

PETITIONER John Crosland, Jr.

PETITION NO. 90-13(c) HEARING DATE July 9, 1990

ZONING CLASSIFICATION, EXISTING B1 & R-15 REQUESTED B-1SCD

LOCATION Approximately 25.49 acres located on the northwest corner of Providence Road and Providence Road West.

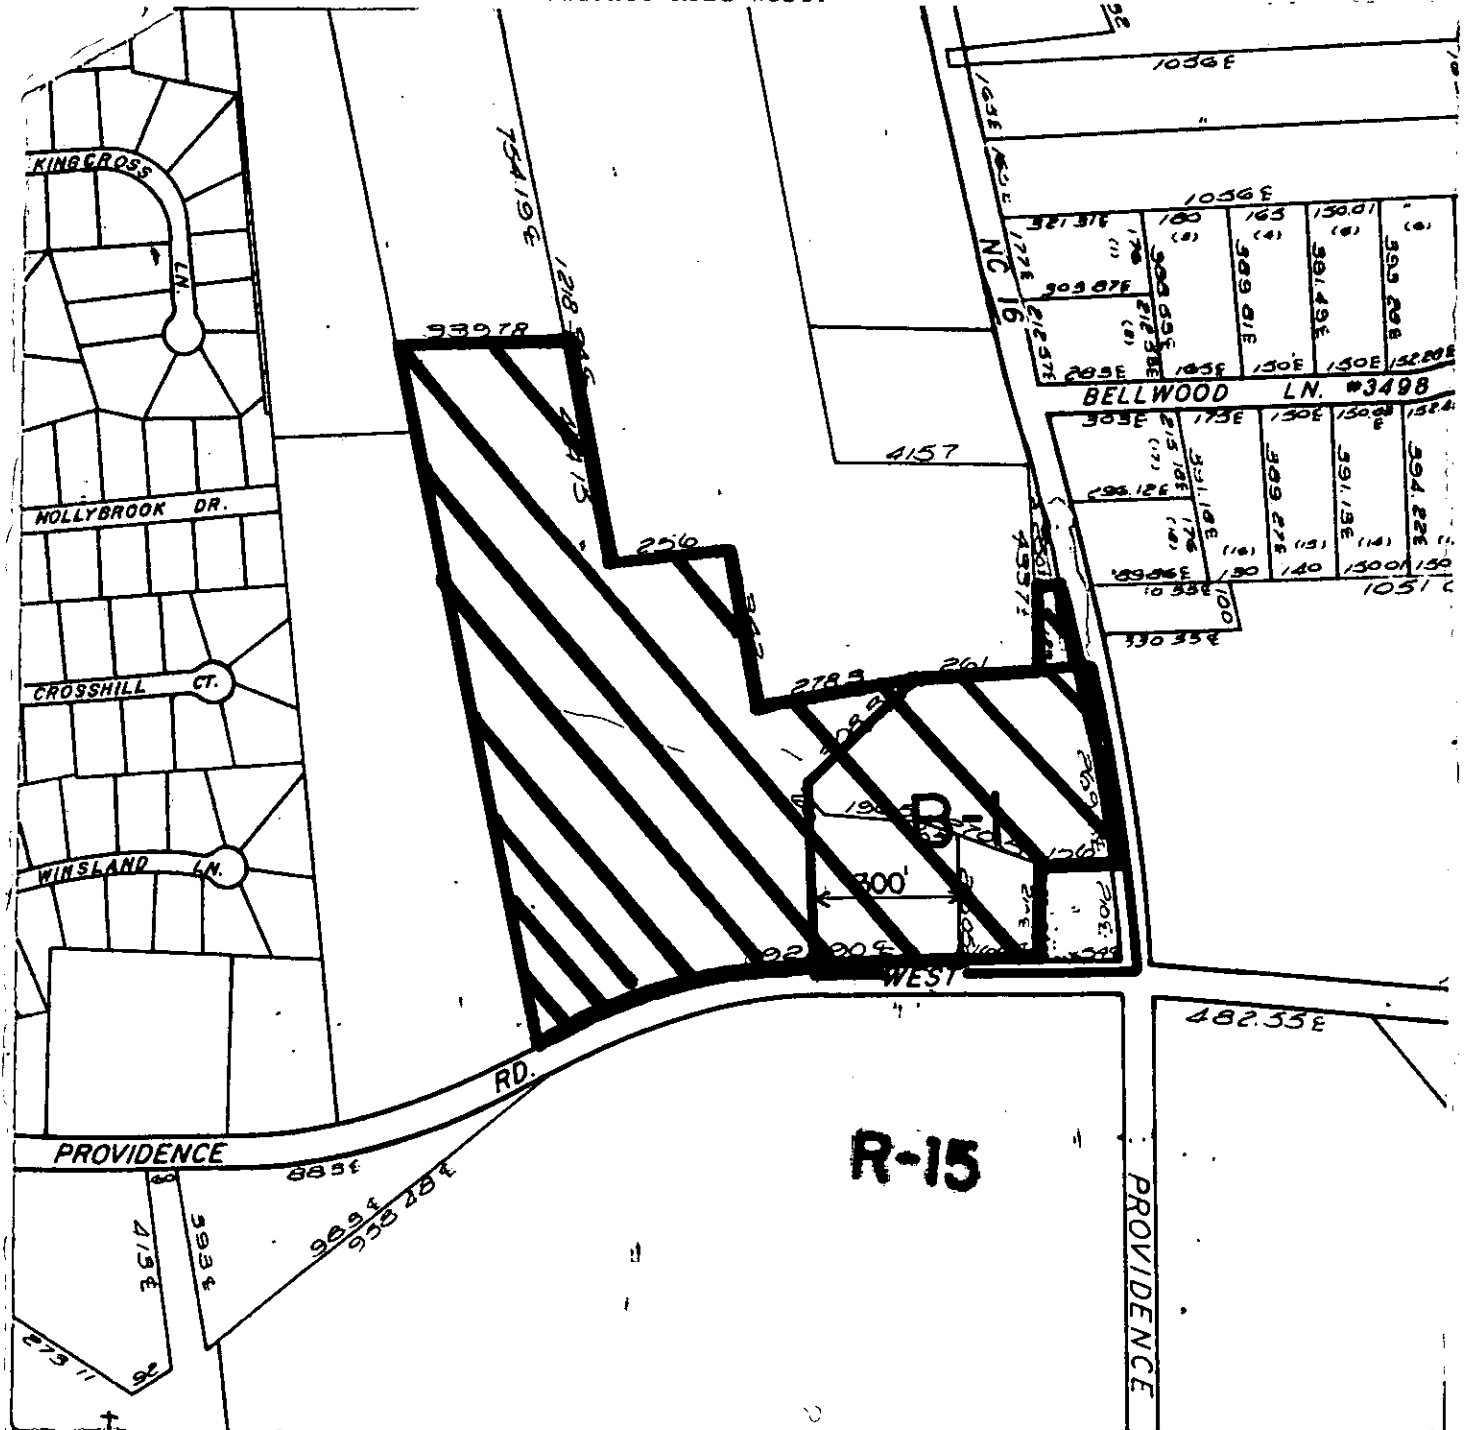

ZONING MAP NO. 178

SCALE 1" = 400'

PROPERTY PROPOSED FOR CHANGE



