



* 0 0 B R E A K 0 0 *



**ADVANCED
IMAGING
SYSTEMS**

www.aisinc.com

An Information
Management Company

City of Charlotte – Planning Dept. Scanning Rezoning Files

Petition # _____


Document type:

- Applications
- Correspondence
- Department Comments
- Land Use Consistency
 - Mail Info
 - Mapping
 - Other
- Site Plans



* 0 0 B R E A K 0 0 *

PETITIONER Carmel Investment Group/Hebron
PETITION NO. 90-44 HEARING DATE May 21, 1990
ZONING CLASSIFICATION, EXISTING R-9MF REQUESTED I-1
LOCATION Approximately 3.38 acres located on the southeast corner of
Hebron Street and Nations Ford Road.

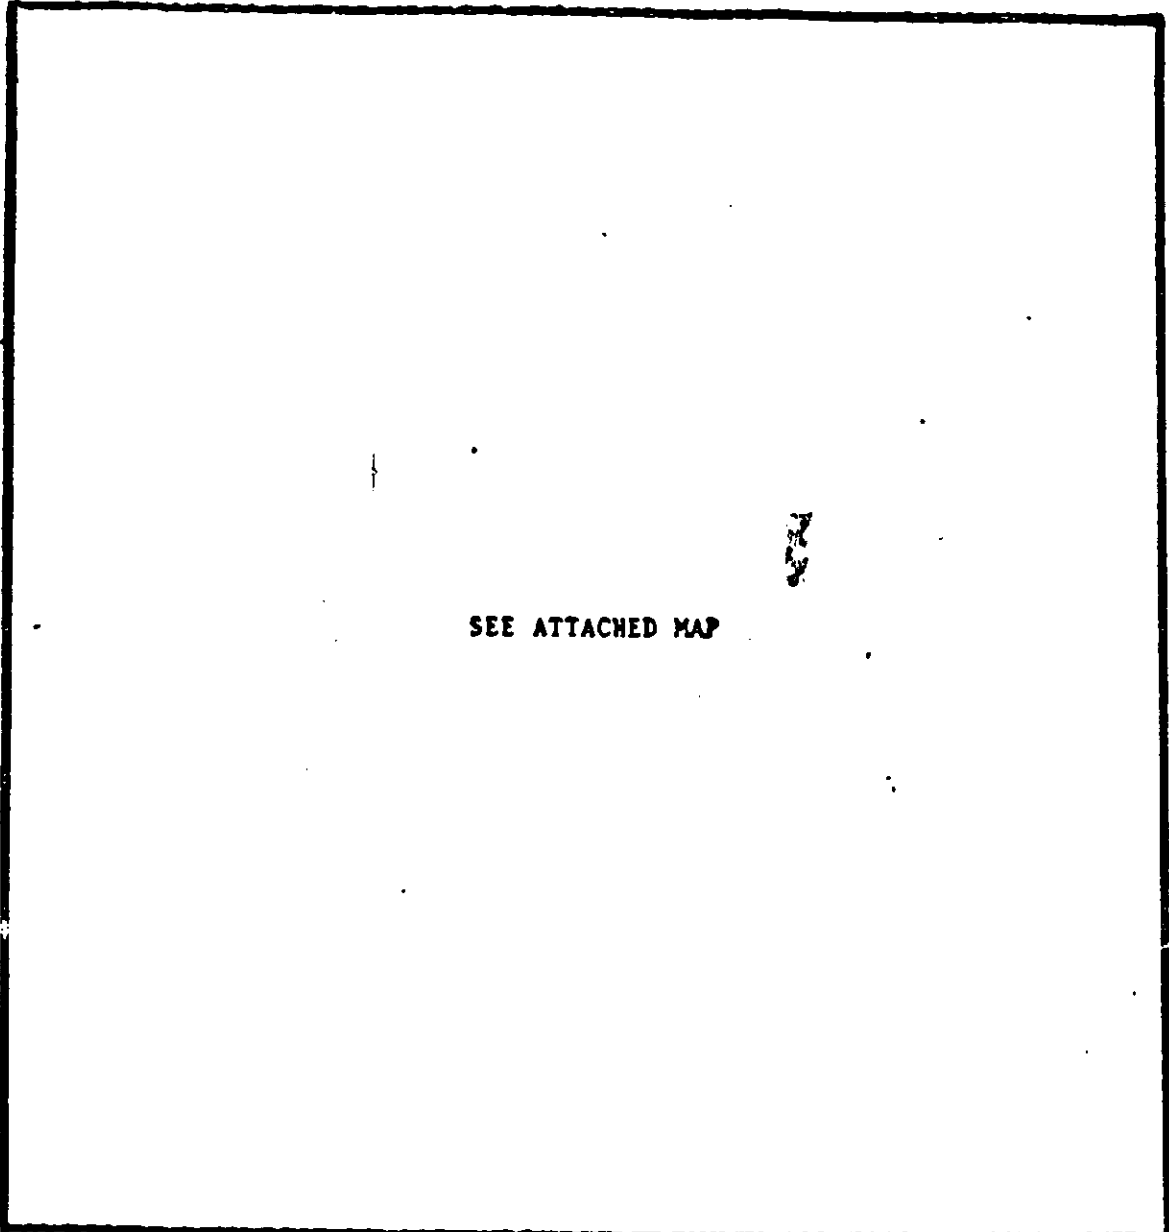


ZONING MAP NO. 148 & 149

SCALE 1" = 400'

PROPERTY PROPOSED FOR CHANGE



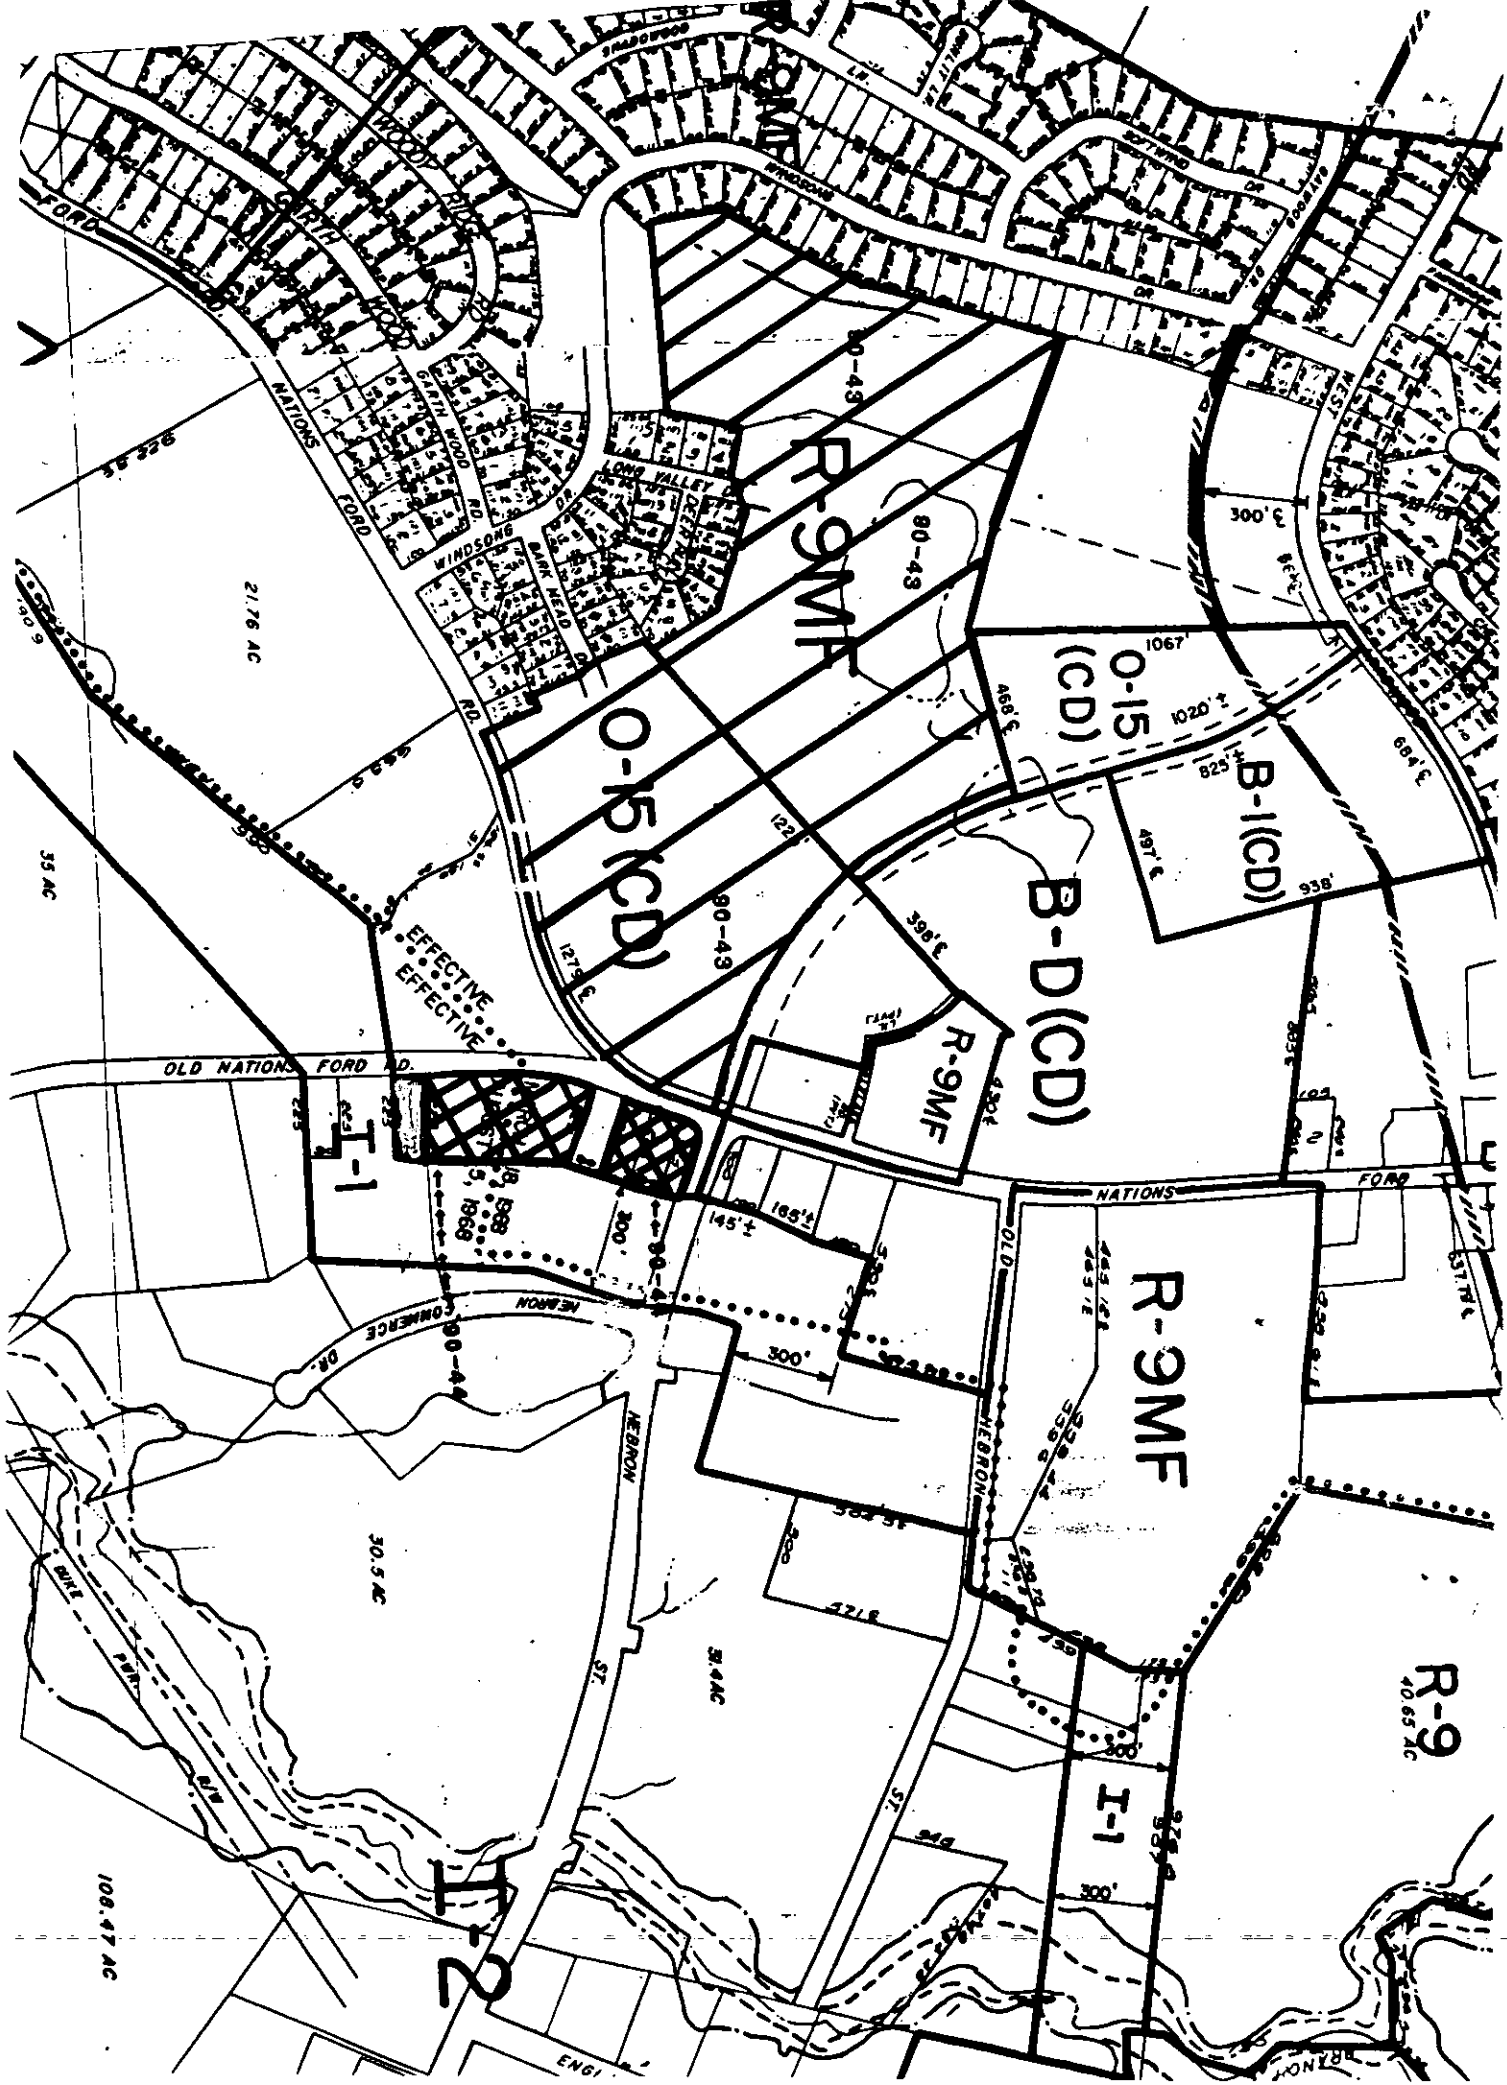

R-9MF

O-15 (CD)

O-15 (CD)

B-1 (CD)

B-D (CD)

R-9MF

R-9MF

R-9

I-1

I-2

OLD NATIONS FORD RD.

NATIONS FORD

HERON ST

OLD NATIONS FORD

HERON

ENG

21.76 AC

35 AC

30.5 AC

106.47 AC

40.65 AC

