



* 0 0 B R E A K 0 0 *



**ADVANCED
IMAGING
SYSTEMS**

www.aisimc.com

An Information
Management Company

City of Charlotte – Planning Dept. Scanning Rezoning Files

Petition # _____

Document type:

- Applications
- Correspondence
- Department Comments
- Land Use Consistency
 - Mail Info
 - Mapping
 - Other
- Site Plans




* 0 0 B R E A K 0 0 *

PETITIONER: American Development Services Corporation

PETITION NO.: 91-36(c) HEARING DATE: October 14, 1911

ZONING CLASSIFICATION, EXISTING: B-2, R-12MF, & R-15MF REQUESTED: B-1SCD

LOCATION: Approximately 60 acres located on the northeast corner of Sam Wilson Road and I-85.

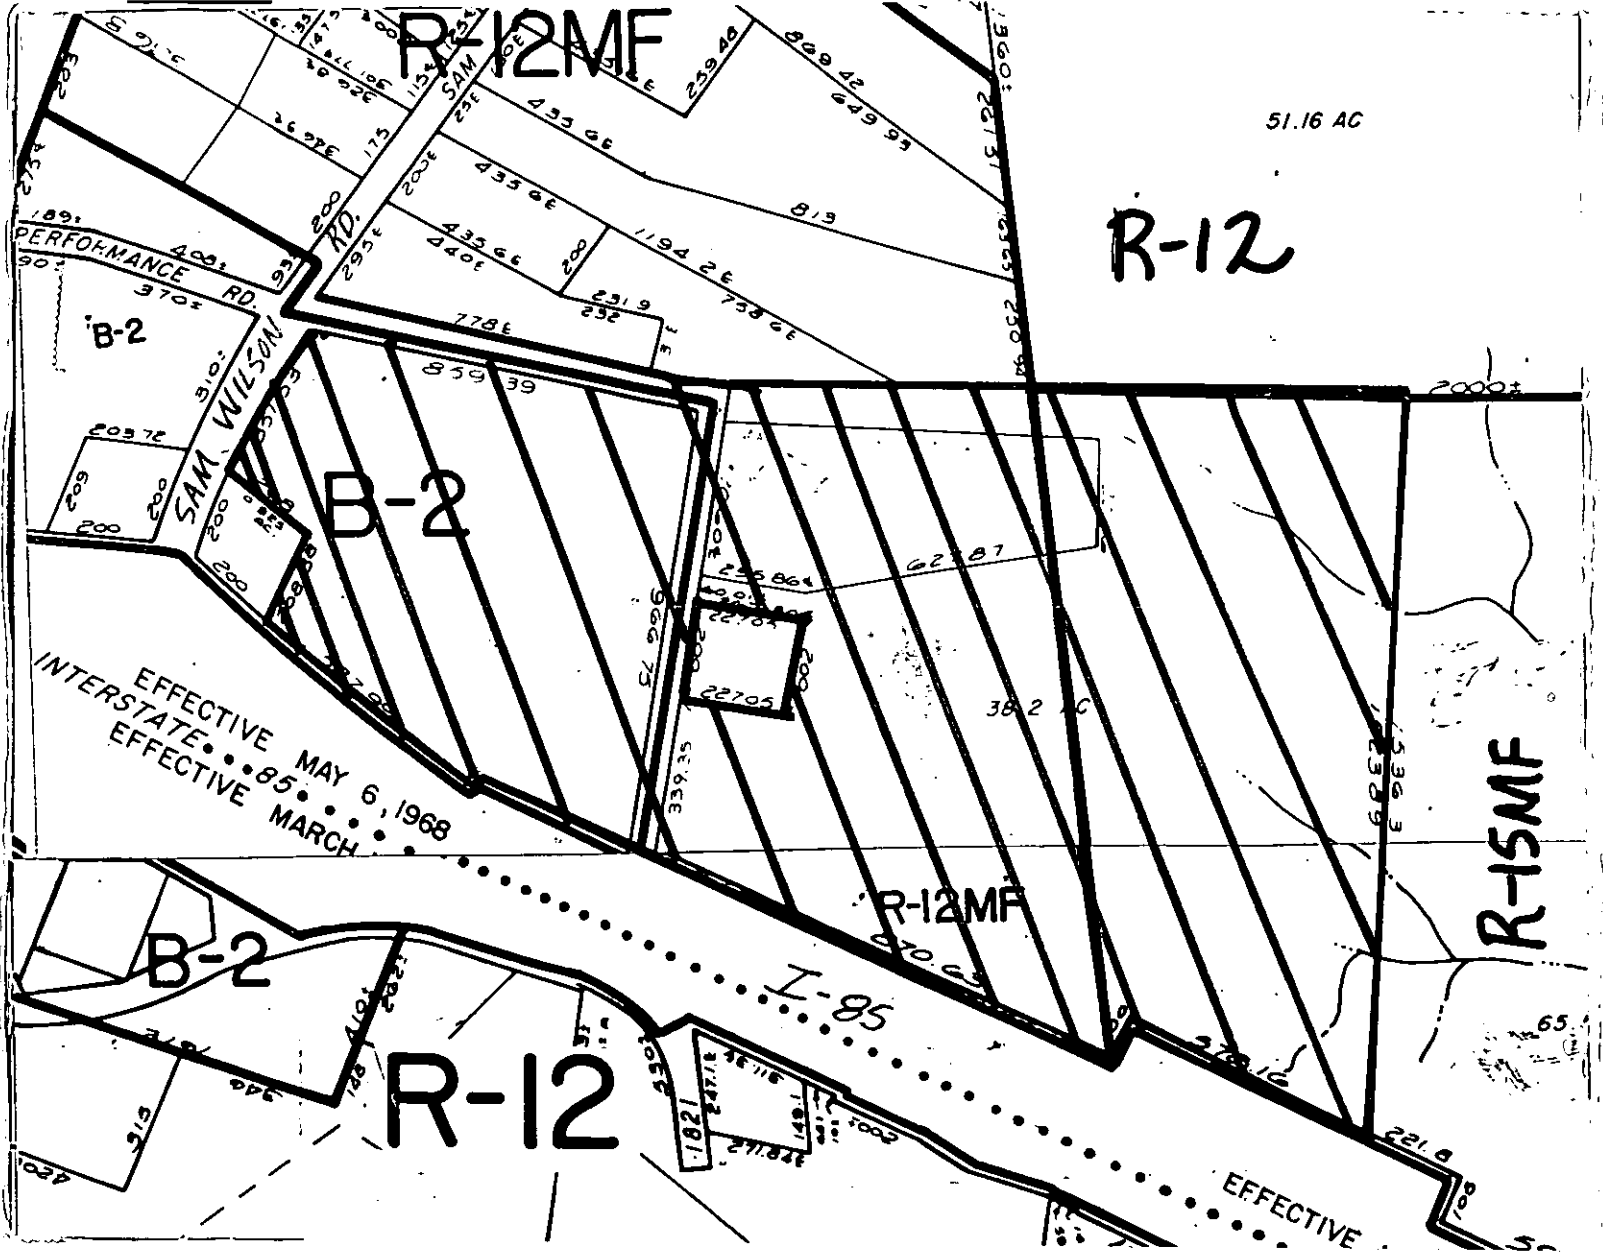

ZONING MAP NO(s): 82

SCALE 1" = 400'

PROPERTY PROPOSED FOR CHANGE

Faint, illegible text at the top of the page, possibly a header or title.

SEE OTHER SIDE

Faint, illegible text at the bottom of the page, possibly a footer or page number.