



* 0 0 B R E A K 0 0 *



**ADVANCED
IMAGING
SYSTEMS**

www.aisinc.com

An Information
Management Company

City of Charlotte – Planning Dept. Scanning Rezoning Files

Petition # _____

Document type:

- Applications
- Correspondence
- Department Comments
- Land Use Consistency
 - Mail Info
 - Mapping
 - Other
- Site Plans



* 0 0 B R E A K 0 0 *

PETITIONER: City of Charlotte

PETITION NO.: 91-50 HEARING DATE: July 15, 1991

REQUEST: Establish zoning on recently annexed property.

LOCATION: Approximately 101.6 acres located on Dixie Road, West Boulevard, Paul Brown Boulevard, Nannie Price Road (Airport Area), and Ford Street (Oakdale Community).

SEE ATTACHED MAP

ZONING MAP NO(s): Several

SCALE 1" = 400'

PROPERTY PROPOSED FOR CHANGE




ANNEXATION MAP

CITY OF CHARLOTTE PROPERTY

27.9 AC

DIXIE ROAD

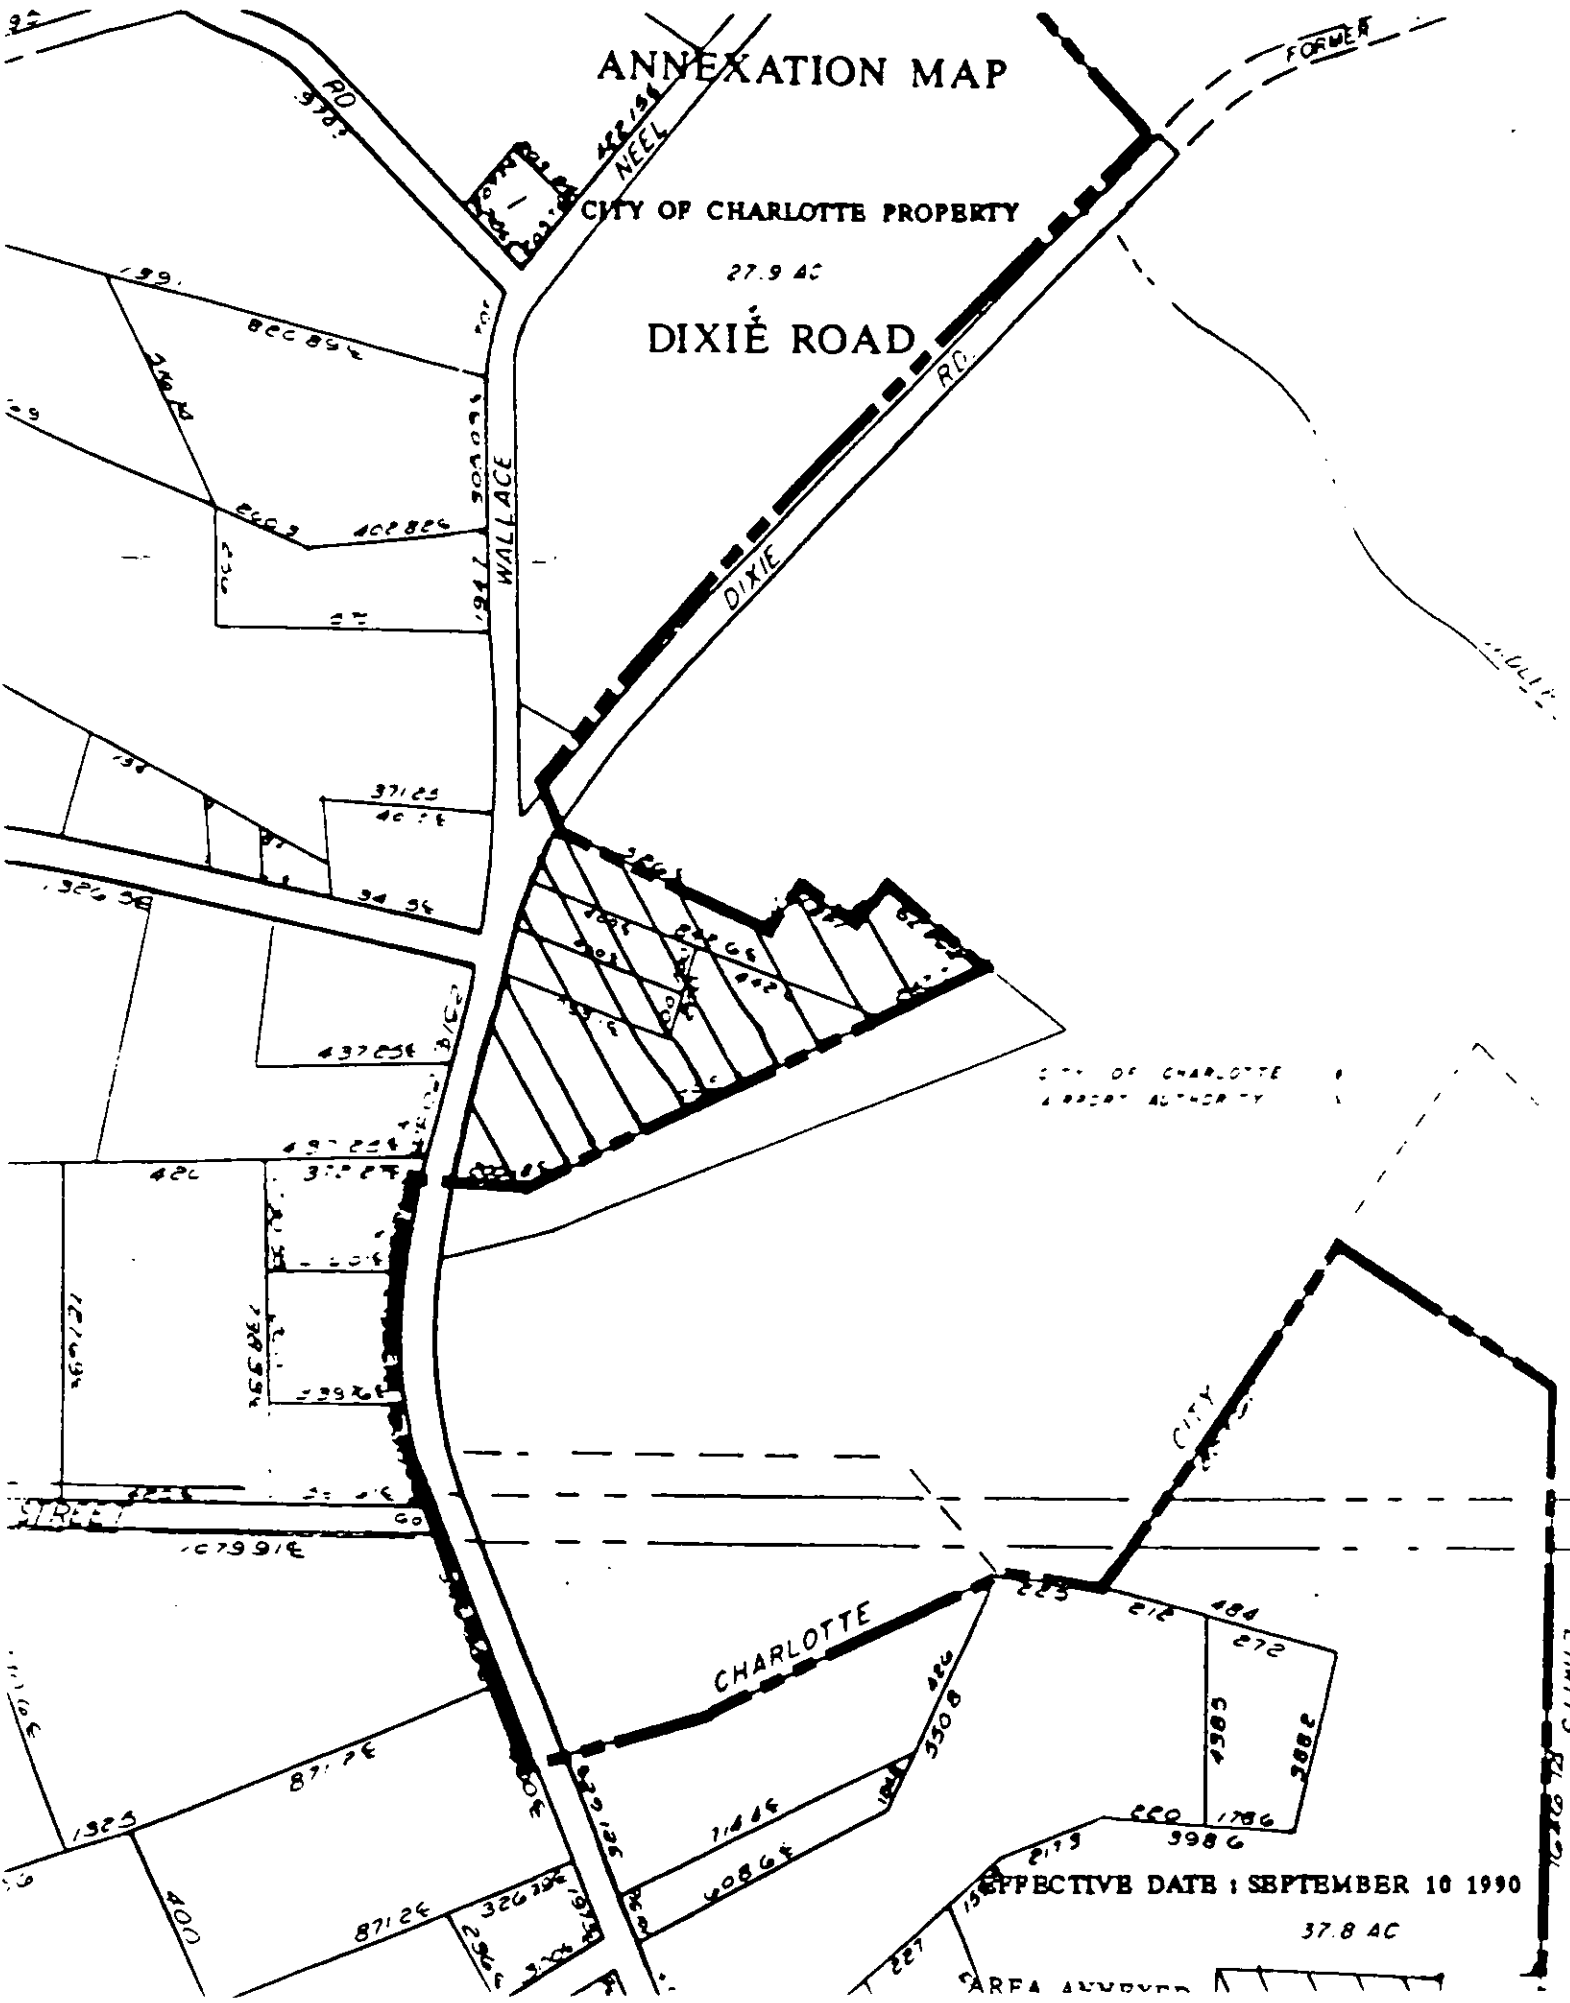

CITY OF CHARLOTTE
AIRPORT AUTHORITY

EFFECTIVE DATE : SEPTEMBER 10 1990


37.8 AC

CARFA APPROVED

ANNEXATION MAP

CITY OF CHARLOTTE PROPERTY

NANNIE PRICE RD.

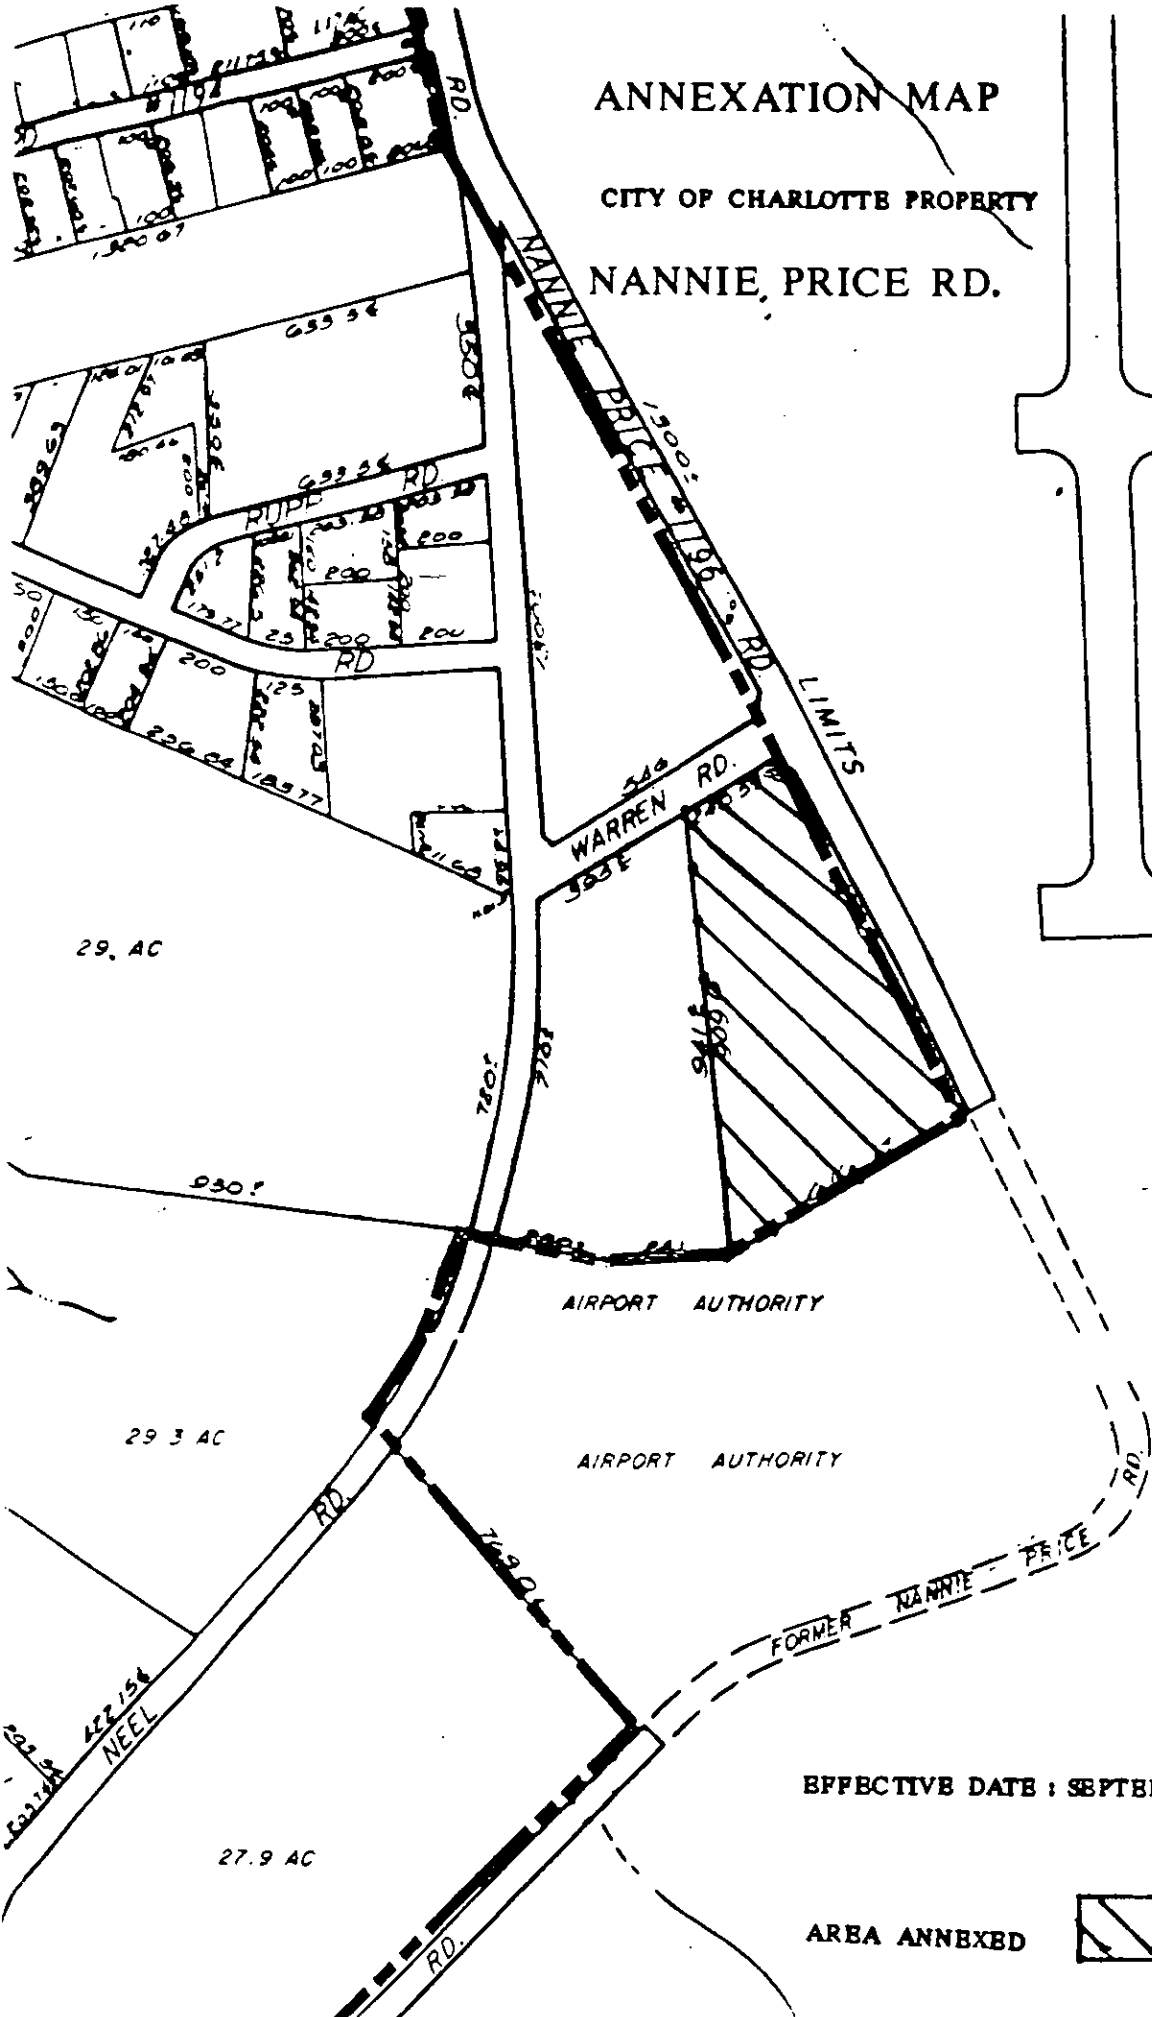

EFFECTIVE DATE : SEPTEMBER 10 1990

AREA ANNEXED

