



* 0 0 B R E A K 0 0 *



**ADVANCED
IMAGING
SYSTEMS**

www.aisimc.com

An Information
Management Company

City of Charlotte – Planning Dept. Scanning Rezoning Files

Petition # _____

Document type:

- Applications
- Correspondence
- Department Comments
- Land Use Consistency
 - Mail Info
 - Mapping
 - Other
- Site Plans



* 0 0 B R E A K 0 0 *

PETITIONER: Sarah Belk Gambrell, et. al

PETITION NO.: 92-14(c) HEARING DATE: July 13, 1992

ZONING CLASSIFICATION, EXISTING: R-3

ZONING CLASSIFICATION, REQUESTED: R-3(CD), R-4, R-5, R-8MF, R-17MF, and CC

LOCATION: Approximately 530.6 acres located within the northeast, southeast, and northwest quadrants of Steele Creek Road (N.C. 160) and York Road (N.C. 49).


SEE ATTACHED MAP

ZONING MAP NO(s).: 154 & 155

SCALE 1" = 400'

PROPERTY PROPOSED FOR CHANGE



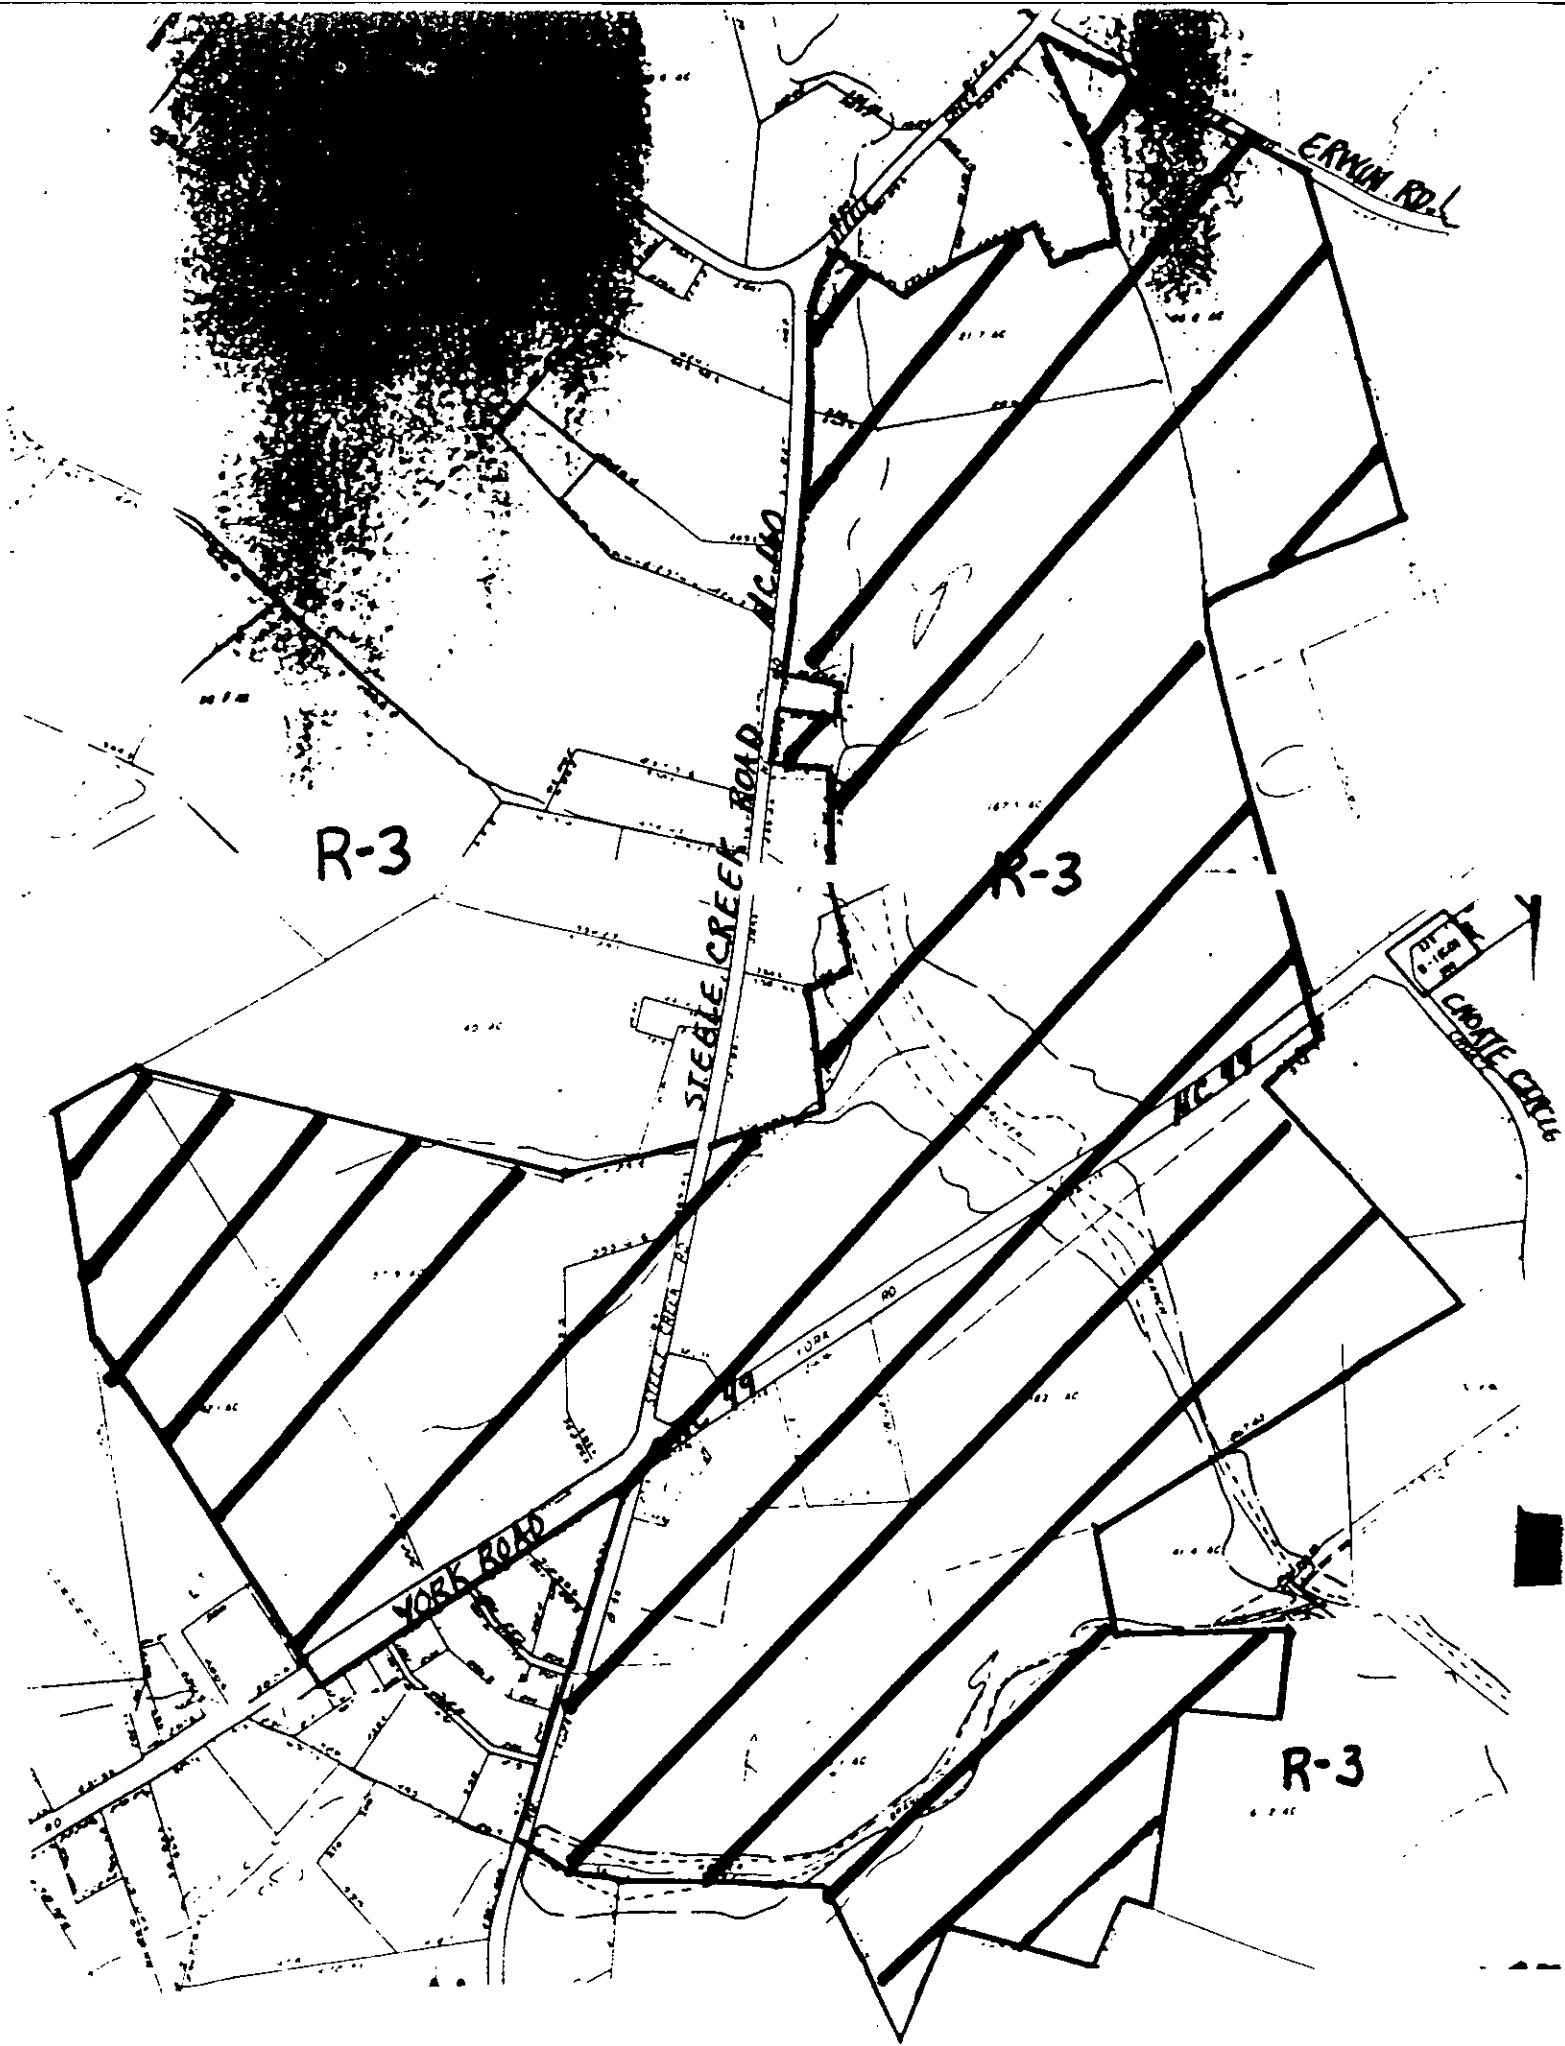

ERWIN RD.

R-3

R-3

STABLE CREEK ROAD

CROSS CREEK

WORK ROAD

R-3

40 AC

100 AC


80 AC

40 AC

10 AC

6.2 AC

92-4(C)

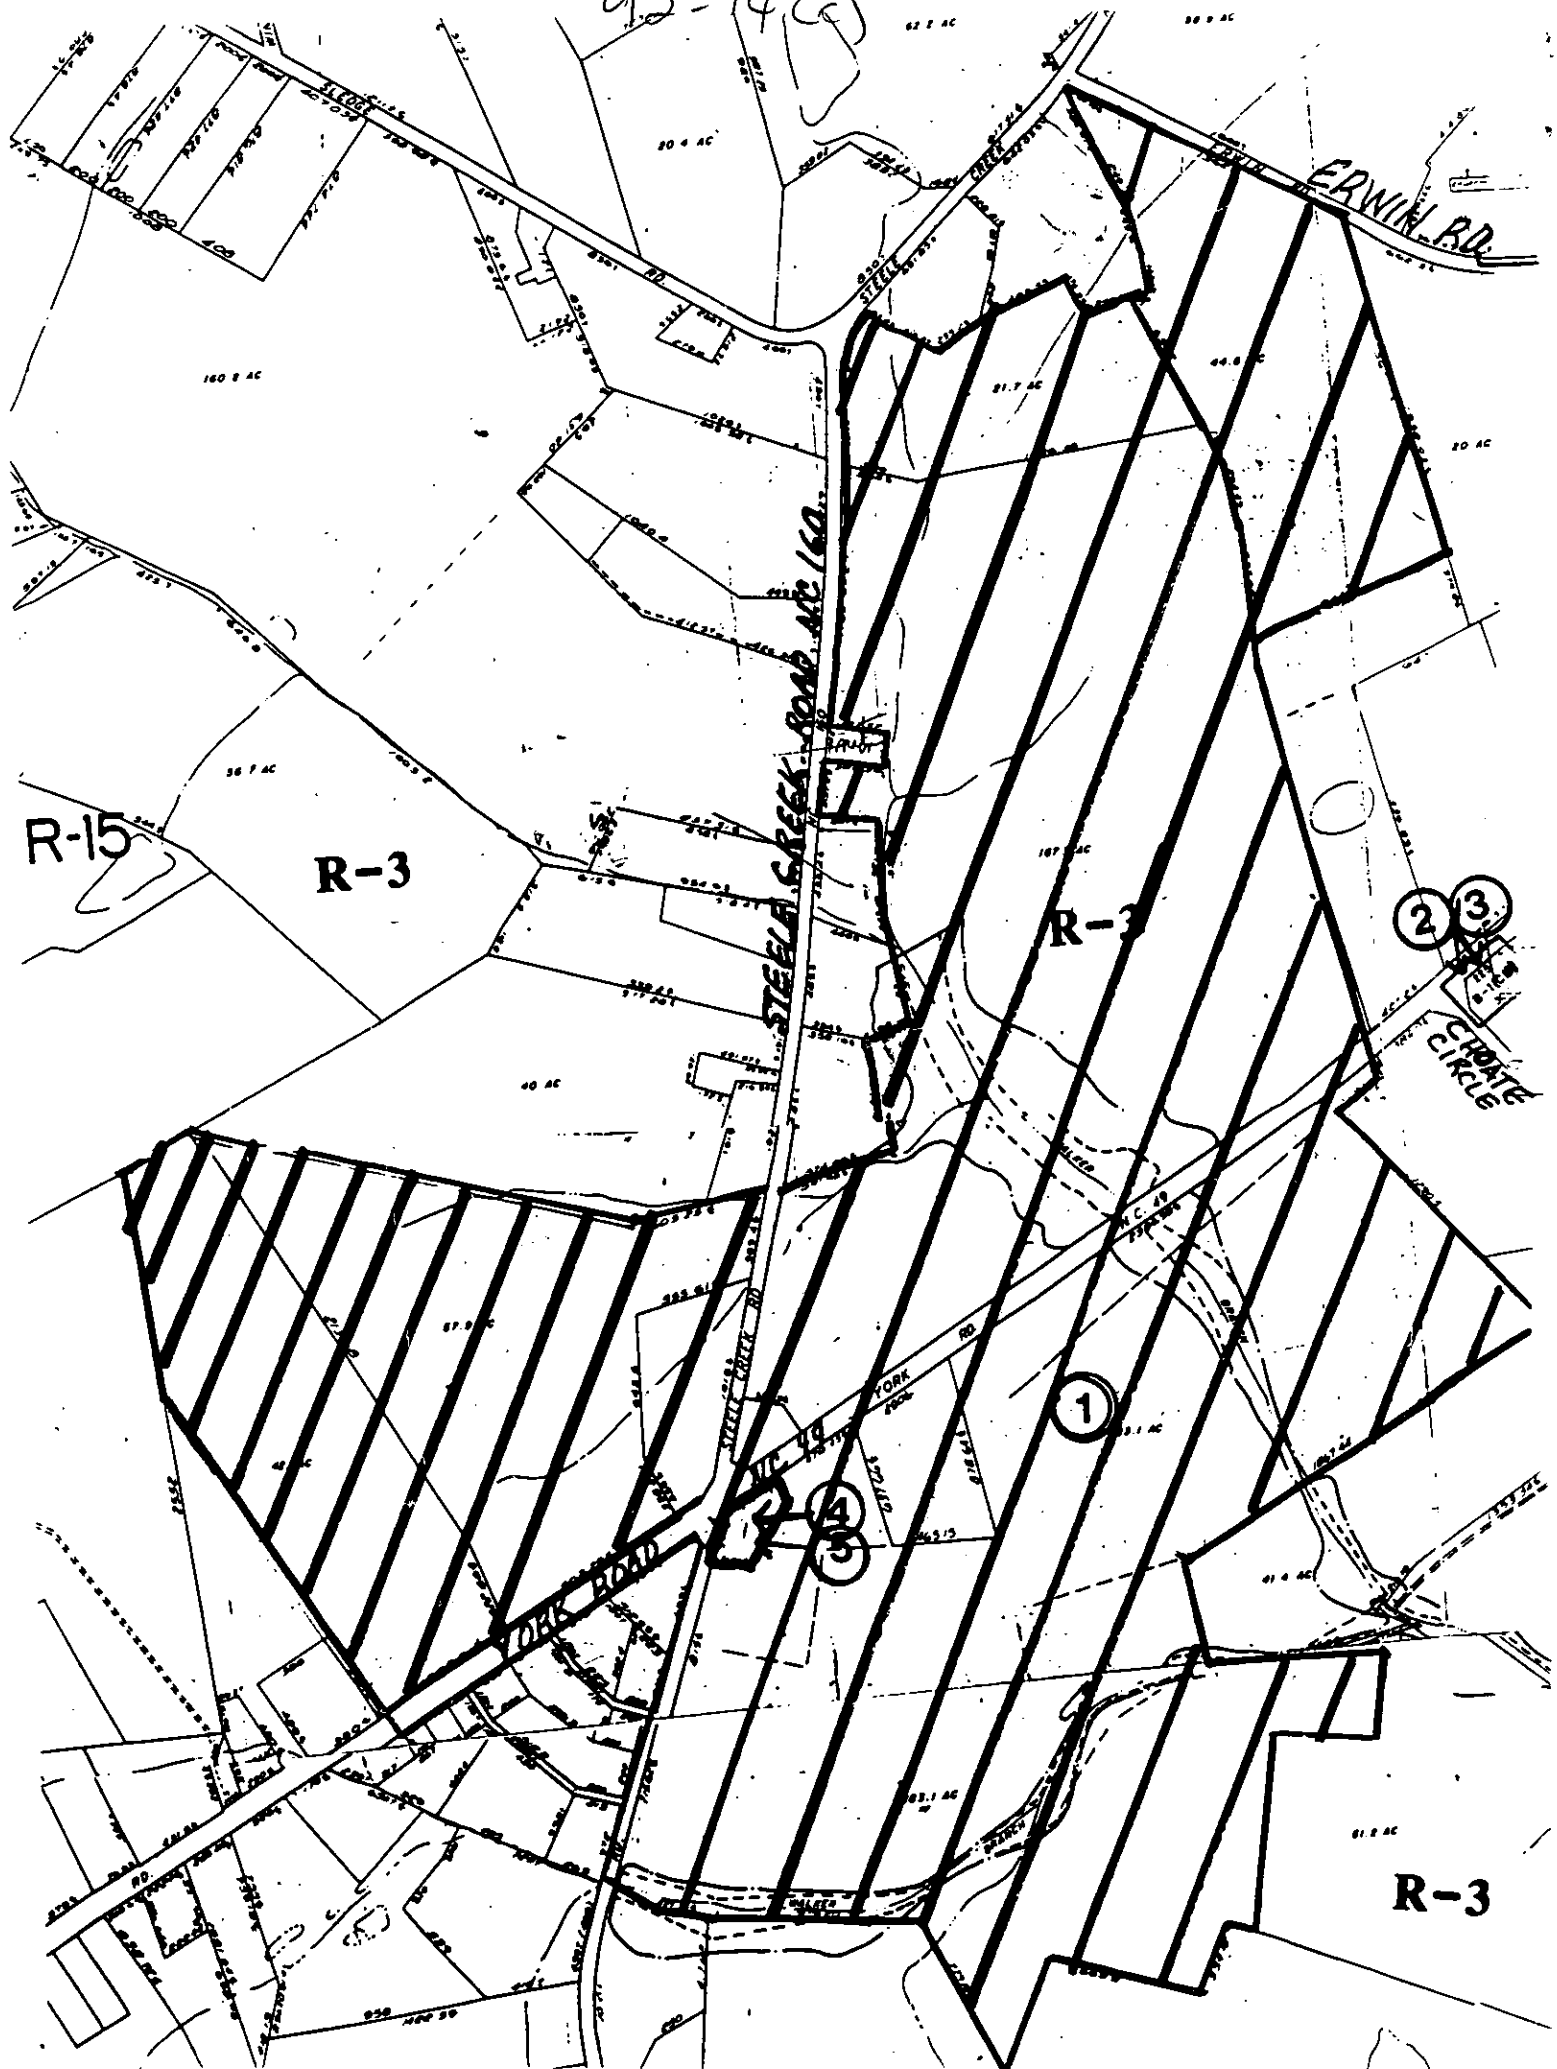

PETITIONER: Sarah Belk Gambrell, et. al

PETITION NO.: 92-14(c) HEARING DATE: July 13, 1992

ZONING CLASSIFICATION; EXISTING: R-3

ZONING CLASSIFICATION, REQUESTED: R-3(CD), R-4, R-5, R-8MP, R-17MF, and CC

LOCATION: Approximately 530.6 acres located within the northeast, southeast, and northwest quadrants of Steele Creek Road (N.C. 160) and York Road (N.C. 49).

SEE ATTACHED MAP

ZONING MAP NO(s): 154 & 155

SCALE 1" = 400'

PROPERTY PROPOSED FOR CHANGE

