



* 0 0 B R E A K 0 0 *



**ADVANCED
IMAGING
SYSTEMS**

www.aisimc.com

An Information
Management Company

City of Charlotte – Planning Dept. Scanning Rezoning Files


Petition # _____

Document type:

- Applications
- Correspondence
- Department Comments
- Land Use Consistency
 - Mail Info
 - Mapping
 - Other
- Site Plans



* 0 0 B R E A K 0 0 *

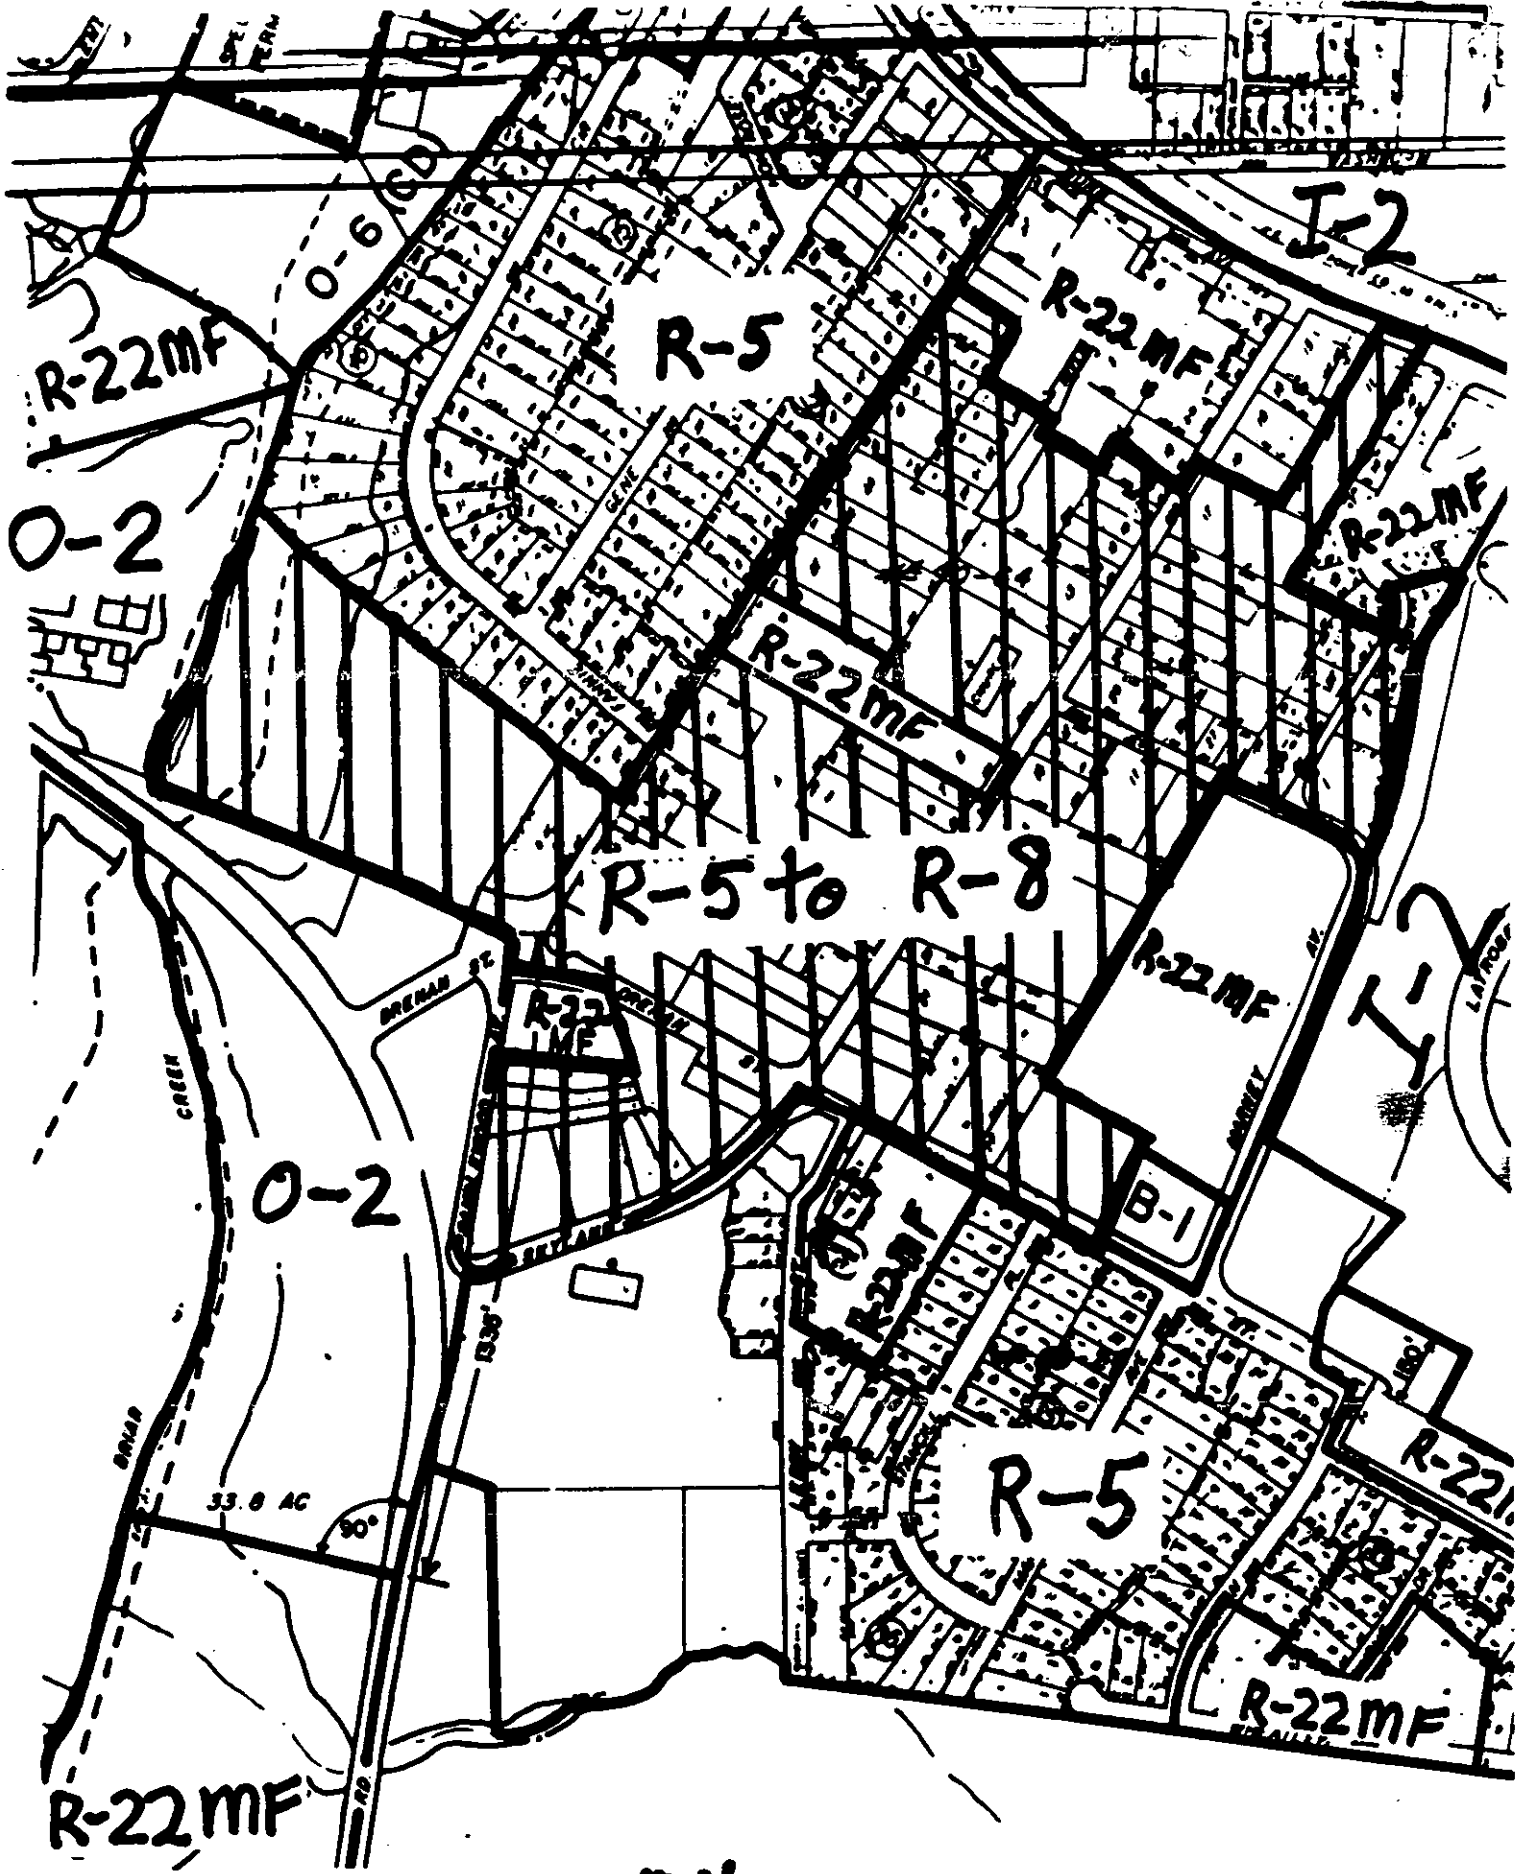

GRIER HTS #4
 R-5 to R-8

O-1

PETITIONER: Charlotte-Mecklenburg Planning Commission

PETITION NO.: 92-30 HEARING DATE: May 18, 1992

ZONING CLASSIFICATION, EXISTING: R-5

ZONING CLASSIFICATION, REQUESTED: R-8

LOCATION: Approximately 44.7 acres generally bounded by Marney Ave., Briar Creek, the Duke Power right-of-way, and Skyland Avenue (Grier Heights #4).

SEE ATTACHED MAP

ZONING MAP NO(s):: 112

SCALE 1" = 400'



PROPERTY PROPOSED FOR CHANGE