



* 0 0 B R E A K 0 0 *



**ADVANCED
IMAGING
SYSTEMS**

An Information
Management Company

www.aisimc.com

City of Charlotte – Planning Dept. Scanning Rezoning Files

Petition # _____

Document type:

- Applications
- Correspondence
- Department Comments
- Land Use Consistency
 - Mail Info
 - Mapping
 - Other
- Site Plans



* 0 0 B R E A K 0 0 *


PETITIONER: L. Hunter Meacham, Jr. and Wanda P. Meacham

PETITION NO.: 92-51 HEARING DATE: September 21, 1992

ZONING CLASSIFICATION, EXISTING: R-22MF


ZONING CLASSIFICATION, REQUESTED: R-6

LOCATION: Several parcels located off the southwesterly side of East Boulevard extending from Sugar Creek to Cumberland Avenue.

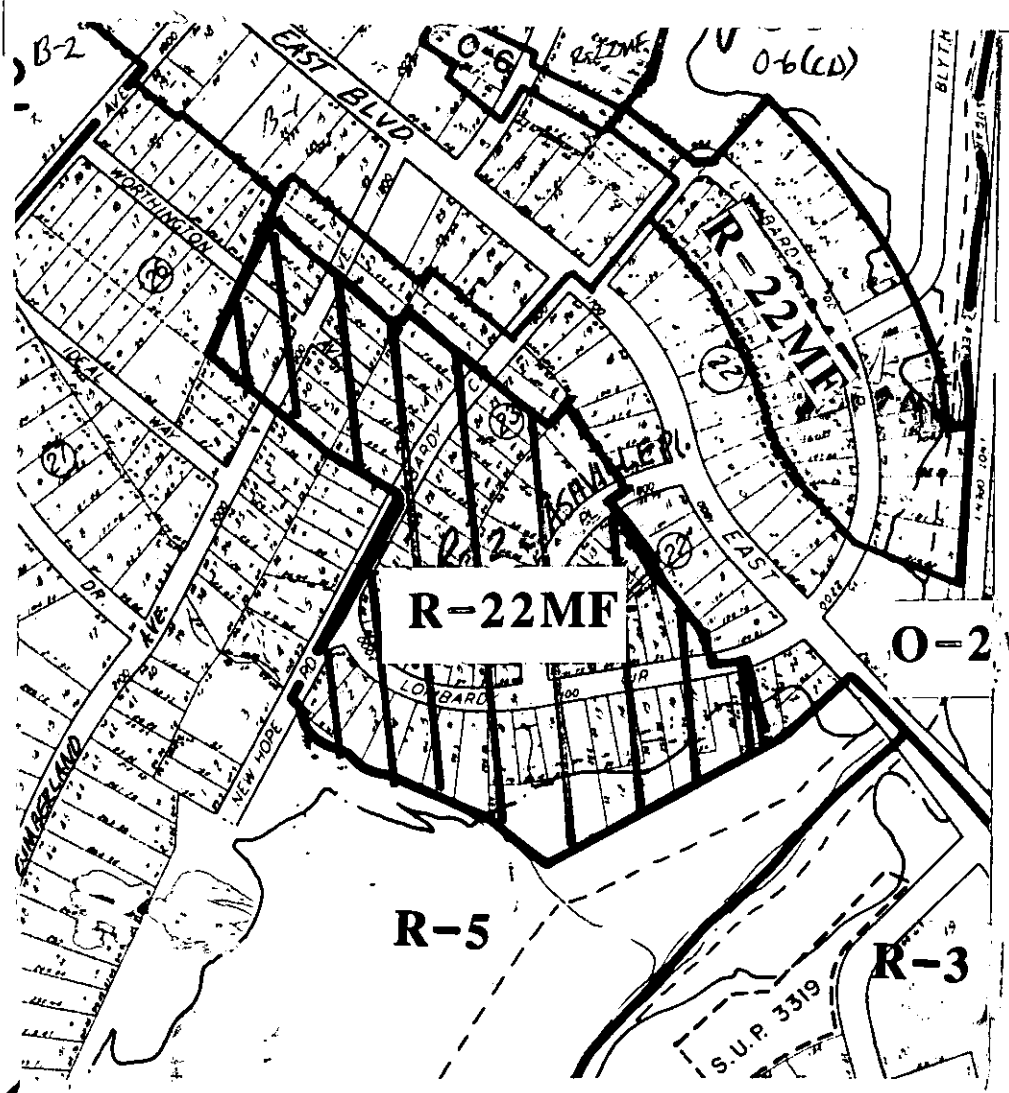


ZONING MAP NO(s) : 111

SCALE 1" = 400'

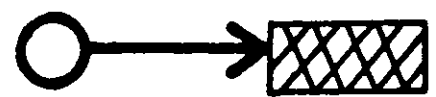

PROPERTY PROPOSED FOR CHANGE

 


PETITIONER: L. Hunter Meacham, Jr. and Wanda P. Meacham

PETITION NO.: 92-51 HEARING DATE: September 21, 1992

ZONING CLASSIFICATION, EXISTING: R-22MF

ZONING CLASSIFICATION, REQUESTED: R-6

LOCATION: Several parcels located off the southwesterly side of East Boulevard extending from Sugar Creek to Cumberland Avenue.

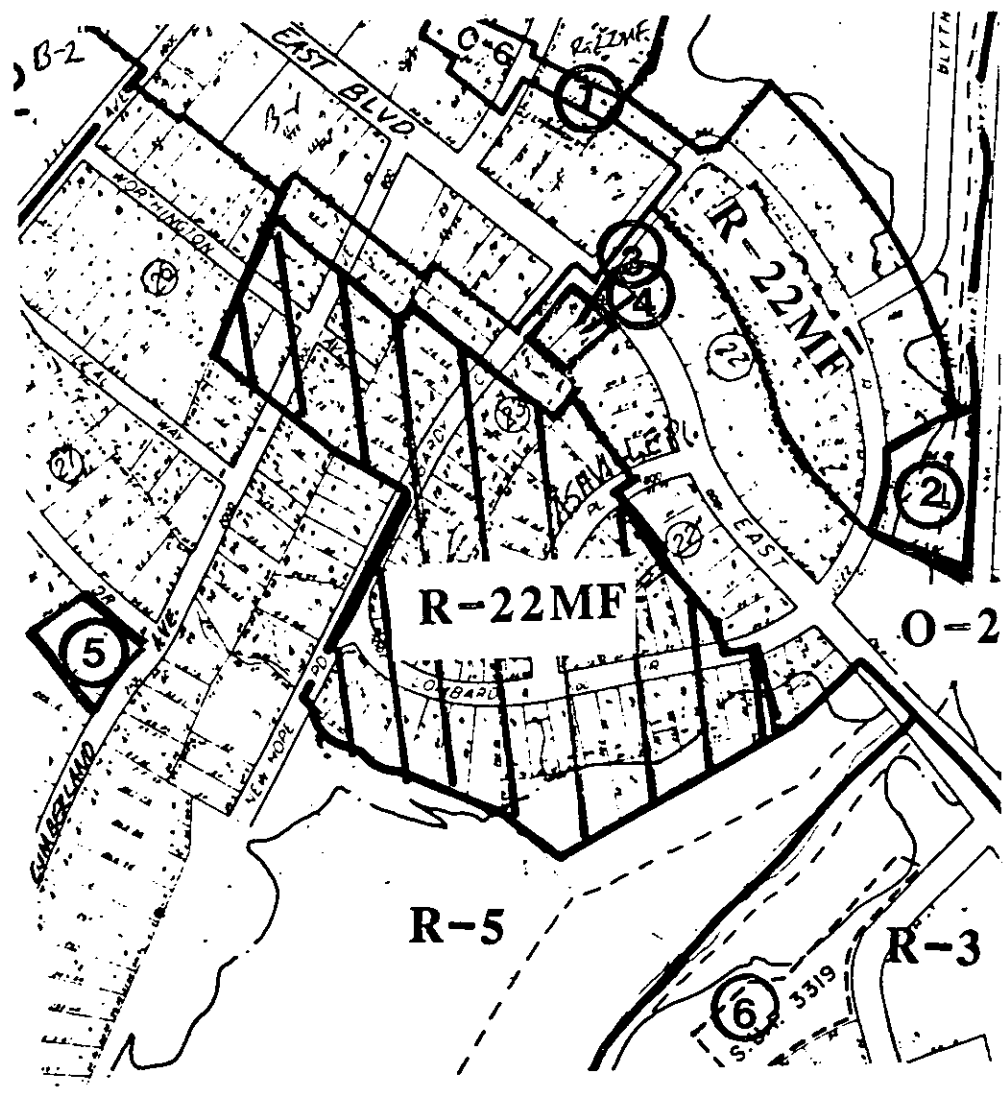

ZONING MAP NO(s): 111

SCALE 1" = 400'



PROPERTY PROPOSED FOR CHANGE

APPROVED BY CITY COUNCIL

R-22MF to R-6

DATE Oct. 19 & Nov. 23, 1992

OFFICIAL REZONING APPLICATION CITY OF CHARLOTTE

Petition No. 92-51
Date Filed July 6, 1992
Received By MM
OFFICE USE ONLY

Ownership Information

Property Owner For ownership information, see Exhibit A attached hereto.

Owner's Address _____

Date Property Acquired _____

Tax Parcel Number _____

Location of Property (address or description) See attached tax map

Description of Property

Size (Sq. Ft.-Acres) See attached tax map Street Frontage (ft.) _____

Current Land Use Residential

Zoning Request

Existing Zoning R-22 MF Requested Zoning R-6

Purpose of Zoning Change To preserve the single family residential character of our neighborhood

L. Hunter Meacham, Jr.

Name of Agent

2020 Lombardy Cir., Charlotte, NC 28203

Agent's Address

333-8968 (H); 376-3503 (H)

Telephone Number

L. Hunter Meacham, Jr and
Wanda P. Meacham

Name of Petitioner(s)

2020 Lombardy Cir., Charlotte

Address of Petitioner(s)

333-8968

Telephone Number

L. Hunter Meacham

Wanda P. Meacham

Signature

Signature of Property Owner
if Other Than Petitioner