




\* 0 0 B R E A K 0 0 \*

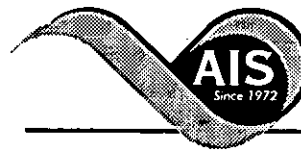

**ADVANCED  
IMAGING  
SYSTEMS**

An Information  
Management Company

www.aisimc.com

# City of Charlotte – Planning Dept. Scanning Rezoning Files

Petition # \_\_\_\_\_

## Document type:

- Applications
- Correspondence
- Department Comments
- Land Use Consistency
  - Mail Info
  - Mapping
  - Other
- Site Plans



\* 0 0 B R E A K 0 0 \*


PETITIONER: Harry G. Kostopoulos & Pete H. Kanellopoulos

PETITION NO.: 93-15 HEARING DATE: April 19, 1993

ZONING CLASSIFICATION, EXISTING: R-3

ZONING CLASSIFICATION, REQUESTED: R-4(CD) and B-2(CD)

LOCATION: A 3.6 acre site located on the north side of Albemarle Road east of Jamison Place.

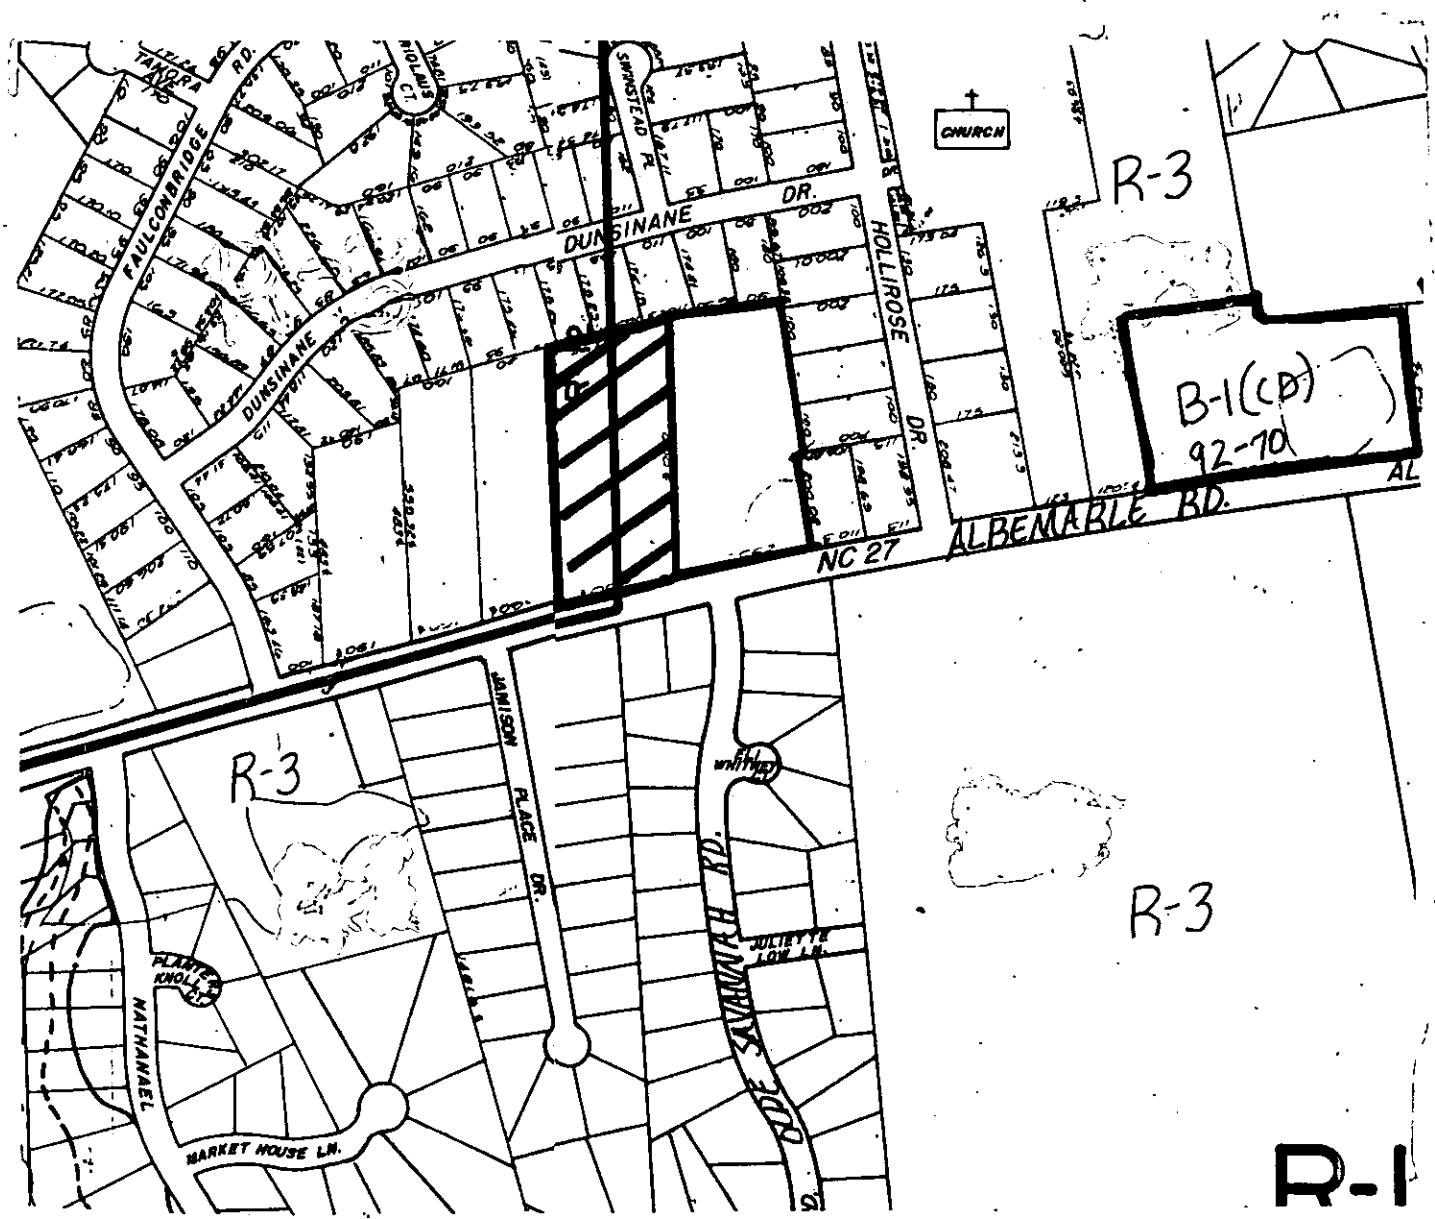

ZONING MAP NO(s): 114 & 115 SCALE 1" = 400'



PROPERTY PROPOSED FOR CHANGE

