



\* 0 0 B R E A K 0 0 \*



**ADVANCED  
IMAGING  
SYSTEMS**

An Information  
Management Company

www.aisimc.com

# City of Charlotte – Planning Dept. Scanning Rezoning Files


Petition # \_\_\_\_\_

## Document type:

- Applications
- Correspondence
- Department Comments
- Land Use Consistency
  - Mail Info
  - Mapping
  - Other
- Site Plans



\* 0 0 B R E A K 0 0 \*

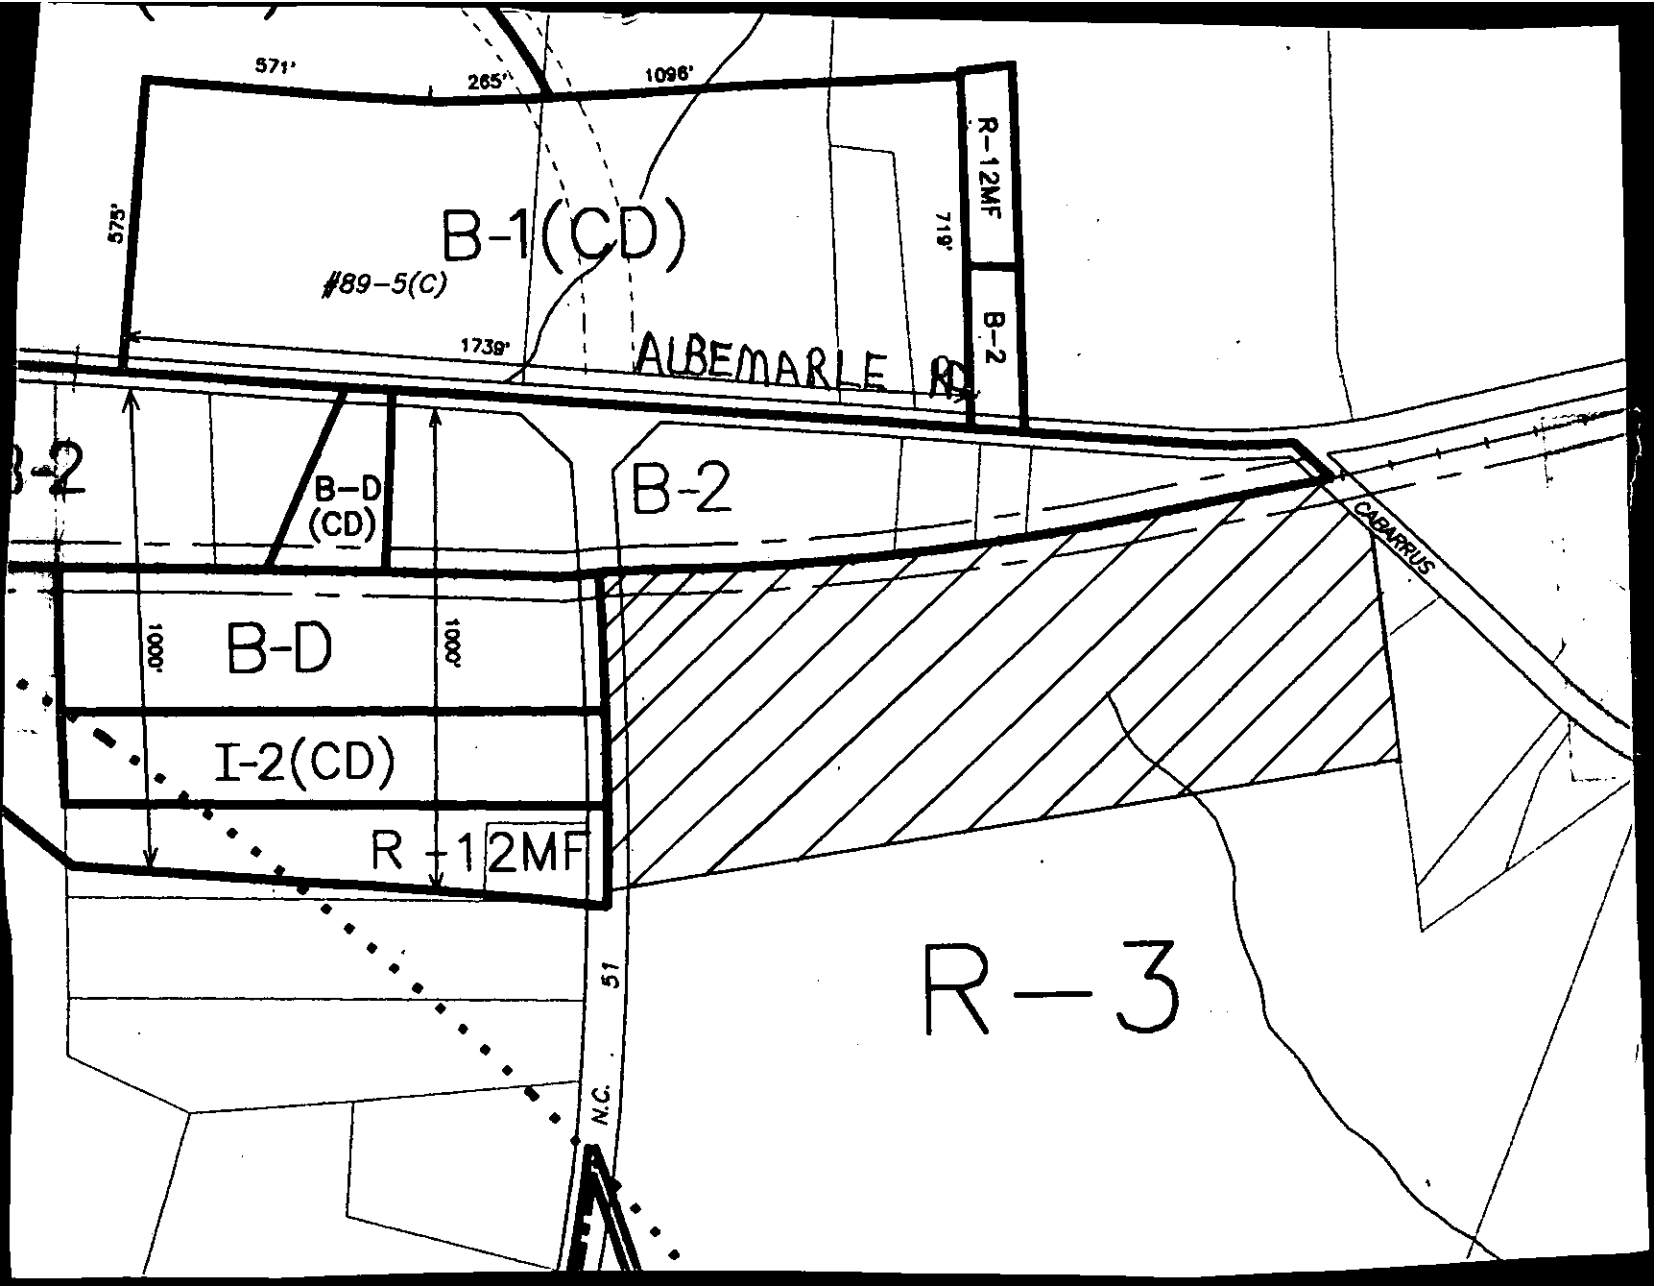

571'

265'

1098'

575'

B-1(CD)

#89-5(C)

718'

R-12MF

B-2

1738'

ALBEMARLE RD

B-2

B-D  
(CD)

B-2

CARRIUS

1000'

B-D

1000'

I-2(CD)

R-12MF

51

N.C.

R-3

**Petition #:** 94-2(c)

**Petitioner:** Tony Bell    **Hearing Date:** January 10, 1994

**Zoning Classification (Existing):** R-3

**Zoning Classification (Requested):** BP

**Location:**    Approximately 20.00 acres located on the east side of NC Hwy 51 south of Albemarle Road.

**Zoning Map #(s):** 97

**Scale:** 1" = 400'