



\* 0 0 B R E A K 0 0 \*



**ADVANCED  
IMAGING  
SYSTEMS**

An Information  
Management Company

www.aisimc.com

# City of Charlotte – Planning Dept. Scanning Rezoning Files

Petition # \_\_\_\_\_

## Document type:

- Applications
- Correspondence
- Department Comments
- Land Use Consistency
  - Mail Info
  - Mapping
  - Other
- Site Plans



\* 0 0 B R E A K 0 0 \*

R-5

#92-14(C)

R-3

R-4

R-17  
MF

R-17  
MF

PROPOSED  
ROADS  
(FOR #92-14(C))

(C)

R-17  
MF

B-2  
(CD)


#91-48(C)

60 STEELE CREEK ROAD  
PROPOSED STEELE CREEK

YORK RD. NC 49

CC

#92-14(C)

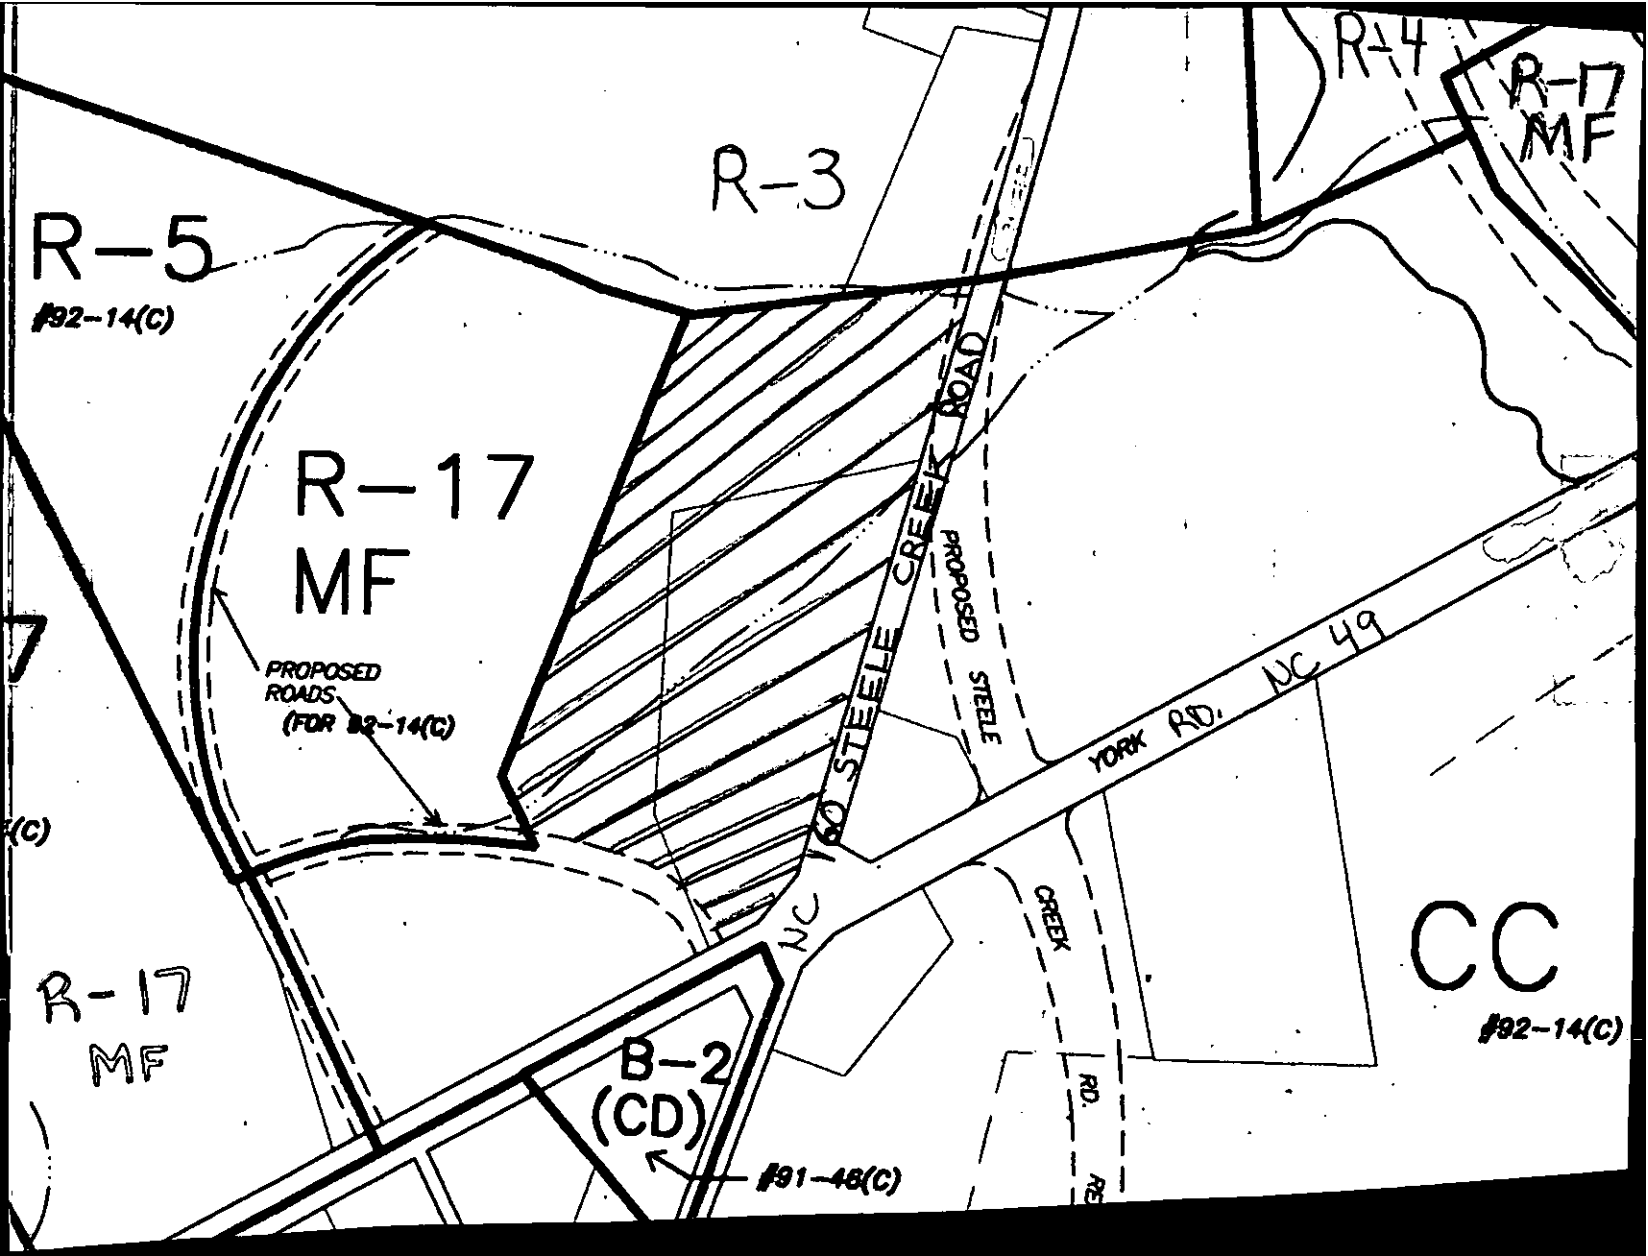

**Petition #:** 94-3(c)

**Petitioner:** James S. and Rue Knox

**Hearing Date:** February 14, 1994

**Zoning Classification (Existing):** CC

**Zoning Classification (Requested):** CC Site plan amendment

**Location:** Approximately 17.04 acres located on the northwest corner of the intersection between York Rd. NC 49 and Steele Creek Rd. NC 160.

**Zoning Map #(s):** 154

**Scale:** 1" = 400'