




* 0 0 B R E A K 0 0 *

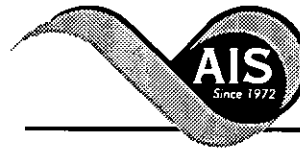

www.aisimc.com

**ADVANCED
IMAGING
SYSTEMS**

An Information
Management Company

City of Charlotte – Planning Dept. Scanning Rezoning Files

Petition # _____

Document type:

- Applications
- Correspondence
- Department Comments
- Land Use Consistency
 - Mail Info
 - Mapping
 - Other
- Site Plans



* 0 0 B R E A K 0 0 *

Petition #: 94-86


Petitioners: Manohar Lal

Hearing Date: October 19, 1994

Zoning Classification (Existing): B-1(CD)

Zoning Classification (Requested): B-1(CD) Site Plan Amendment

Location: Approximately 2.02 acres located on the southeast corner of the intersection between Independence Boulevard (US 74) and Tarlton Drive.

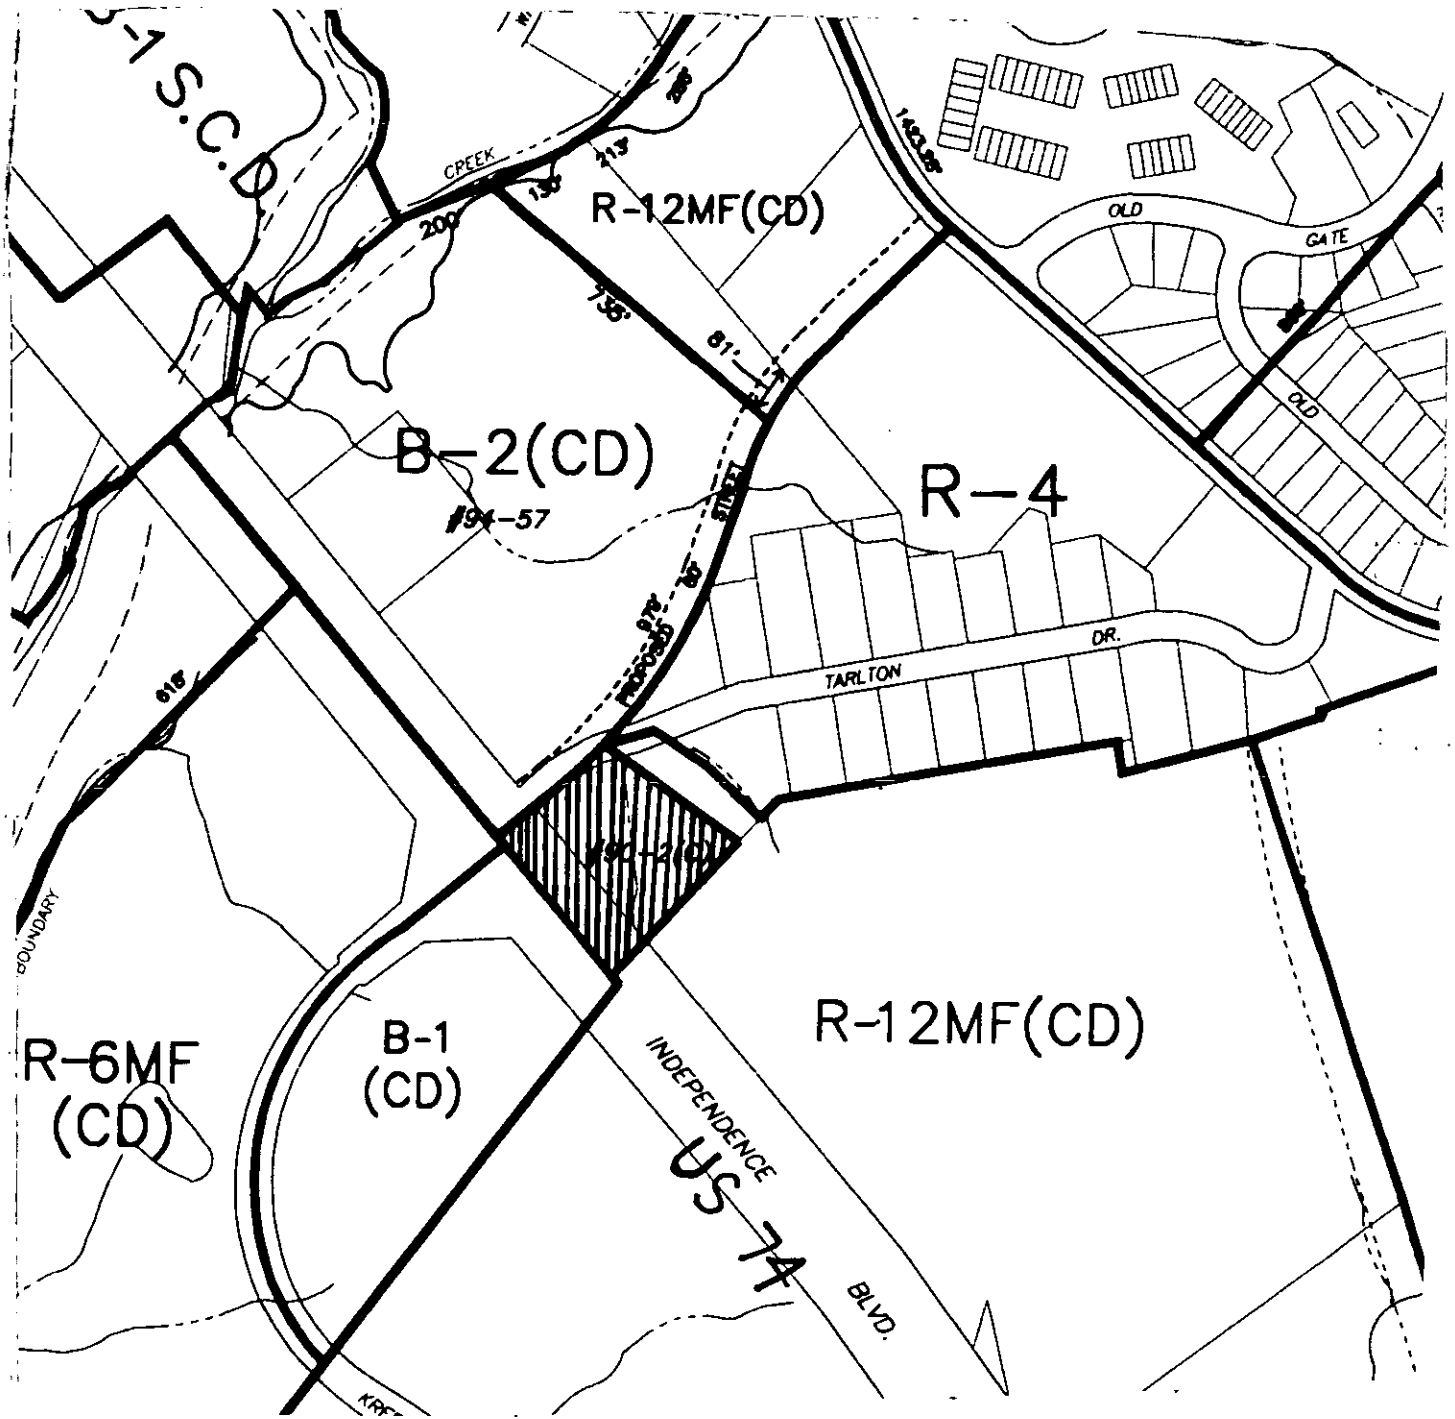

Zoning Map #(s): 138

Scale: 1" = 400'

**ADJOINING PROPERTY OWNERS
MANOHAR LAL**

193-072-13	Uriah W. Plyler and Wife 2216 Tarlton Drive Matthews, NC 28105
193-061-04	THC Capital Associates c/o Avtax, Inc. P. O. Box 467429 Atlanta, GA 30346
193-081-05	Calibre Crossing Limited Partnership 23 West Park Avenue Merchantville, NJ 08019
193-081-24	Landstar Development Company 19210 Huebner Road #200 San Antonio, TX 78258
193-081-06	Same As Above
193-071-18	Pappamihel Properties 1040 Regency Drive Charlotte, NC 28211