




SOUTH ELEVATION
1/8"=1'-0"

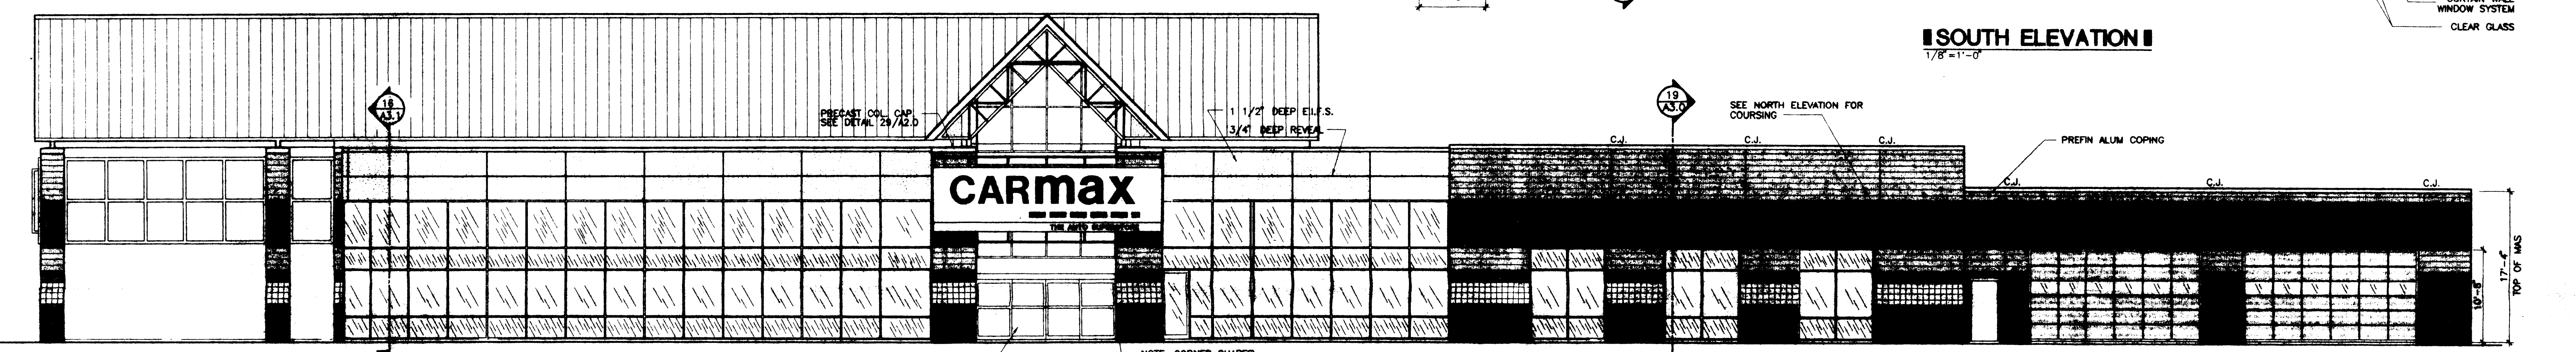


EAST ELEVATION
1/8"=1'-0"

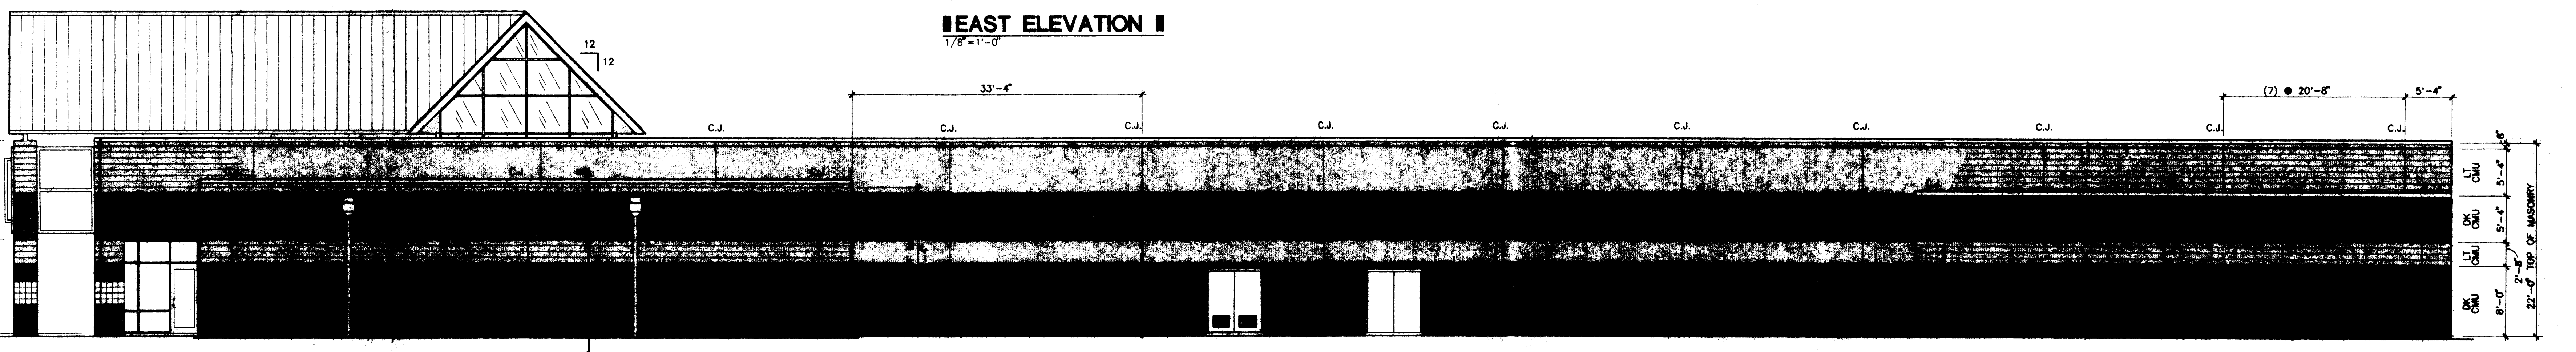

NORTH ELEVATION
1/8"=1'-0"

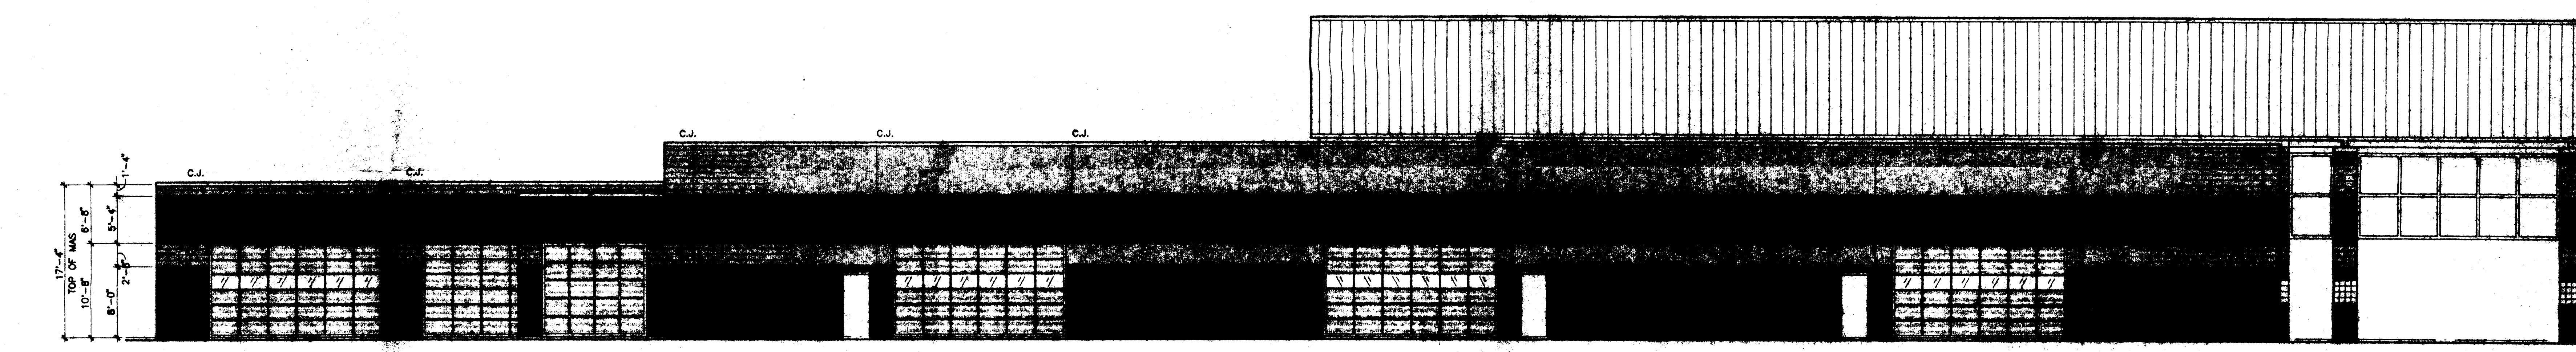

WEST ELEVATION
1/8"=1'-0"

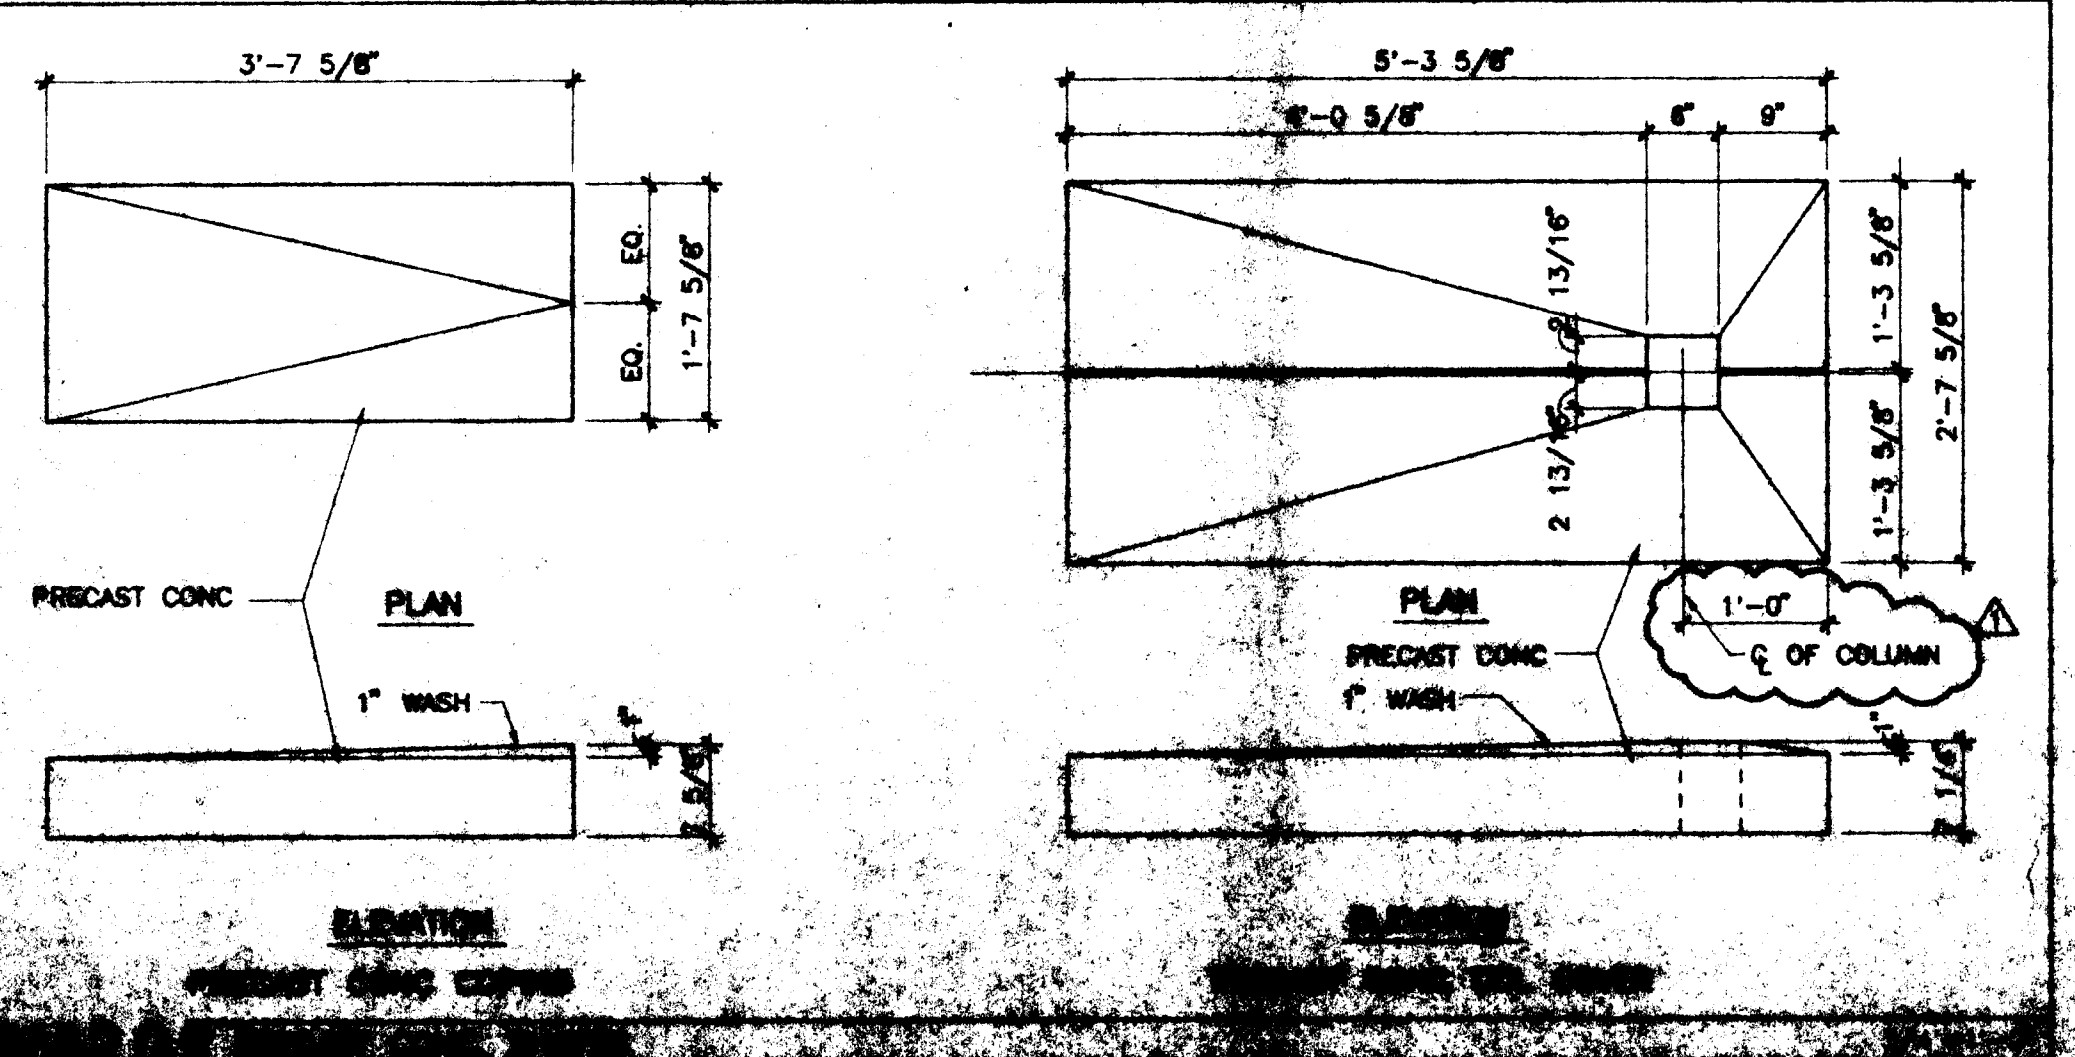

MASONRY MATERIAL SELECTIONS

	SPLIT FACE CMU PAINTED LIGHT GREY
	SPLIT FACE CMU PAINTED DARK GREY
	SMOOTH FACE SCORED CMU PAINTED WHITE
	SMOOTH FACE CMU PAINTED BLACK

ATTACHED TO ADMINISTRATIVE APPROVAL
 DATED: *osb*
 BY: MARTIN R. CRAMTON, JR.

Ernie Rose
 ARCHITECTS
 A PROFESSIONAL CORPORATION
 4000 Executive Plaza, Suite 200, Raleigh, NC 27609
 Phone: (919) 752-1222 Fax: (919) 752-1222
 www.ernierose.com

CARMAX
 CHARLOTTE, NC

DATE: 10-27-04
 12-08-04
 3-23-05
 12-08-05

ELEVATIONS

A20