




* 0 0 B R E A K 0 0 *

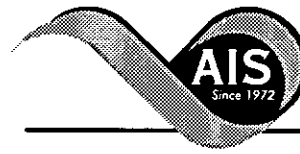

**ADVANCED
IMAGING
SYSTEMS**

www.aisimc.com

An Information
Management Company

City of Charlotte – Planning Dept. Scanning Rezoning Files

Petition # _____

Document type:

- Applications
- Correspondence
- Department Comments
- Land Use Consistency
 - Mail Info
 - Mapping
 - Other
- Site Plans



* 0 0 B R E A K 0 0 *

Petition #: 97-36(c)


Petitioner: Jim McLaughlin

Hearing Date: July 15, 1997

Zoning Classification (Existing): R-3

Zoning Classification (Requested): I-1

Location: Approximately 5.6 acres located on the east side of Old Concord Road, south of the Rocky River Road intersection.

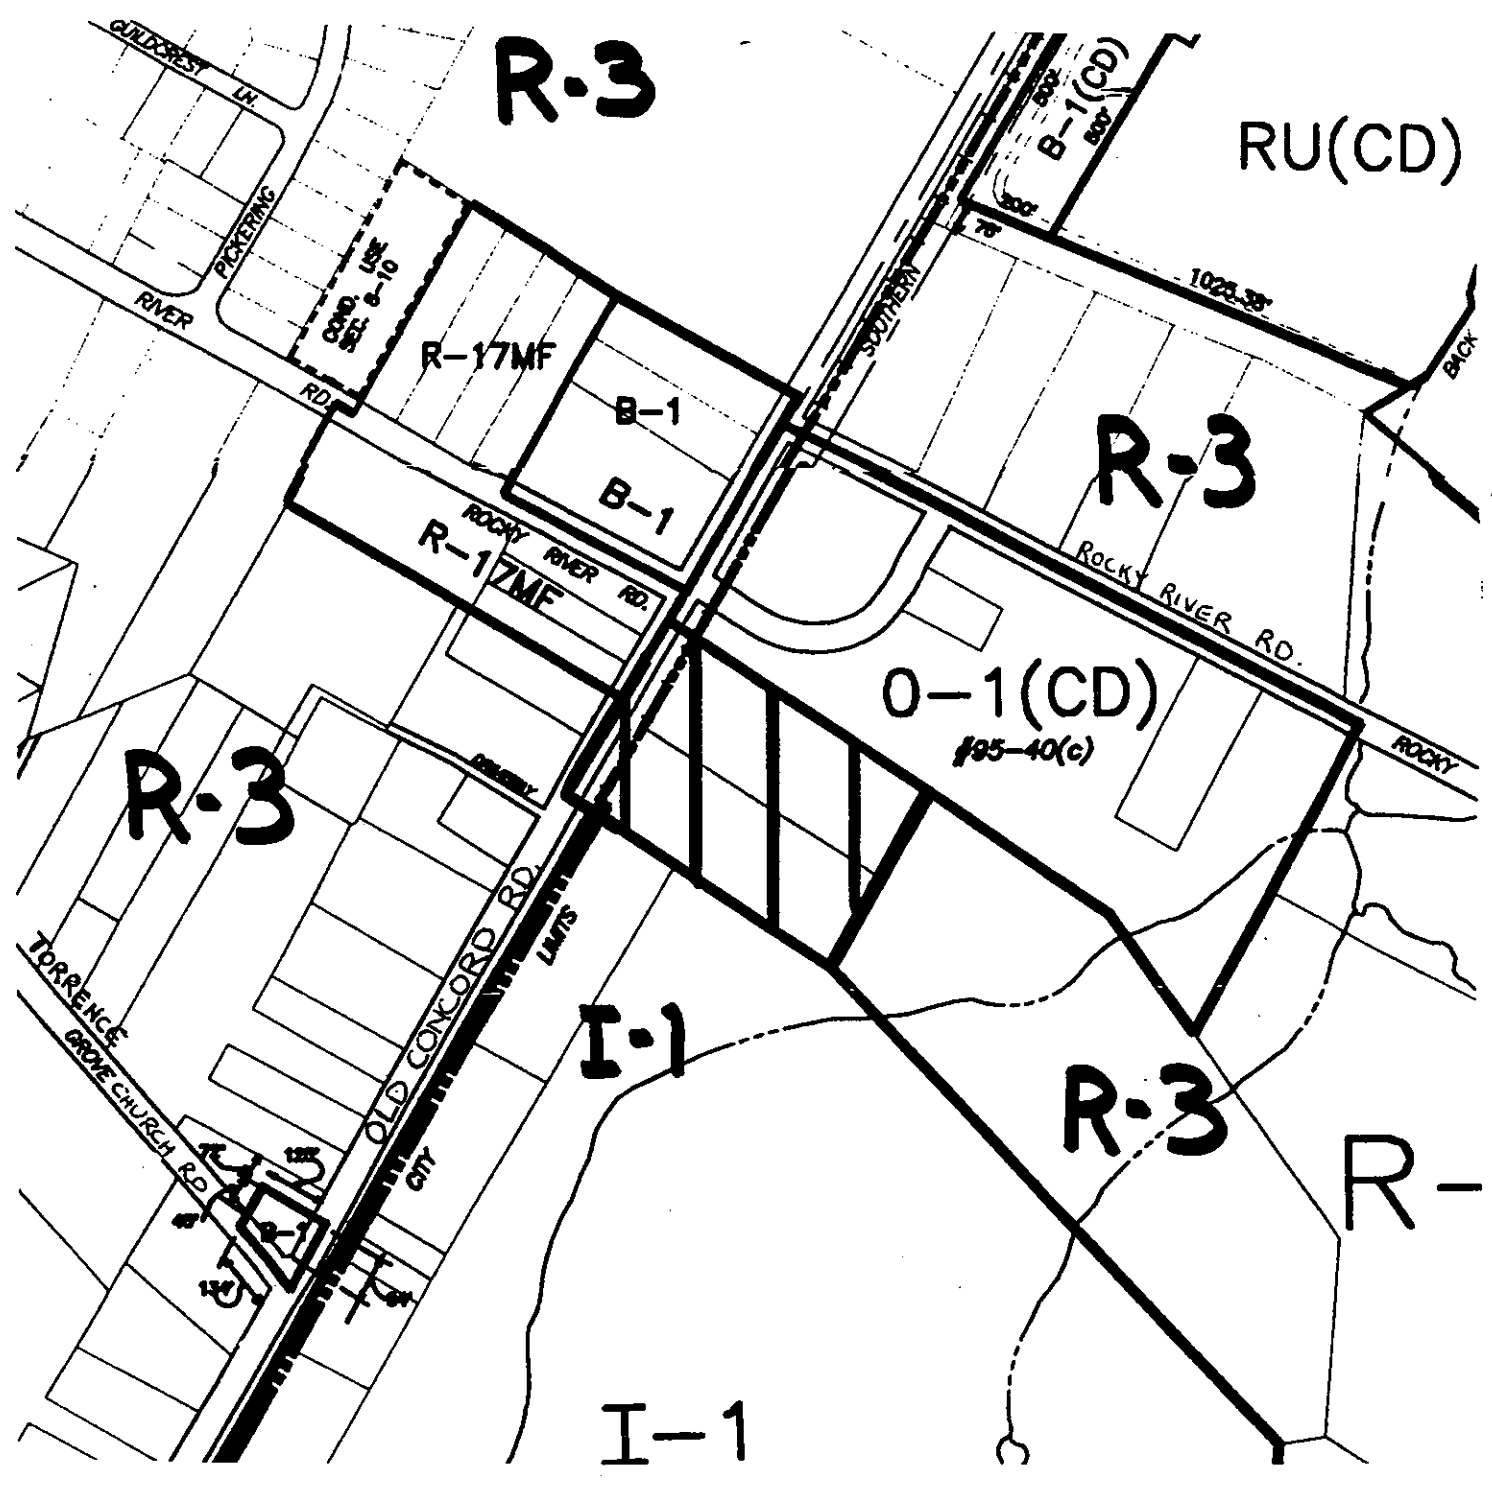

Zoning Map #(s): 76

Scale: 1" = 400'

OFFICIAL REZONING APPLICATION MECKLENBURG COUNTY

ADOPTED FOR JULY
5/13/97

Petition #:	<u>97-36(c)</u>
Date Filed:	<u>5/13/97</u>
Received By:	<u>SLS</u>

OWNERSHIP INFORMATION:

Property Owner: James Wright McLaughlin & Shirley McLaughlin

Owner's Address: PO Box 17 (Old Concord Rd.) Newell, N.C. 28126

Date Property Acquired: May, 1984

Tax Parcel Number(s): 10501201, 10501202

LOCATION OF PROPERTY (Address or Description): 8030 Old Concord Rd.

Size (Sq.Ft. or Acres): 5.6 Street Frontage (Ft.): 416

Current Land Use: R3 Vacant

ZONING REQUEST:

Existing Zoning: R3 Proposed Zoning: I-1

Purpose of Zoning Change: To build an indoor soccer and basketball courts

Shirley W. McLaughlin
not J. N. McLaughlin
by J. N. McLaughlin
Name of Agent

Agent's Address

Telephone Number Fax Number

Signature of Property Owner
if other than Petitioner

Jim McLaughlin
Name of Petitioner(s)
PO Box 17
Newell N.C. 28126

Address of Petitioner(s)

5977619
Telephone Number Fax Number

J. N. McLaughlin
Signature