




\* 0 0 B R E A K 0 0 \*

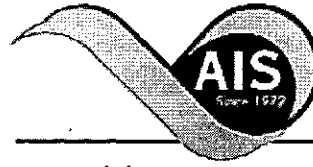

ADVANCED  
IMAGING  
SYSTEMS

www.aisimc.com

An Information  
Management Company

# City of Charlotte – Planning Dept. Scanning Rezoning Files

Petition # \_\_\_\_\_

## Document type:

- Applications
- Correspondence
- Department Comments
- Land Use Consistency
  - Mail Info
  - Mapping
  - Other
- Site Plans



\* 0 0 B R E A K 0 0 \*

Petition #: 98-21


Petitioner: Eastwood Homes

Hearing Date: February 16, 1998

Zoning Classification (Existing): I-1

Zoning Classification (Requested): R-4

Location: Approximately 2.118 acres located on the north side of Mount Holly Road (NC 27), between Lee Drive and Rockwood Drive.

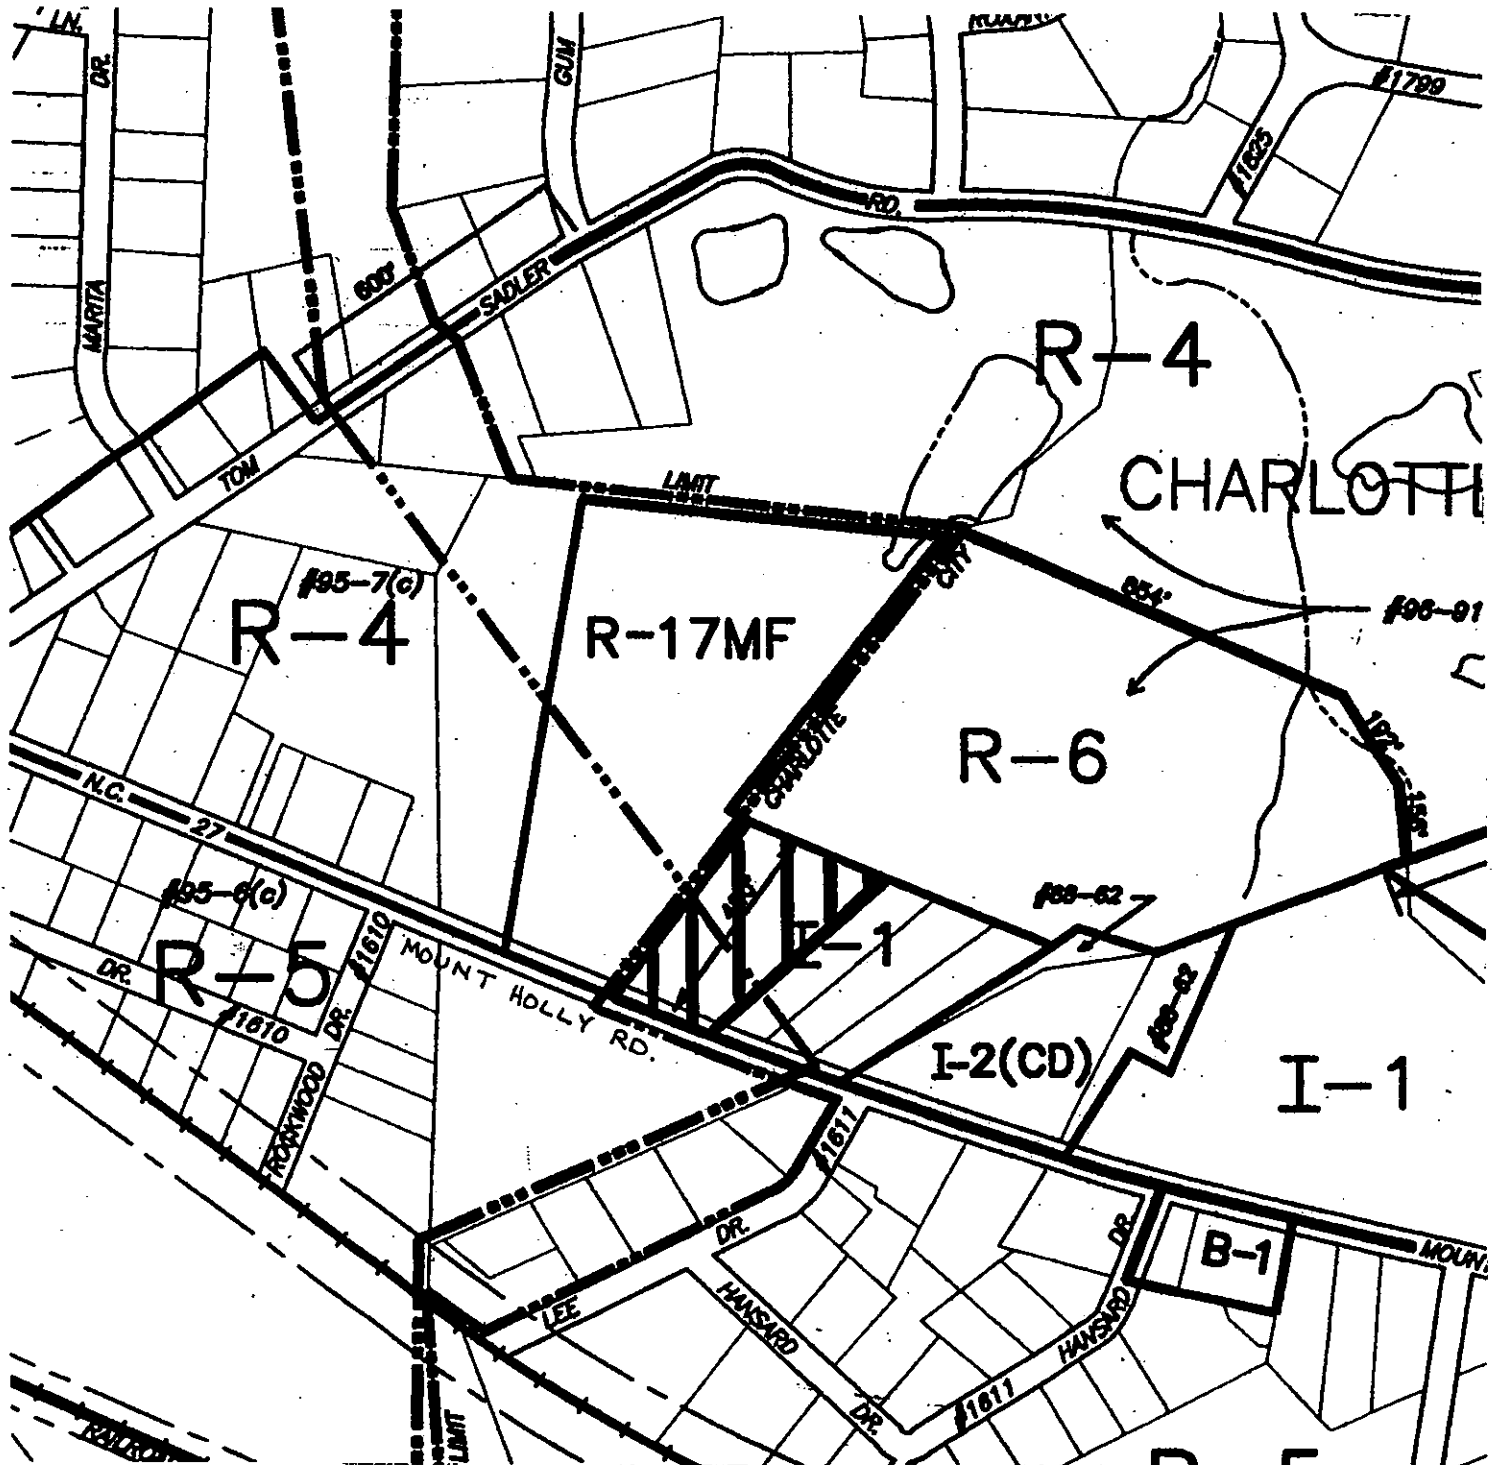

Zoning Map #(s): 66

Scale: 1" = 400'

# OFFICIAL REZONING APPLICATION CITY OF CHARLOTTE

Petition #: 98-21  
Date Filed: 11/24/97  
Received By: SLS

OFFICE USE ONLY

## OWNERSHIP INFORMATION:

Property Owner: Slate Stone Hills, Inc. c/o First Union National Bank

Owner's Address: FUNB, 301 S. College Street, Charlotte, NC 28202

Date Property Acquired: N/A

Tax Parcel Number(s): A portion of tax parcel #<sup>031</sup>304-048-03

LOCATION OF PROPERTY (Address or Description): Located on the north side  
of Mount Holly Road, NC 27 between Rockwood Drive and Lee Drive

Size (Sq.Ft. or Acres): 2.118 Ac Street Frontage (Ft.): 158'

Current Land Use: Vacant

## ZONING REQUEST:

Existing Zoning: I-1 Proposed Zoning: R-4, Single family

Purpose of Zoning Change: To permit a residential use compatible with  
adjoining property

Task Design Group - Mike Kenney

Name of Agent

1515 Mockingbird Lane, Suite 805  
Charlotte, NC 28209

Agent's Address

529-6500 522-0882

Telephone Number Fax Number

Slate Stone Hills, Inc. c/o FUNB

[Signature]

Signature of Property Owner 10/30/97

if other than Petitioner

Eastwood Homes

Name of Petitioner(s)

2857 Westport Road  
Charlotte, NC 28208

Address of Petitioner(s)

399-4663 394-0748

Telephone Number Fax Number

[Signature]

Signature