
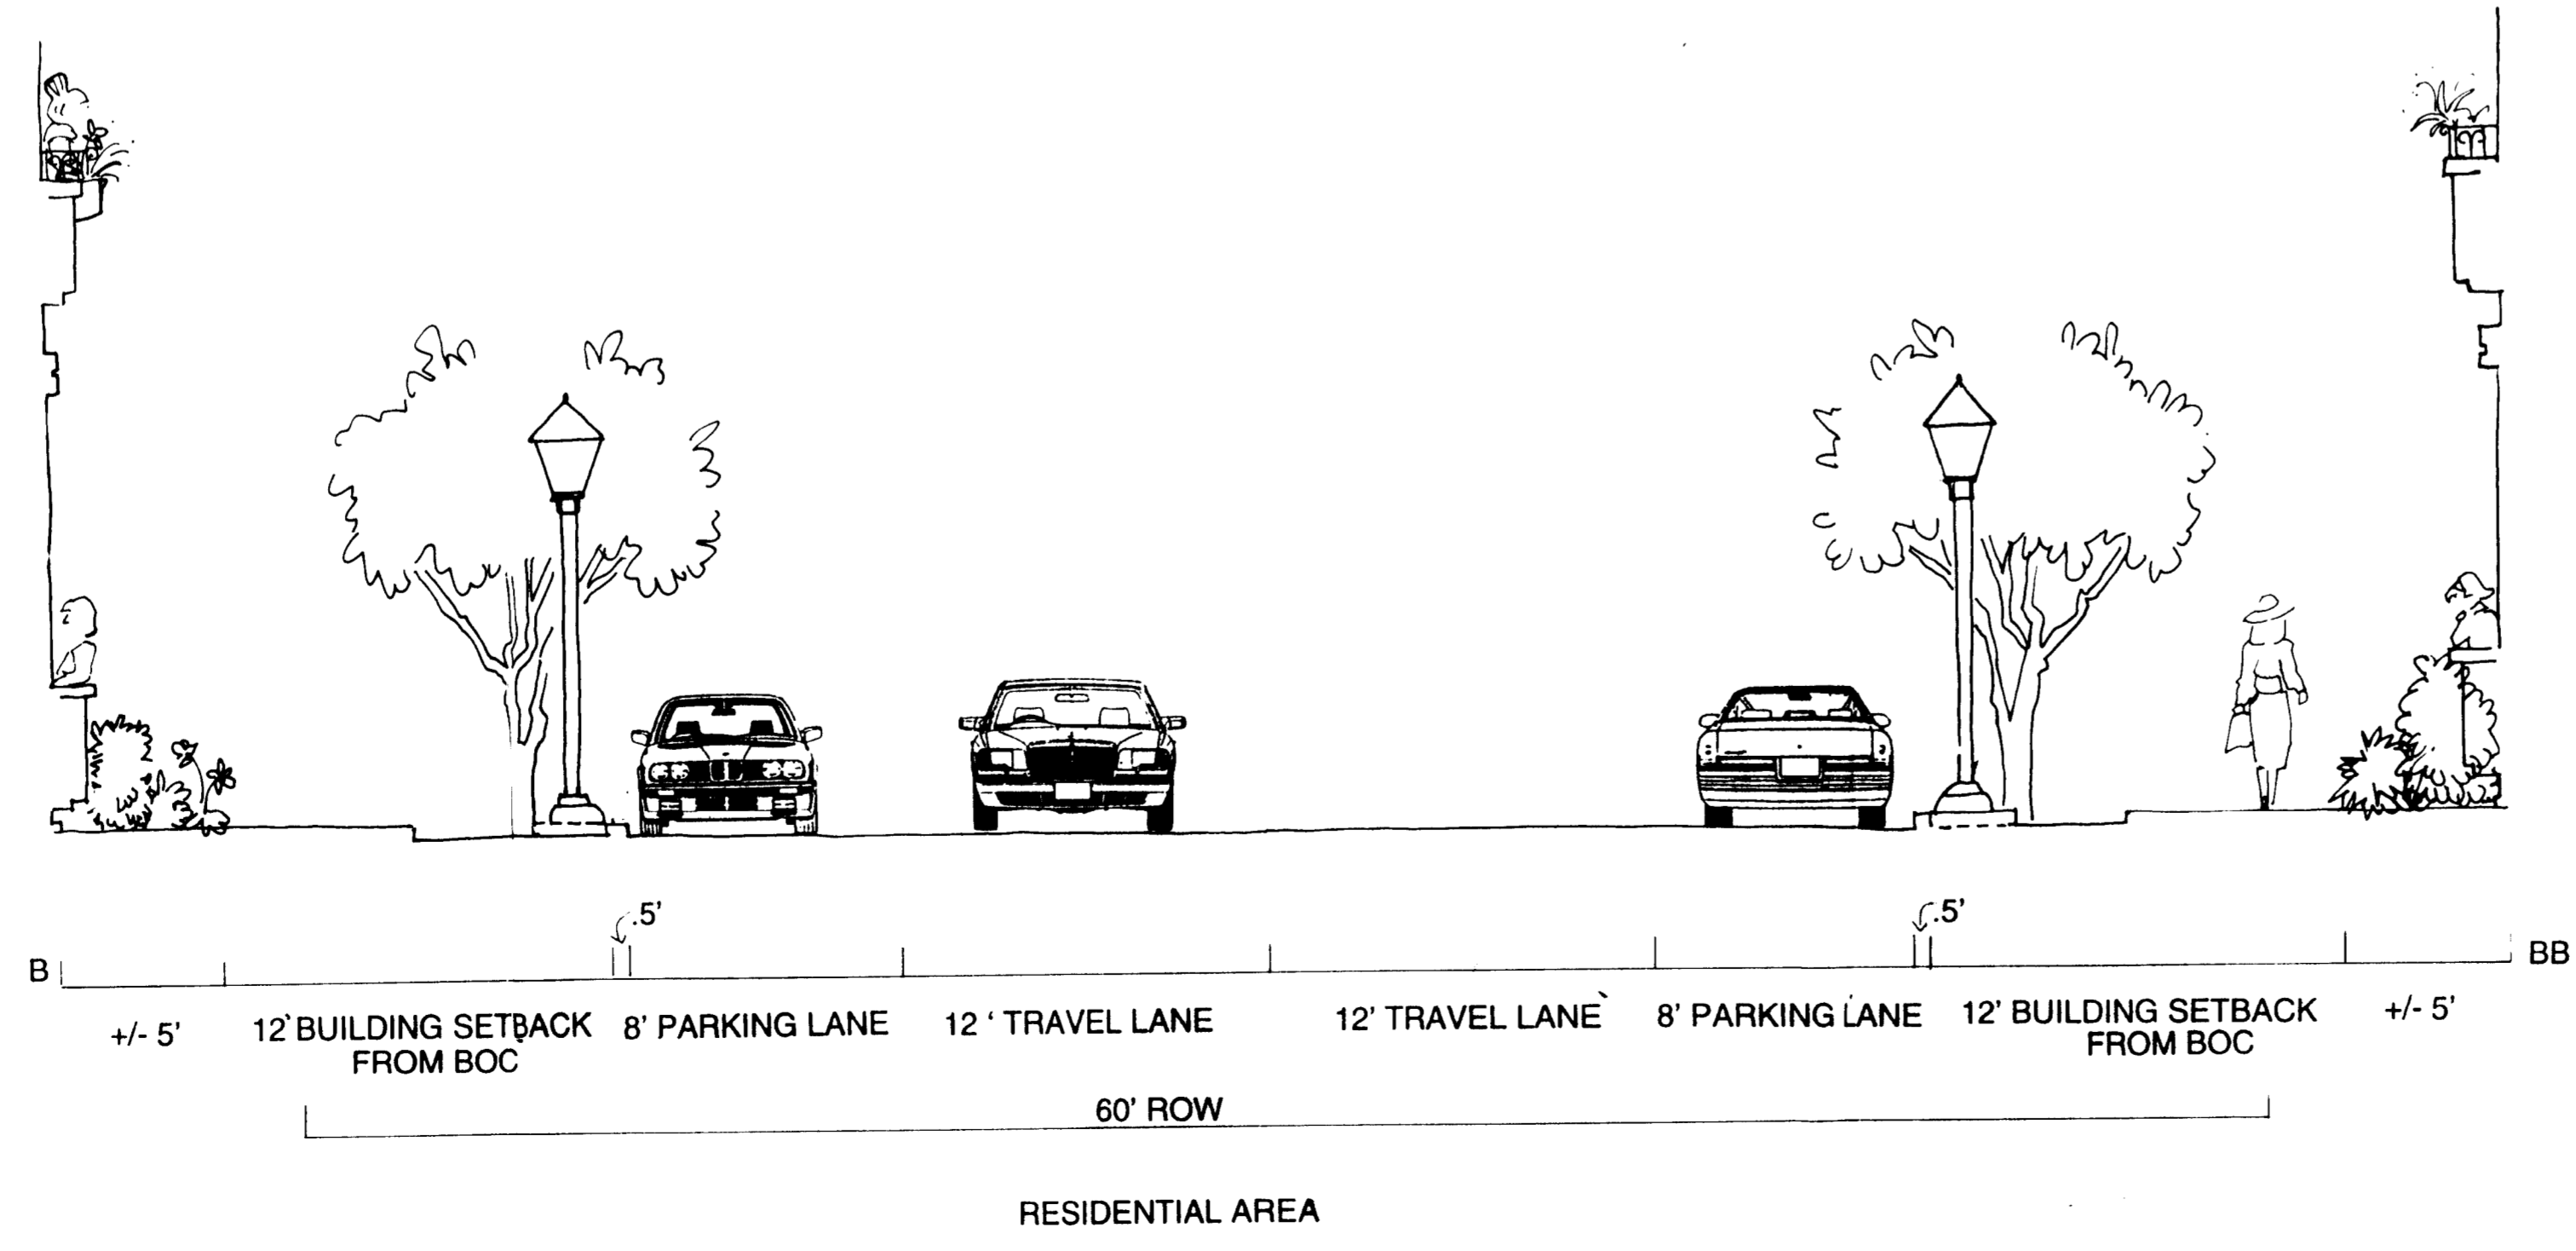
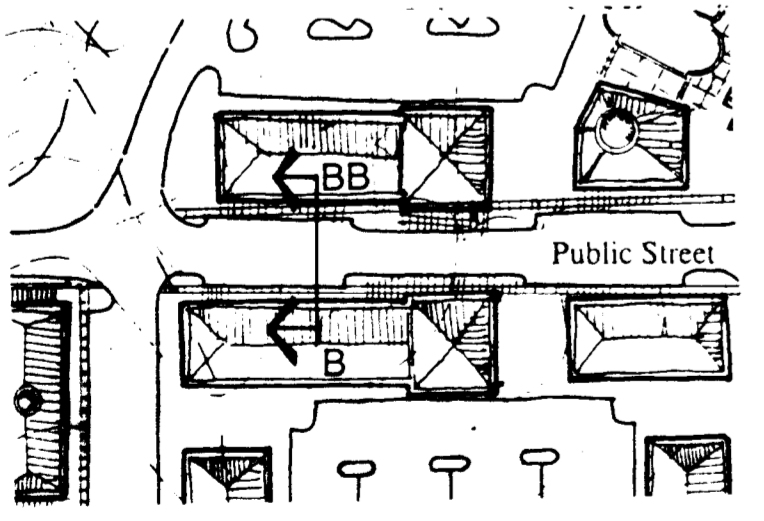
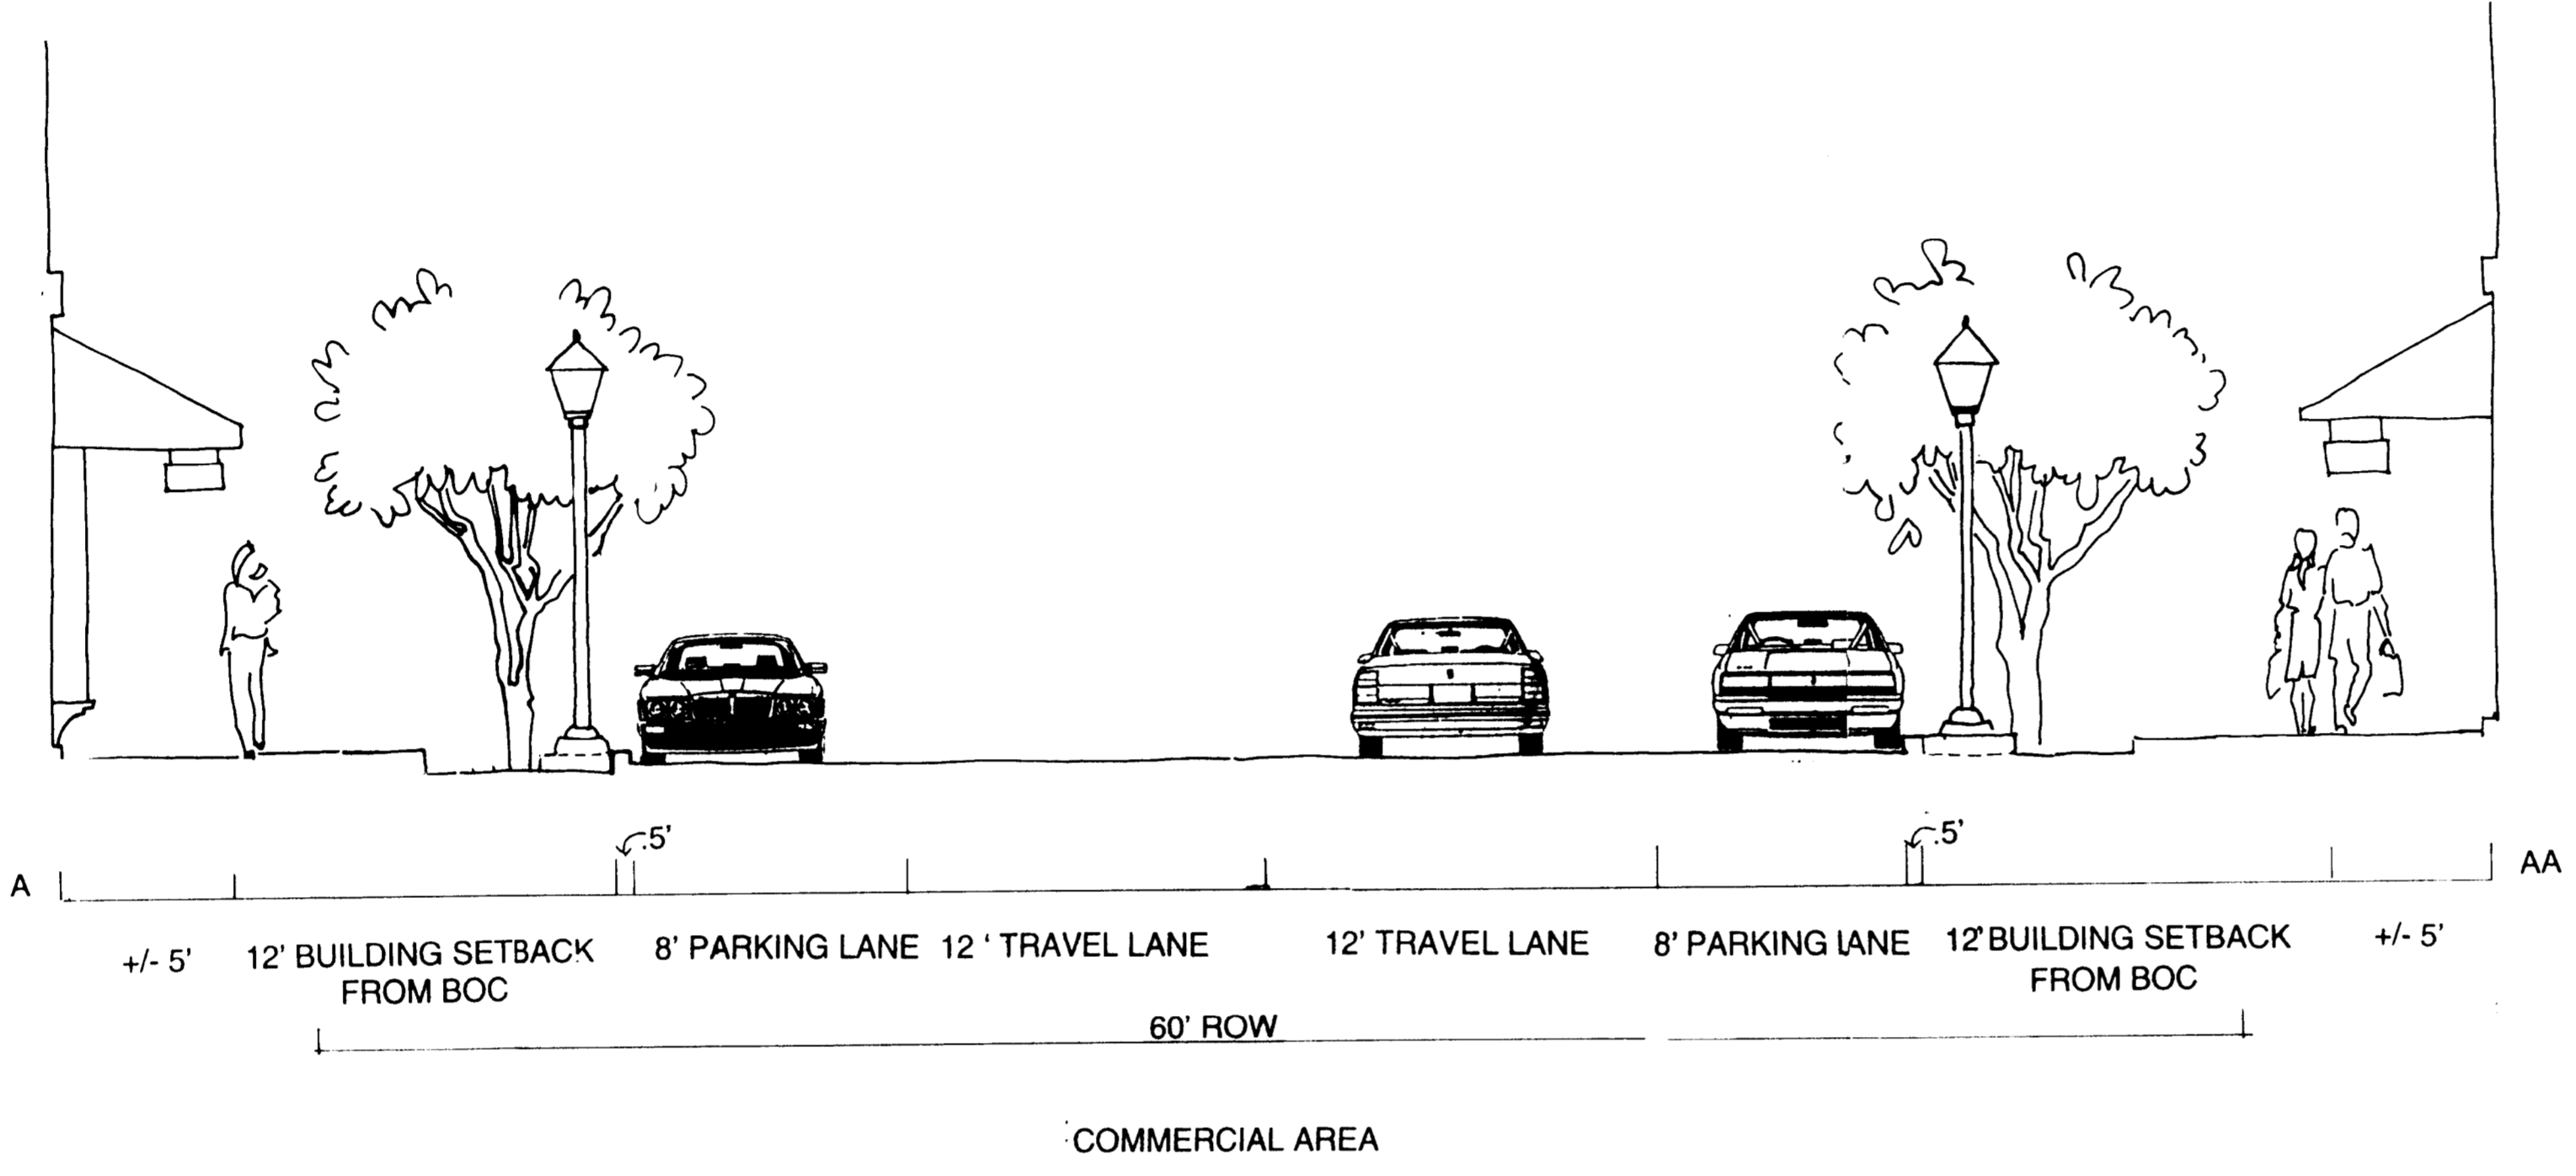


# Lincoln Property Company Odell School Road Site

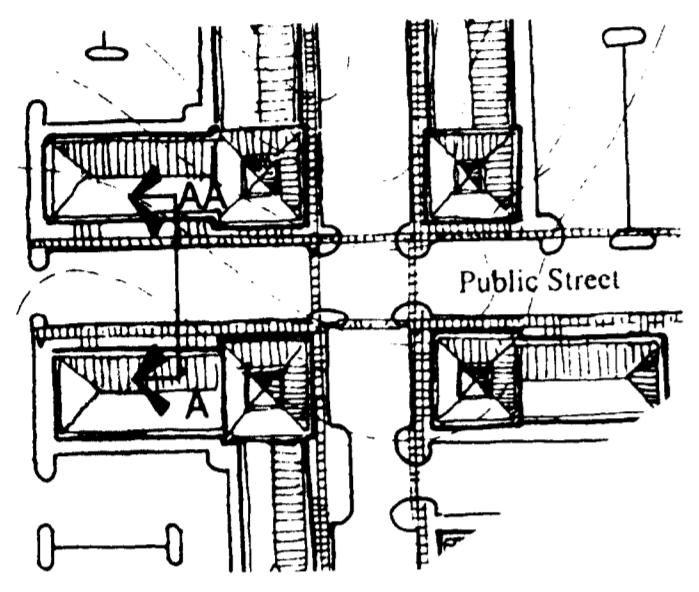

For Public Hearing  
Petition # 98-46 (C)  
Street Sections

*Ford Design*

DATE: Sept. 18, 1998  
PROJECT NO: 18005  
REVISIONS:

11101 E. 11th Avenue, Greenwood, CO 80624 704-555-0520  
11111 E. 11th Avenue, Greenwood, CO 80624 704-555-0520  
11111 W. 11th Avenue, Greenwood, CO 80624 704-555-0520  
11111 2nd Ave. SW, 2417, Franklin, TN 37060 615-261-2104

**LandDesign, Inc.**  
Landscape Architecture Land Planning  
Urban Design

SHEET NO: 3 OF: 3  
FILE NAME: