



ELEVATION FACING LOWES PARKING LOT
SCALE: 1/8" = 1'-0"

NOTE: GATE WIDTH TO VARY DEPENDING ON LOWES REQUIREMENTS

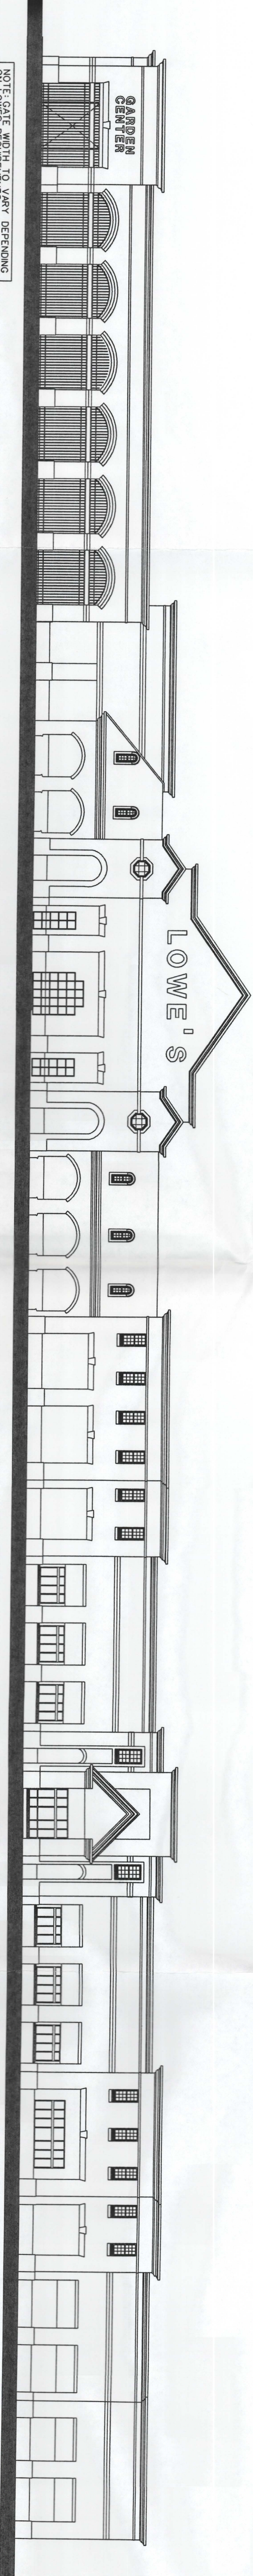


ELEVATION FACING BALLANTYNE PARKWAY
SCALE: 1/8" = 1'-0"

NOTE: GATE WIDTH TO VARY DEPENDING ON LOWES REQUIREMENTS

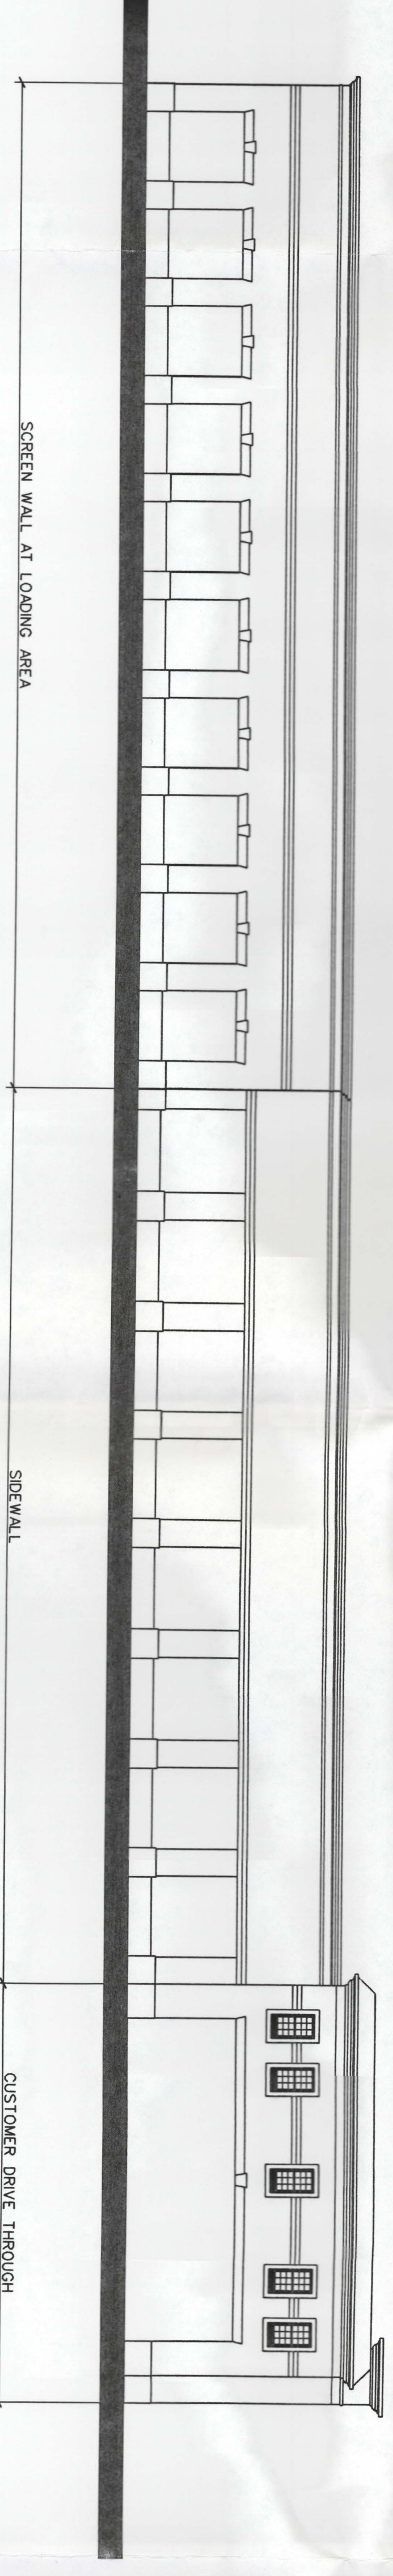

ELEVATION FACING PROVIDENCE ROAD
SCALE: 1/8" = 1'-0"

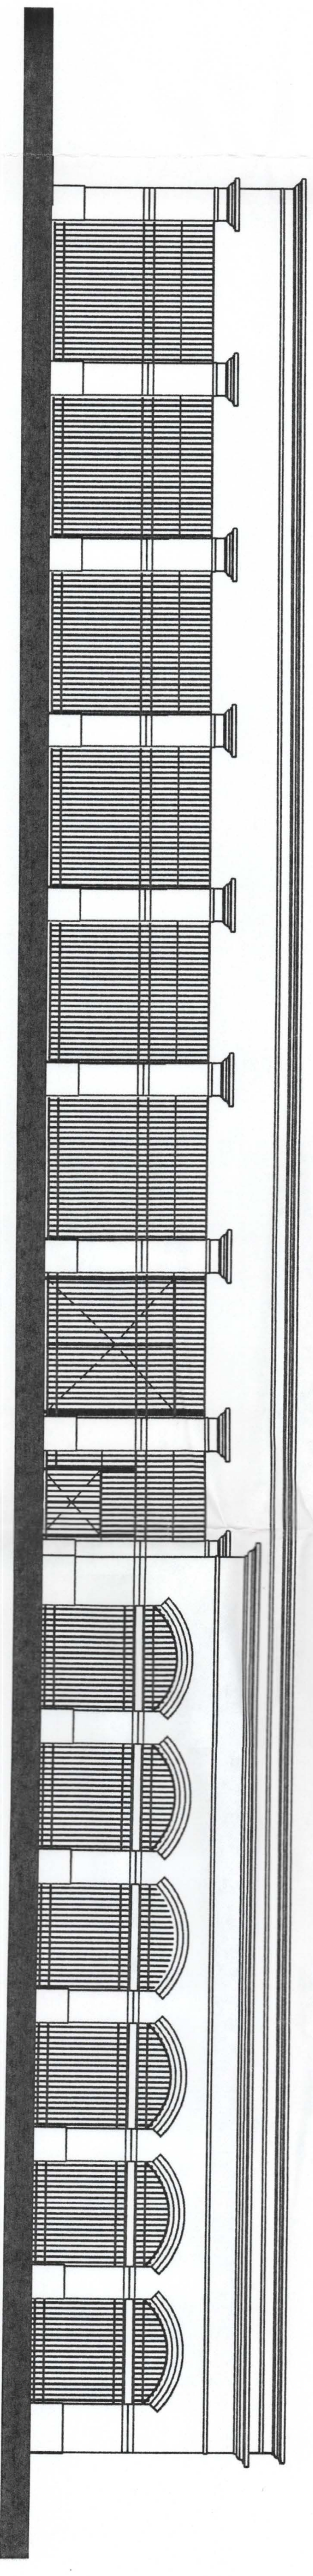

ELEVATION AT GARDEN CENTER
SCALE: 1/8" = 1'-0"

NOTE: GATE WIDTH TO VARY DEPENDING ON LOWES REQUIREMENTS

Crosland Retail
THE CROSLAND GROUP INC.

REZONING PLAN
PROVIDENCE COMMONS
SHOPPING CENTER
CHARLOTTE, NORTH CAROLINA

CHILDREY ROBINSON ASSOCIATES
ARCHITECTURE
1212 KENILWORTH AVE.
CHARLOTTE, NORTH CAROLINA
PHONE: 704 370-6000

BUILDING ELEVATIONS
RZ-4