



* 0 0 B R E A K 0 0 *



**ADVANCED
IMAGING
SYSTEMS**

www.aisimc.com

An Information
Management Company

City of Charlotte – Planning Dept. Scanning Rezoning Files

Petition # _____

Document type:

- Applications
- Correspondence
- Department Comments
- Land Use Consistency
 - Mail Info
 - Mapping
 - Other
- Site Plans



* 0 0 B R E A K 0 0 *

Petition #: 99-60(c)


Petitioner: AVTEX Commercial Properties, Inc.

Hearing Date: September 14, 1999

Zoning Classification (Existing): R-3

Zoning Classification (Requested): B-1(CD)

Location: Approximately 2 acres on the southwest corner of Rocky River Road and W. T. Harris Boulevard.

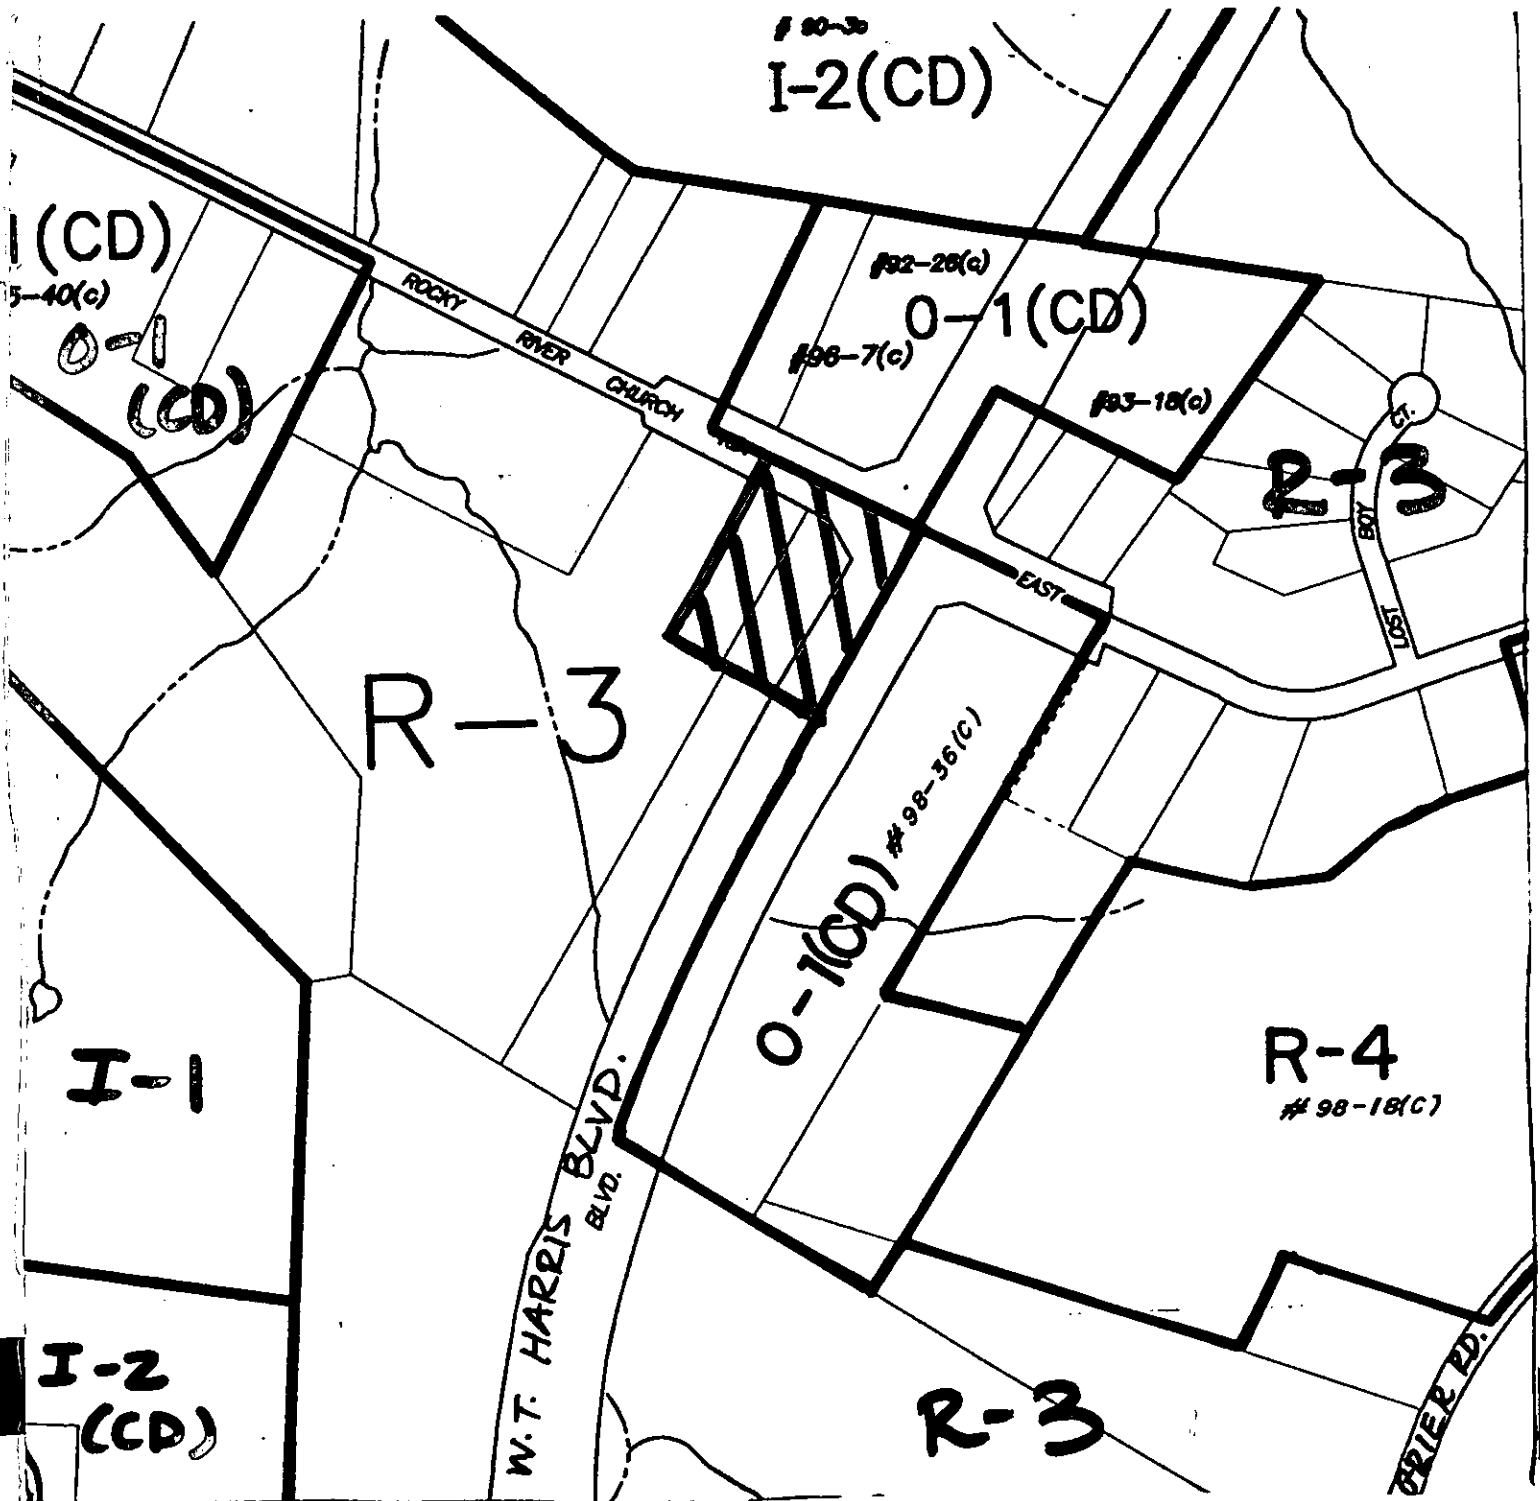

Zoning Map #(s): 76

Scale: 1" = 400'

