



\* 0 0 B R E A K 0 0 \*



**ADVANCED  
IMAGING  
SYSTEMS**

www.aisinc.com

An Information  
Management Company

# City of Charlotte – Planning Dept. Scanning Rezoning Files

Petition # \_\_\_\_\_

## Document type:

- Applications
- Correspondence
- Department Comments
- Land Use Consistency
  - Mail Info
  - Mapping
  - Other
- Site Plans



\* 0 0 B R E A K 0 0 \*

Petition #: 2000-74


Petitioner: The YMCA of Greater Charlotte

Hearing Date: May 18, 2000

Zoning Classification (Existing): R-12PUD

Zoning Classification (Requested): INST


Location: Approximately 22.9 acres located at the corner of Providence Road and Providence Road-West, north of Community House Road.

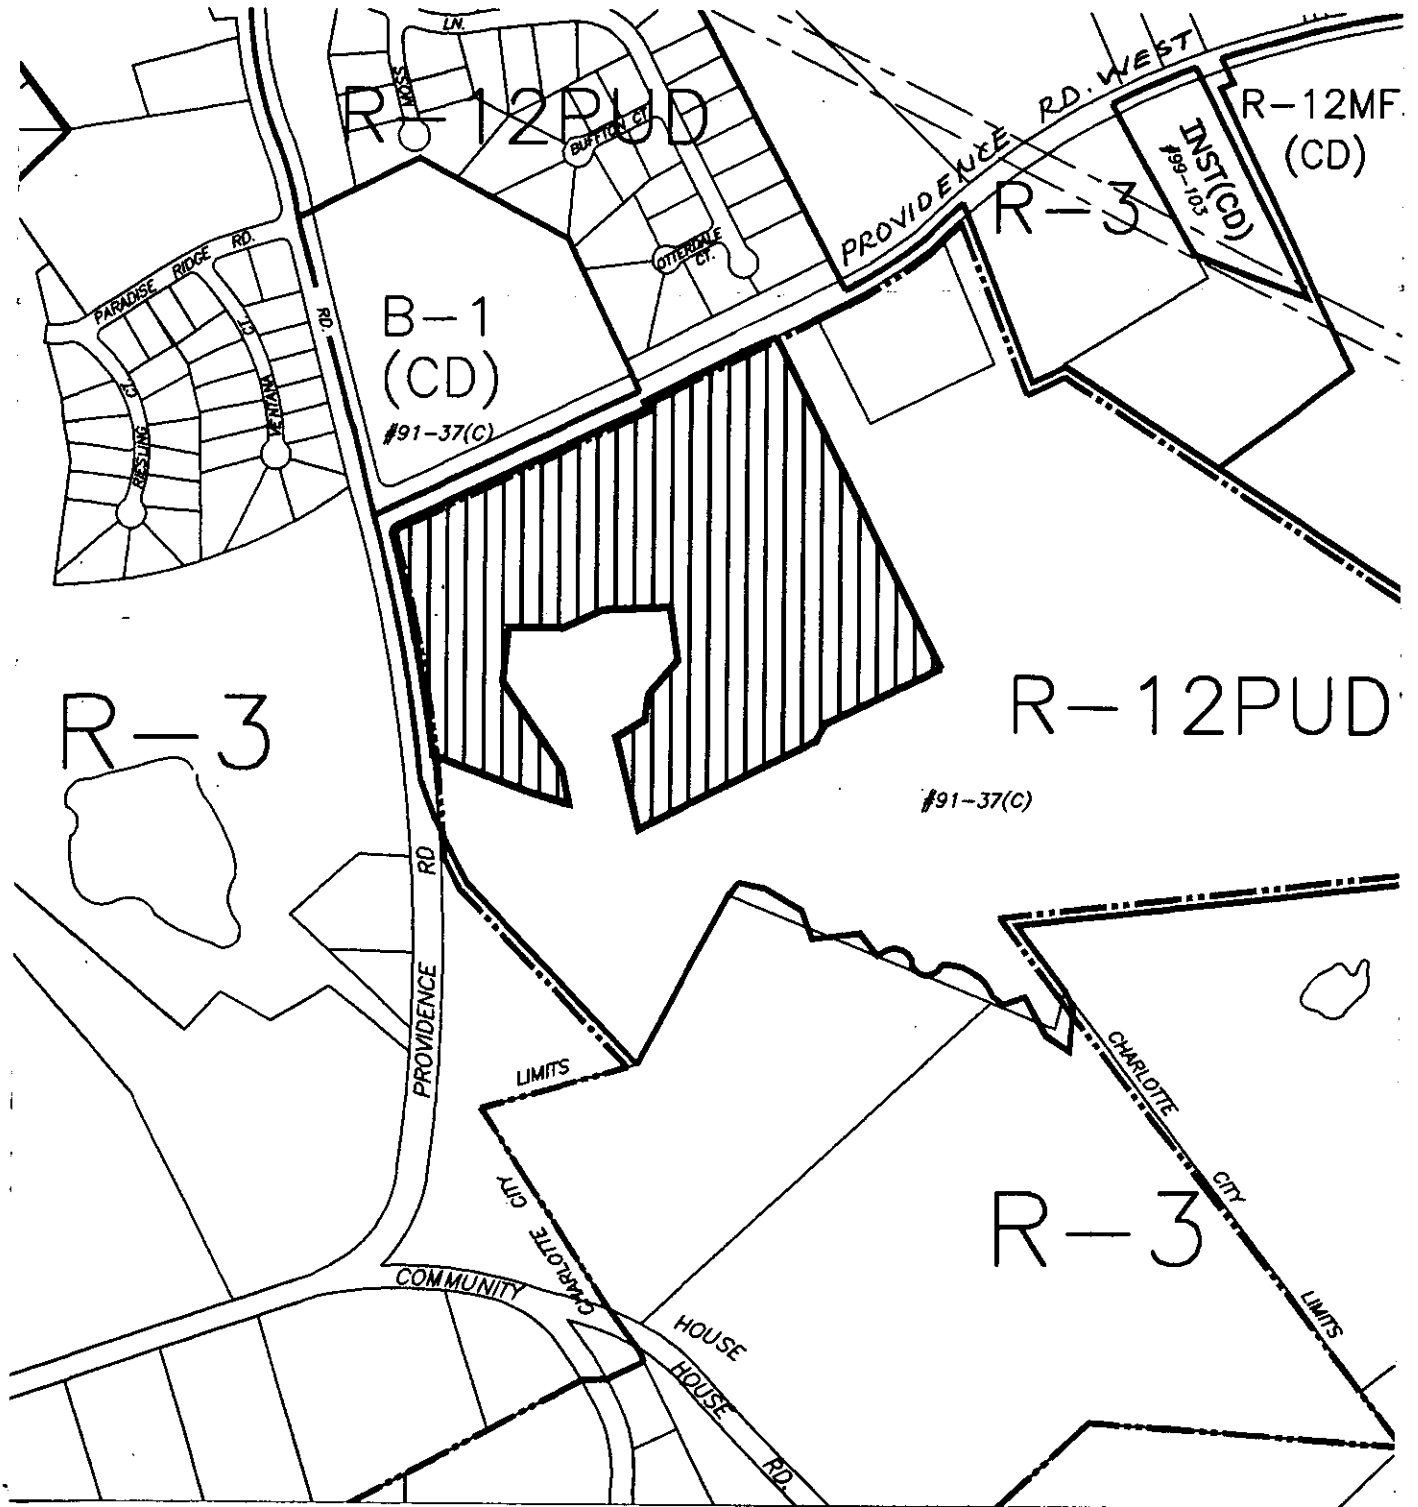

Zoning Map #(s): 182

Scale: 1" = 510'

2000-74

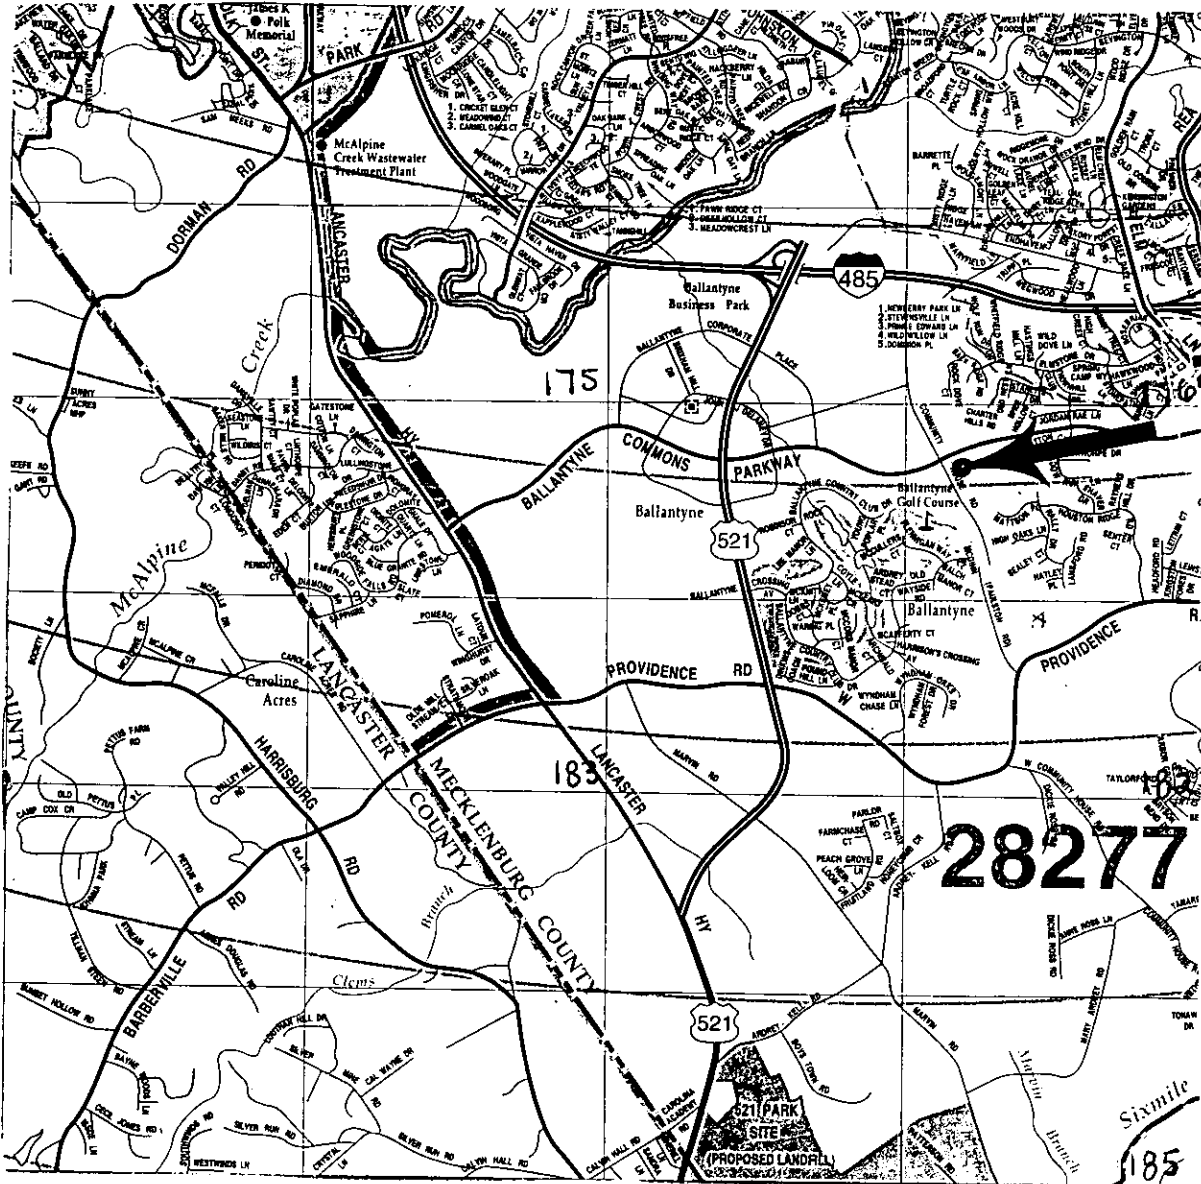

NOTE

28277

Six mile  
185