

al for Petition No. 2003-42 by Prin

FROM:


January 21, 2005

Lebra Campbell
Planning Director


DATE:

INTER - OFF

COMMUNICATION

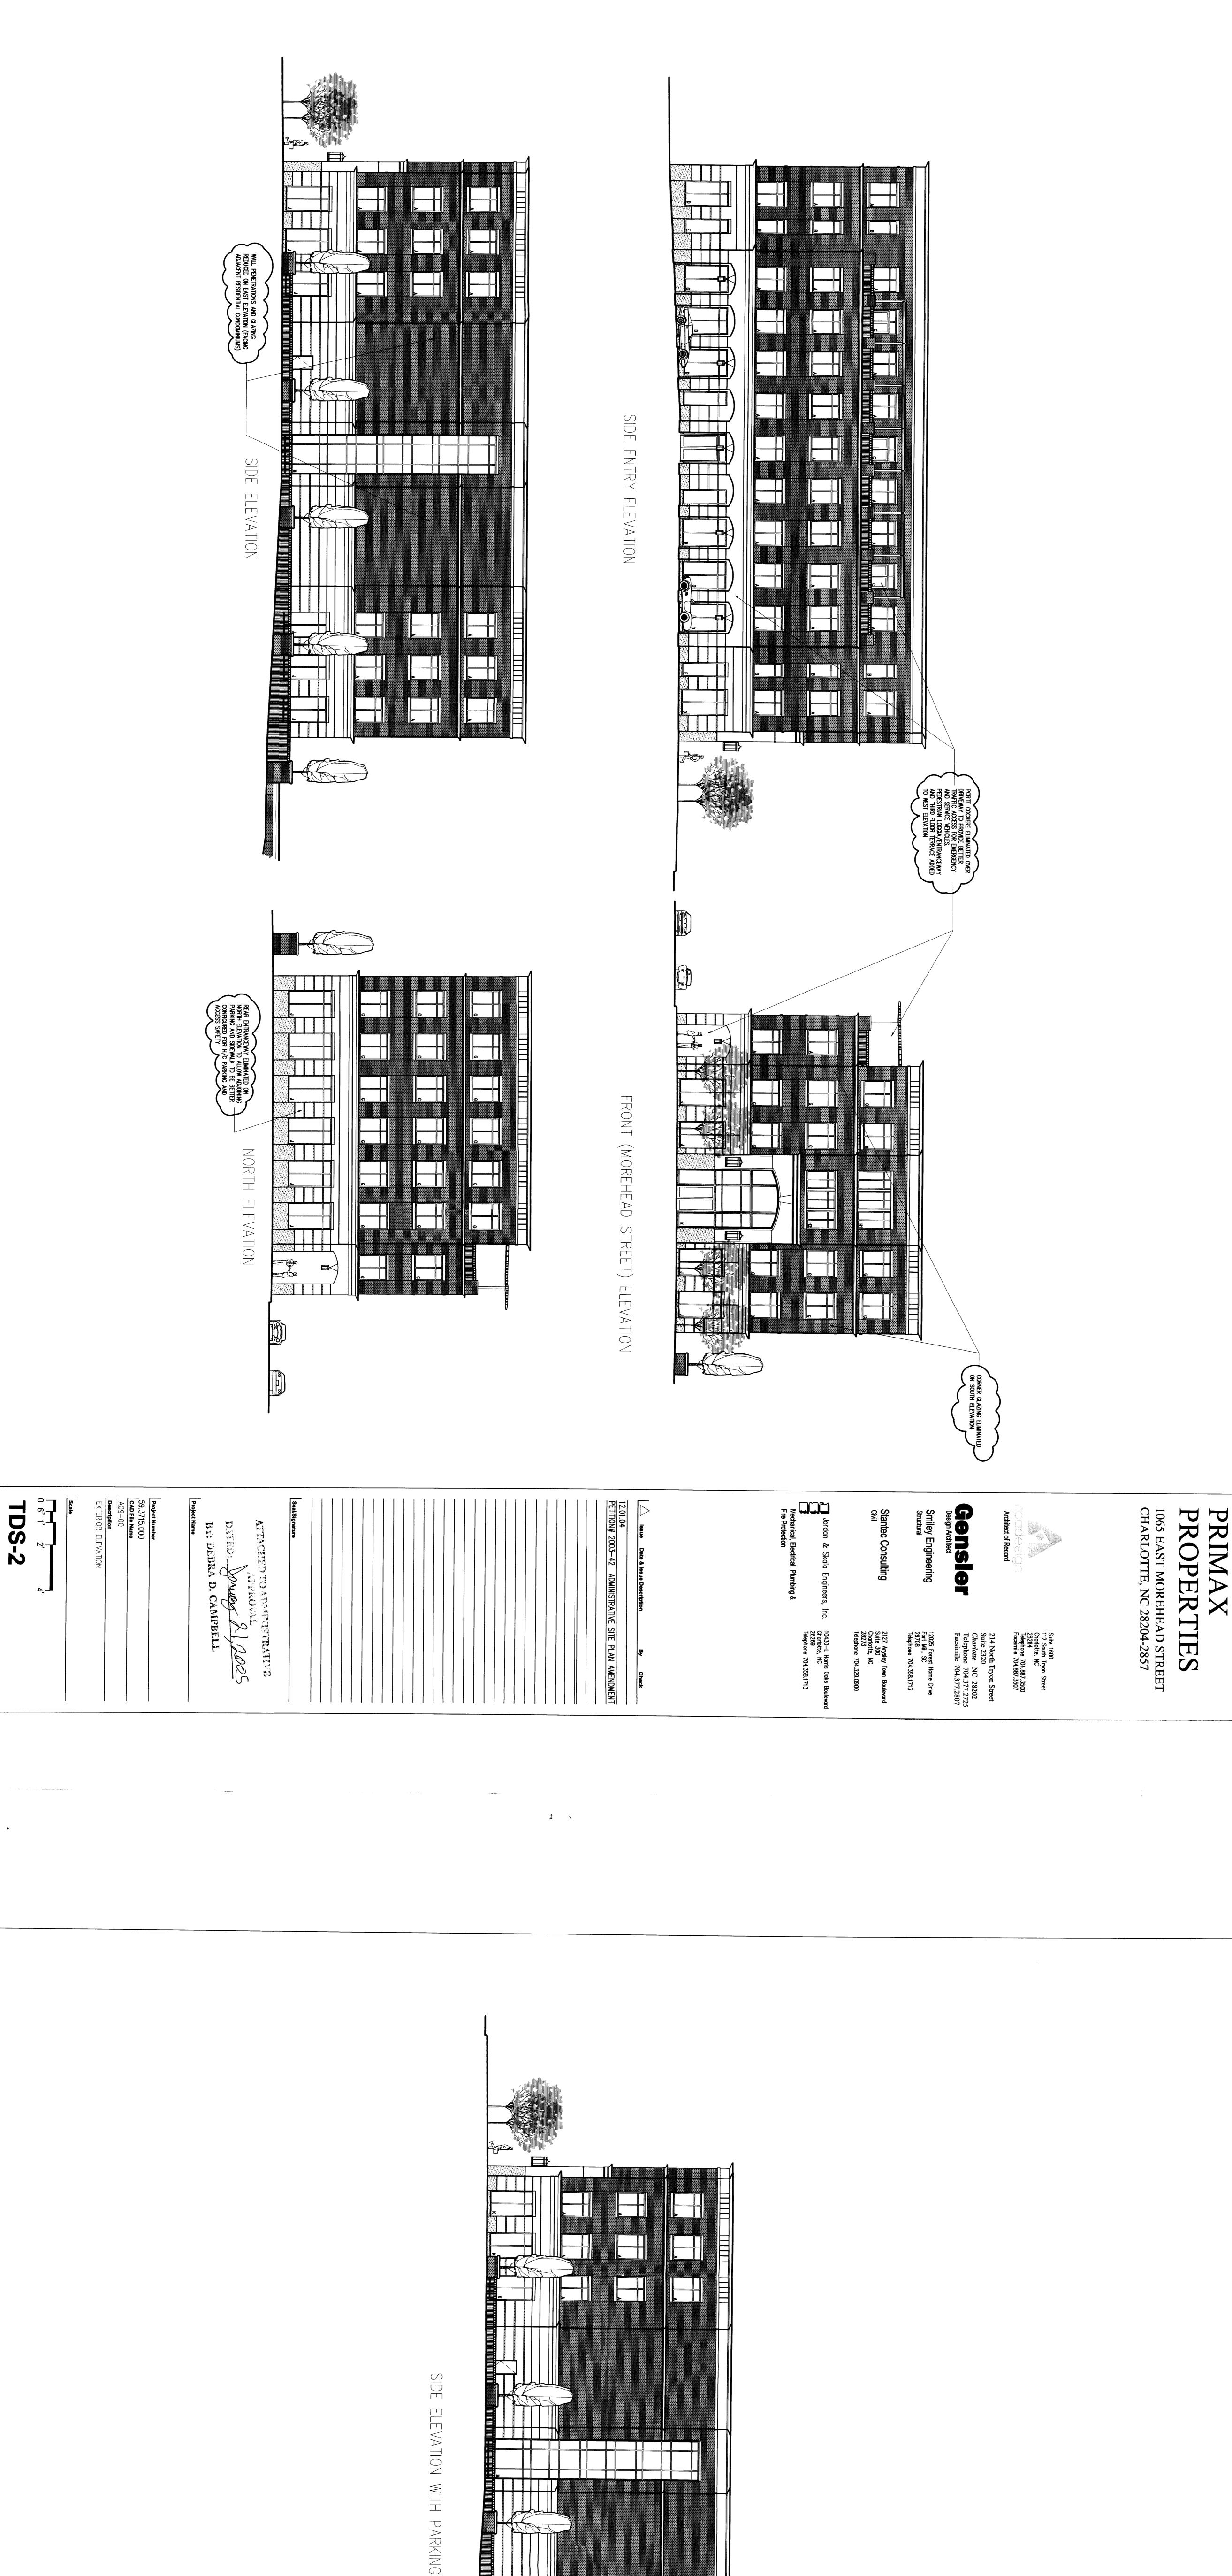

©2003 Gensler

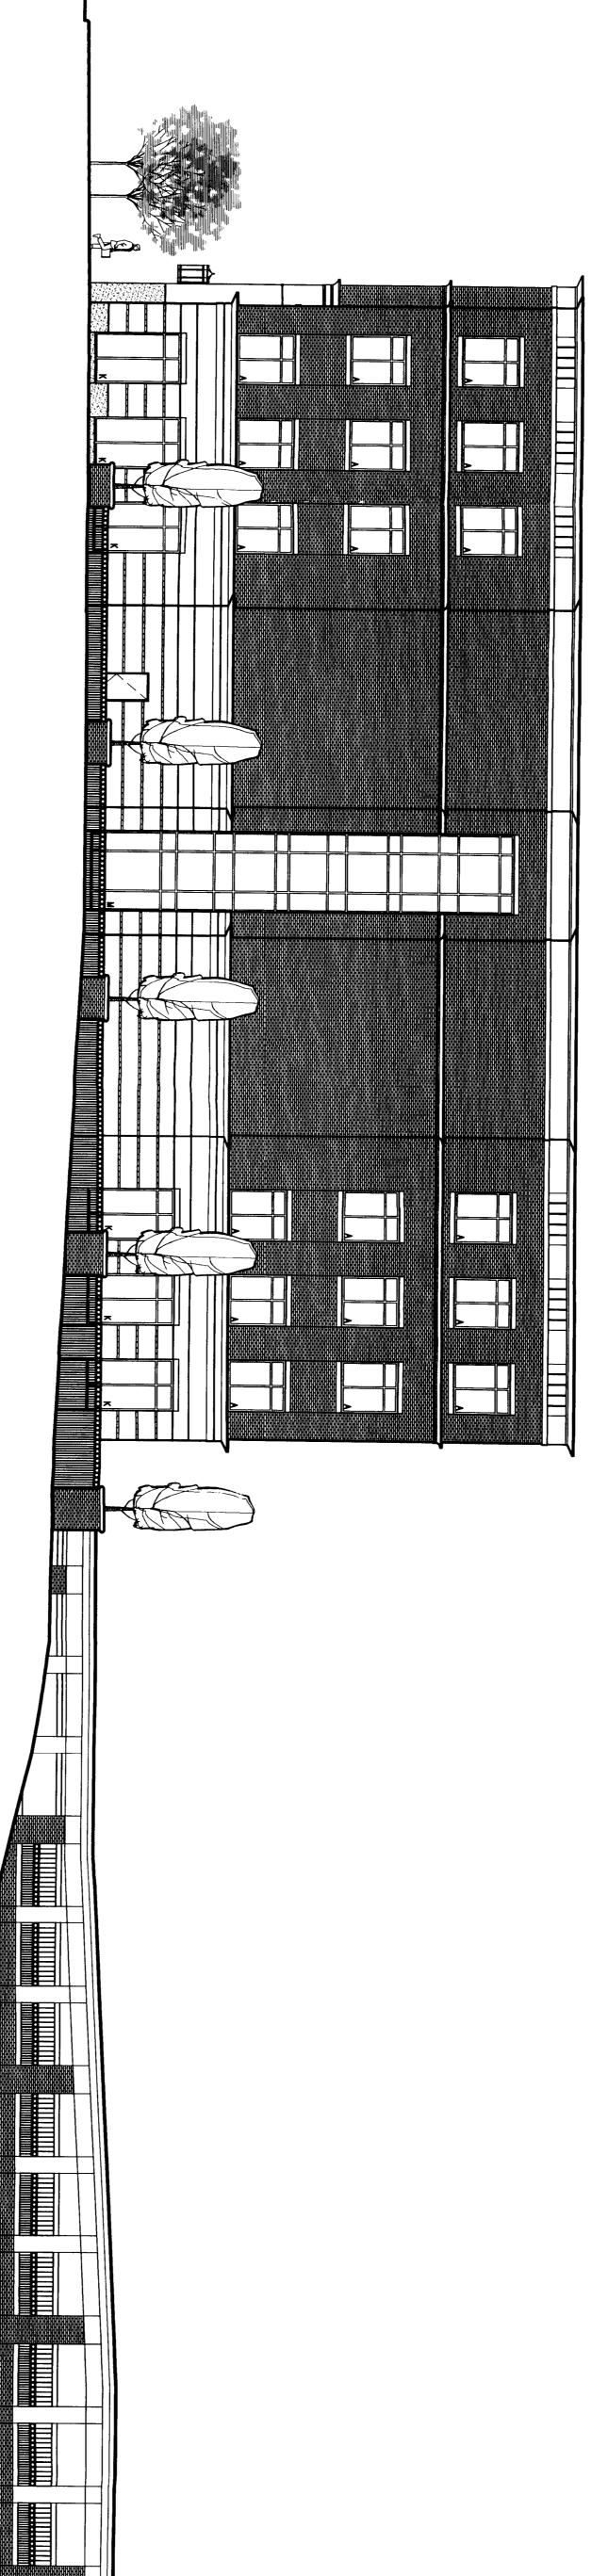

59.3715.000
CAD File Name
A09-00
Description
EXTERIOR ELEVATION TDS-3 Jordan & Skala Engineers, Inc.

Mechanical, Electrical, Plumbing & Fire Protection 12.04.04
PETITION# 2003-42 ADMINISTRATIVE SITE PLAN AMENDMENT Gensol OF Design Architect 1065 EAST MOREHEAD STREET CHARLOTTE, NC 28204-2857 Stantec Consulting Smiley Engineering Structural DITES DEBINA D. CAMPBELL 2127 Arysley Town Boulevard Suite 300 Charlotte, NC 28273 Telephone 704.329.0900 12025 Forest Home Drive Fort Mill, SC 29708 Telephone 704.358.1713 214 North Tryon Street
Suite 2320
Charlotte NC 28202
Telephone 704.377.2725
Facsimile 704.377.2807 Suite 1600 112 South Tryon Street Charlotte, NC 28284 Telephone 704.887.3500 Facsimile 704.887.3507

**PROPERTIES** 

**PRIMAX** 

10430—L Harris Oaks Boulevard Charlotte, NC 28269 Telephone 704.358.1713