


VIEW AT RETAIL SHOPS

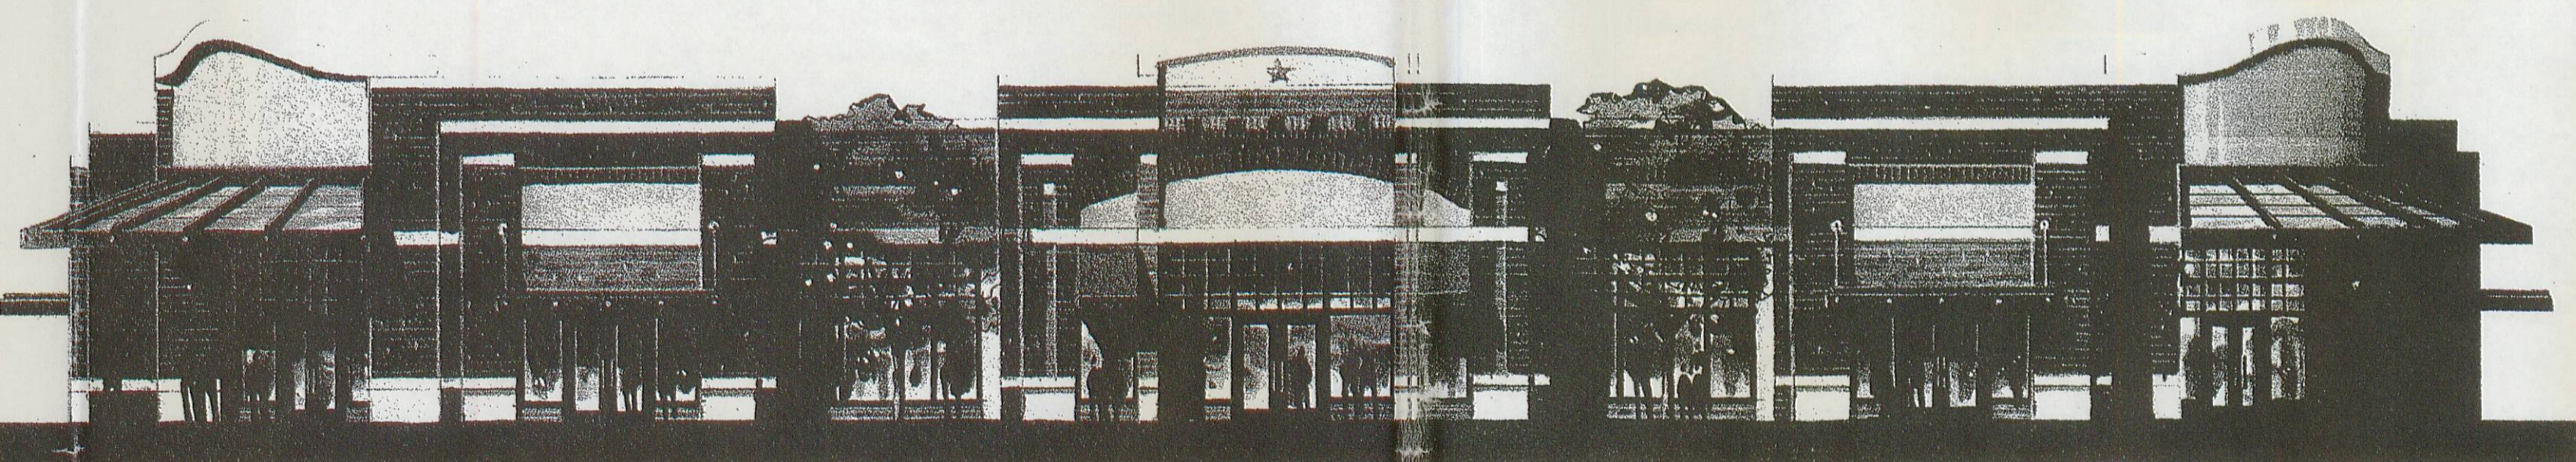

TYPICAL RETAIL ELEVATIONS ALONG INTERNAL STREETS

MARGARET WALLACE AT IDLEWILD ROAD CHARLOTTE, NC

JUNE 9, 2003

SCALE: 3/32"=1'-0"

Page 6 of 7

APPROVED BY CITY COUNCIL
DATE 9/15/03

