




**SECTION A-A - MINTWORTH AVENUE**

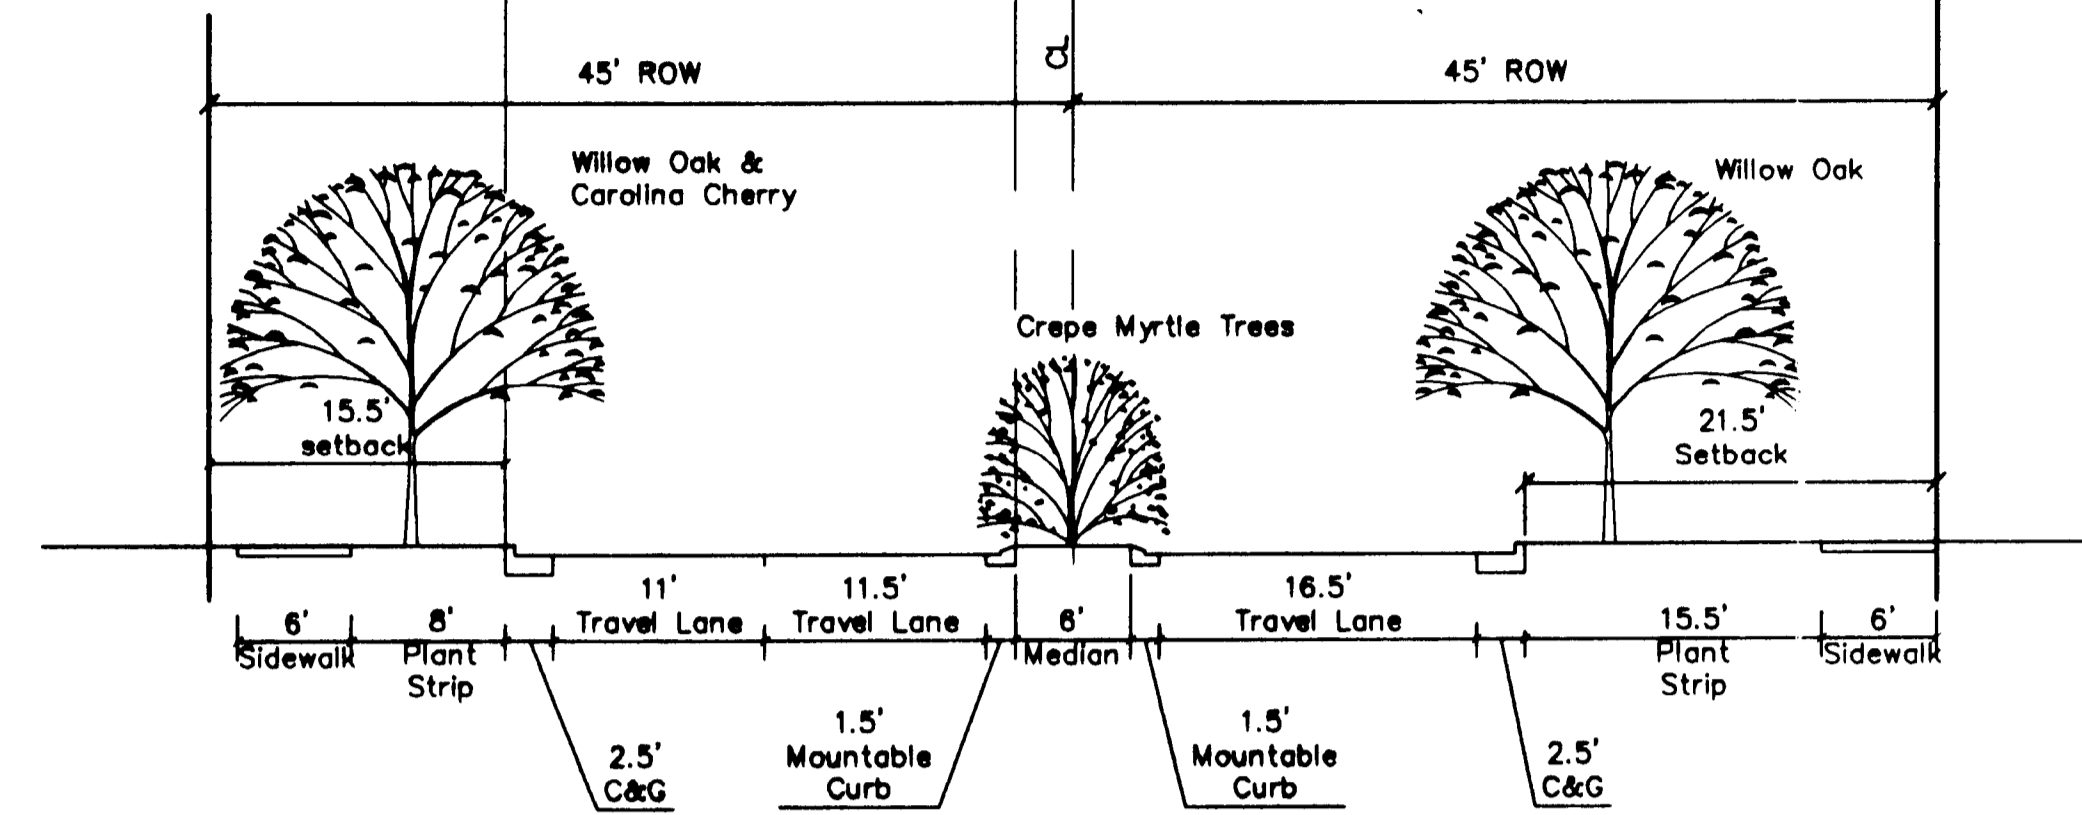

**SECTION C-C - OAK DRIVE**

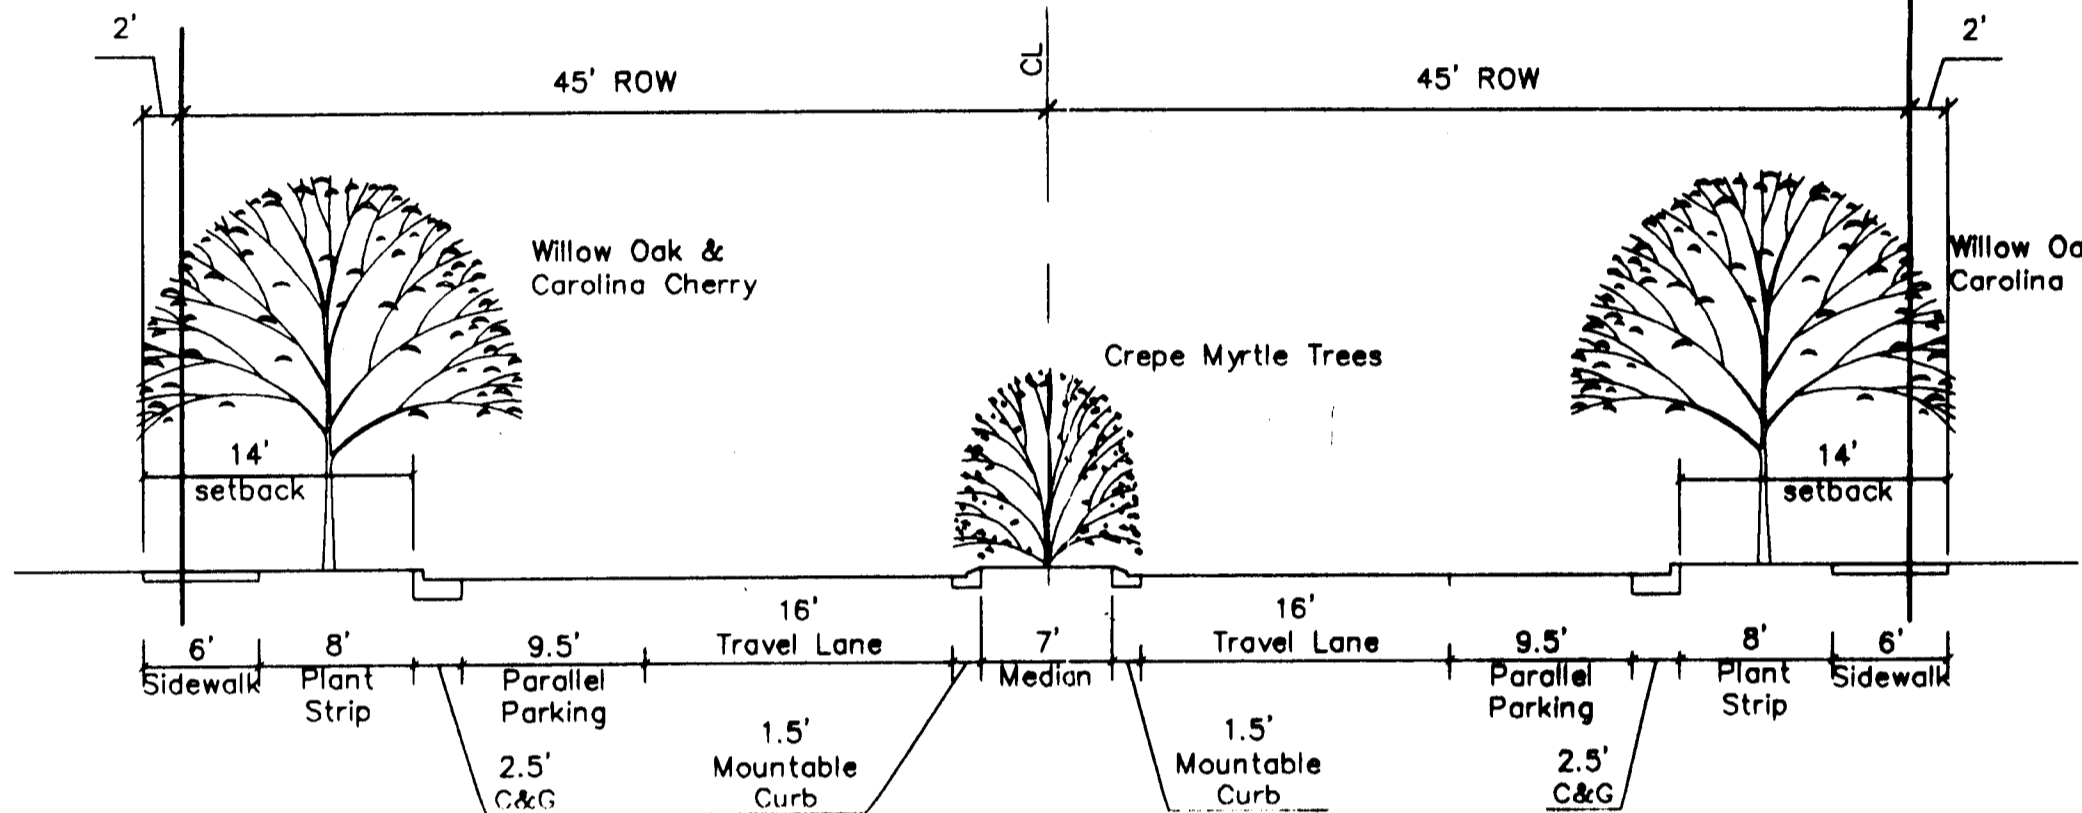


**SECTION B-B - MINTWORTH AVENUE**

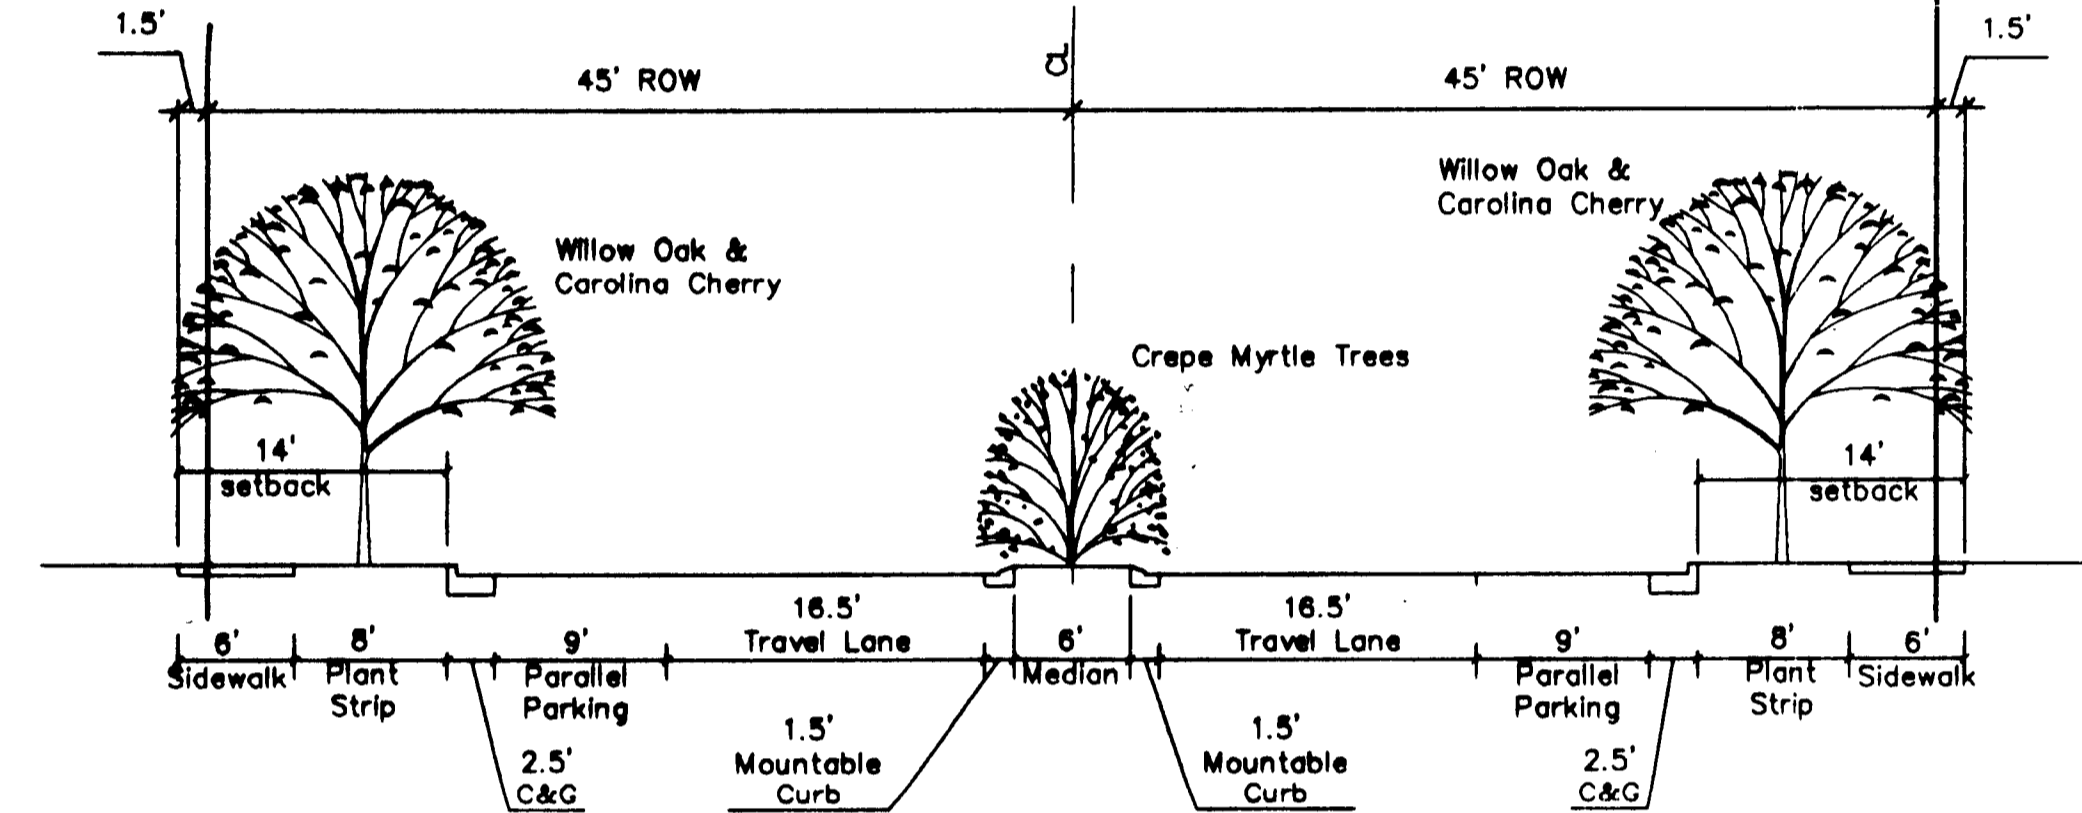

**SECTION D-D - OAK DRIVE**

**MINTWORTH COMMONS**  
 REVISED STREET SECTIONS  
 NOVEMBER 16, 2005

ATTACHED TO ADMINISTRATIVE APPROVAL  
 DATED: *November 21, 2005*  
 BY: DEBRA D. CAMPBELL

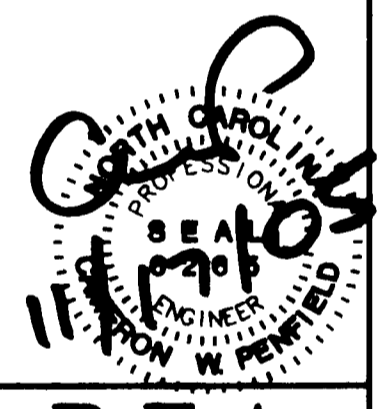

No.	By	Chk.	Description	Date
Revisions				
HARRIS MURR VERMILLION LLC 1800 CAMDEN ROAD CHARLOTTE, N.C. 28203 704-377-6224				
<b>STREET CROSS SECTIONS</b> MINTWORTH COMMONS 9600 IDLEWILD ROAD CHARLOTTE MECKLENBURG CO. N.C.				
DES. C.W.P.	SCALE	1" = 10'	JOB NO.	
DN. C.P.	CK. C.W.P.	DATE 11/16/2005	03-023	

**P.E.A.**  
 of  
 North Carolina  
 1409 East Boulevard  
 Charlotte, N.C. 28203  
 (704) 377-4349  
 EMAIL: [peaofnc@aol.com](mailto:peaofnc@aol.com)

**Z4.0A**

DWG. NO.

**CHARLOTTE - MECKLENBURG PLANNING COMMISSION**  
 INTER - OFFICE COMMUNICATION

DATE: November 21, 2005  
 TO: Katrina Young  
 Interim Zoning Administrator  
 FROM: *Debra Campbell*  
 Debra Campbell  
 Planning Director

SUBJECT: Administrative Approval for Petition No. 2004-38 by Harris - Murr and Vermillion.

Attached is a revised sheet Z4.0A showing revised roadway cross-sections. Note the original Z4.0A still applies for the landscape cross-sections. Since these new roadway cross-sections do not alter the intent of the development and are minor, I am administratively approving these revised roadway cross-sections. Please use this revised plan when evaluating requests for building permits and certificates of occupancy. Note that all other ordinance requirements still apply.