


EXTERIOR SIGN ITEMS	
Exterior Project Identity	
10.01	Major Pylon Entry Sign
10.02	Secondary Project Identity Pylon
10.03	Project Identity on Building "A" Architectural Feature
10.04	Project Identity on Building "P" - South Stair Tower
10.05	Metropolitan Plaza Signage
10.06	MetLofts Signage
10.07	MetTerraces Signage
Exterior Vehicular Wayfinding	
20.01	Post Mounted Vehicular Directional Sign
20.02	Building Mounted Parking Directional Sign
Exterior Pedestrian Wayfinding	
30.01	Pedestrian Directional Sign
30.02(A)	Project Informational Directory Kiosk - with ATM
(B)	Project Informational Directory Kiosk
(C)	Project Informational Directory Wall Mounted
Exterior Decorative Items	
40.01	Building Mounted Banners (not shown on plan)

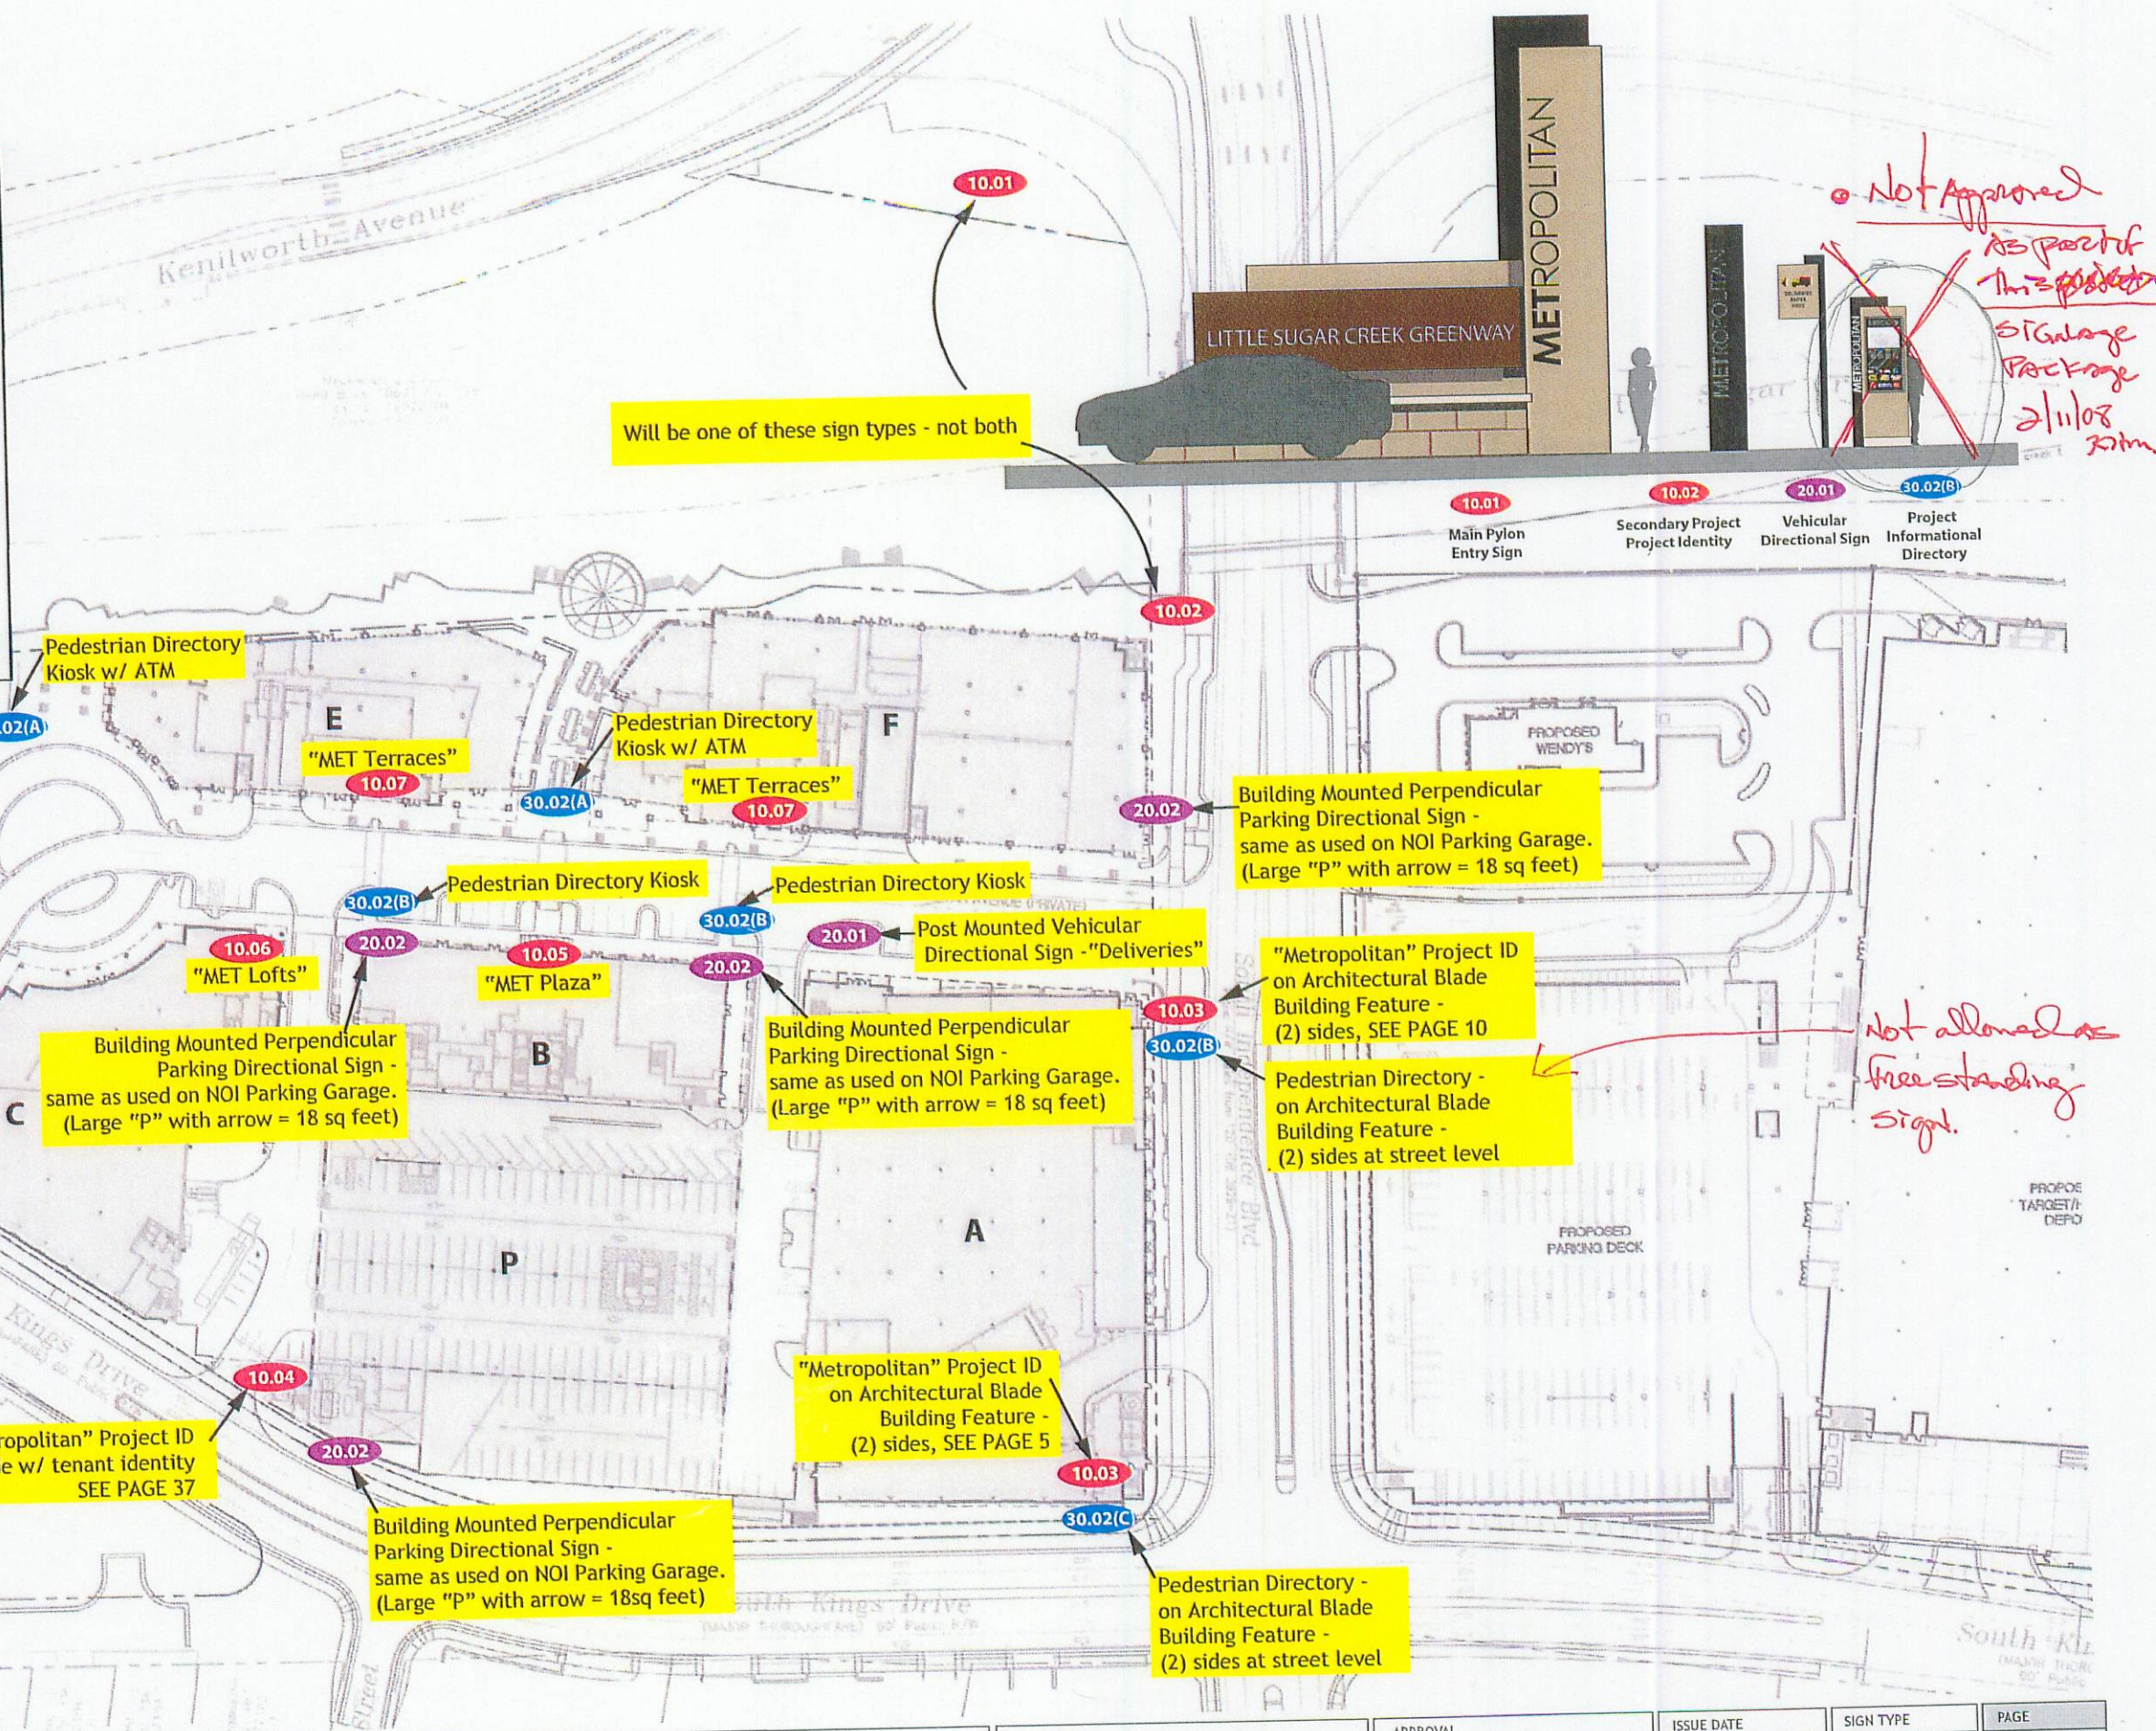

Will be one of these sign types - not both

Not Approved
 as part of this project
 Signage Package
 2/11/08
 zmm

Secondary Project Pylon
 To be ground mounted in this location until "Building D" is built

Building Mounted Perpendicular Parking Directional Sign - same as used on NOI Parking Garage. (Large "P" with arrow = 18 sq feet)

Building Mounted Perpendicular Parking Directional Sign - same as used on NOI Parking Garage. (Large "P" with arrow = 18 sq feet)

Building Mounted Perpendicular Parking Directional Sign - same as used on NOI Parking Garage. (Large "P" with arrow = 18 sq feet)

"Metropolitan" Project ID on Architectural Blade Building Feature - (2) sides, SEE PAGE 10
 Pedestrian Directory - on Architectural Blade Building Feature - (2) sides at street level

Not allowed as free standing sign.

"Metropolitan" Project ID on Building Facade w/ tenant identity SEE PAGE 37

"Metropolitan" Project ID on Architectural Blade Building Feature - (2) sides, SEE PAGE 5

Building Mounted Perpendicular Parking Directional Sign - same as used on NOI Parking Garage. (Large "P" with arrow = 18sq feet)

Pedestrian Directory - on Architectural Blade Building Feature - (2) sides at street level

REVISIONS		
1. 00.00.00	3. 00.00.00	5. 00.00.00
2. 00.00.00	4. 00.00.00	6. 00.00.00

APPROVAL
Changes & Resubmittal: _____
Approved with Changes: _____
Approved: _____

ISSUE DATE	SIGN TYPE	PAGE
12.05.07		3