




1 HWY 160 SECTION - TURN LANES (R.O.W. VARIES - MIN. 60')  
 RZ-4 NOTE: SEE DEVELOPMENT STANDARDS NOTES FOR SPECIFIC TRANSPORTATION IMPROVEMENTS COMMITMENT. TYPICAL CROSS SECTIONS ARE FOR ILLUSTRATIVE PURPOSES ONLY AND NOT NECESSARILY DESIGN STANDARD. 1/8"=1'-0"

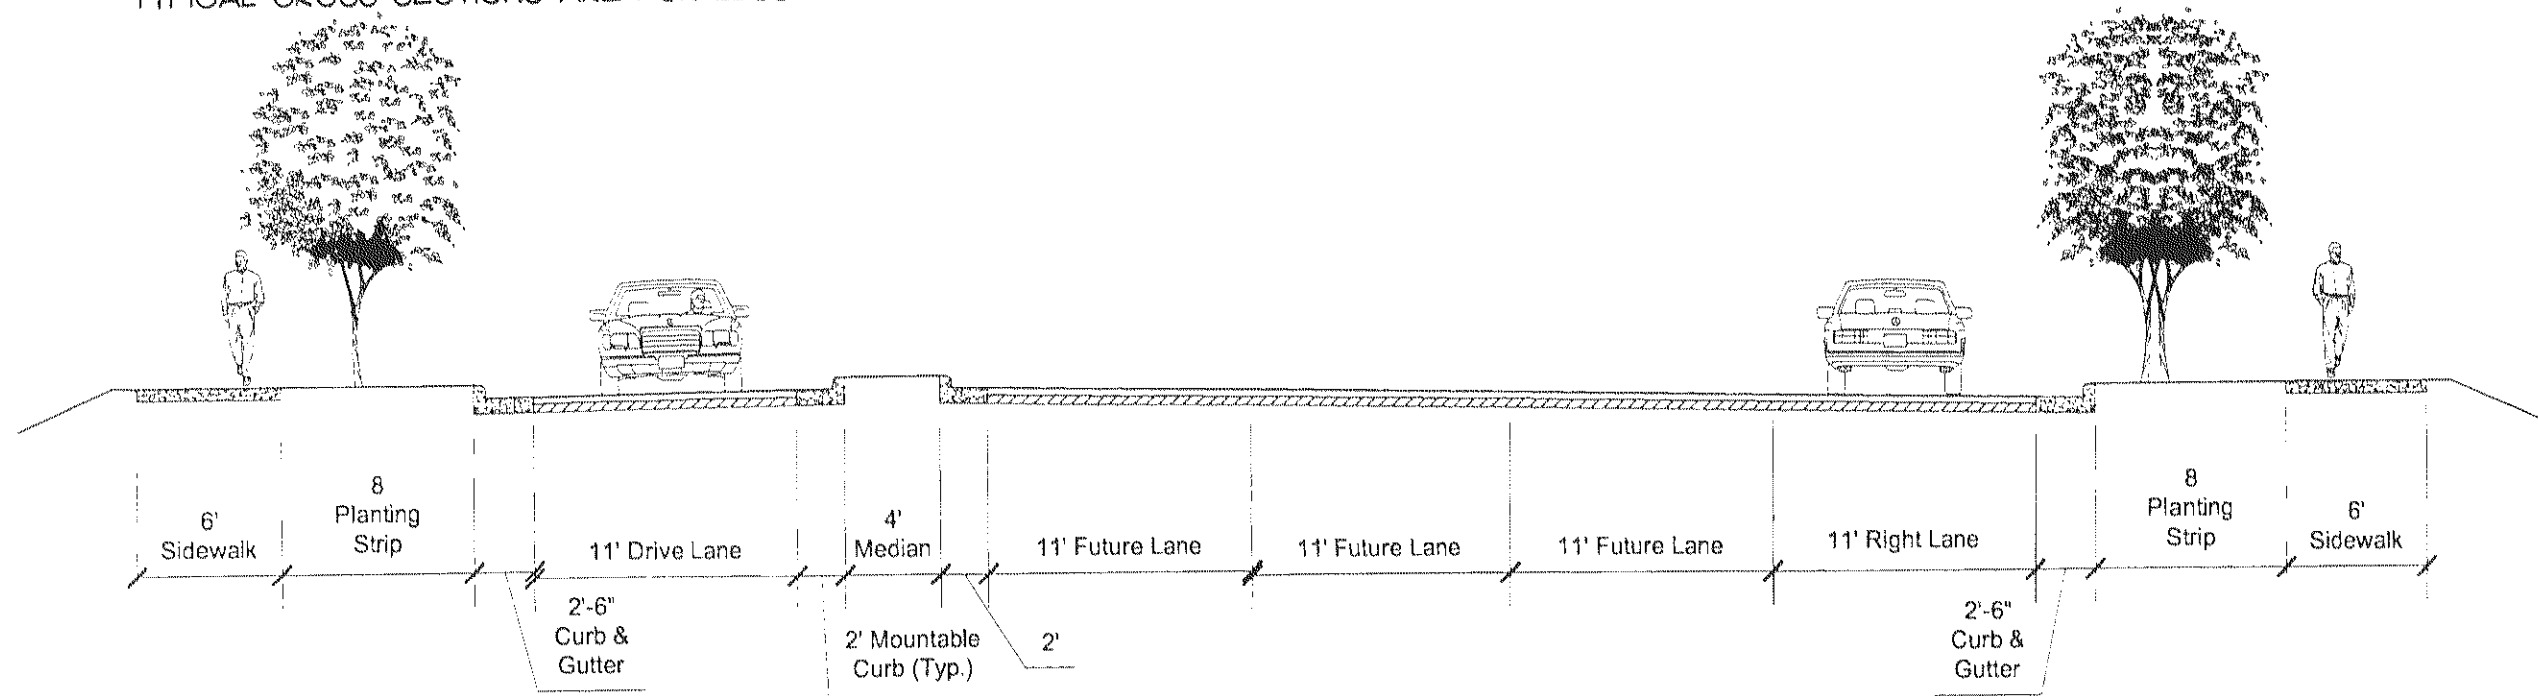


2 PUBLIC STREET (R.O.W. VARIES)  
 RZ-4 NOTE: SEE DEVELOPMENT STANDARDS NOTES FOR SPECIFIC TRANSPORTATION IMPROVEMENTS COMMITMENT. TYPICAL CROSS SECTIONS ARE FOR ILLUSTRATIVE PURPOSES ONLY AND NOT NECESSARILY DESIGN STANDARD. 1/8"=1'-0"

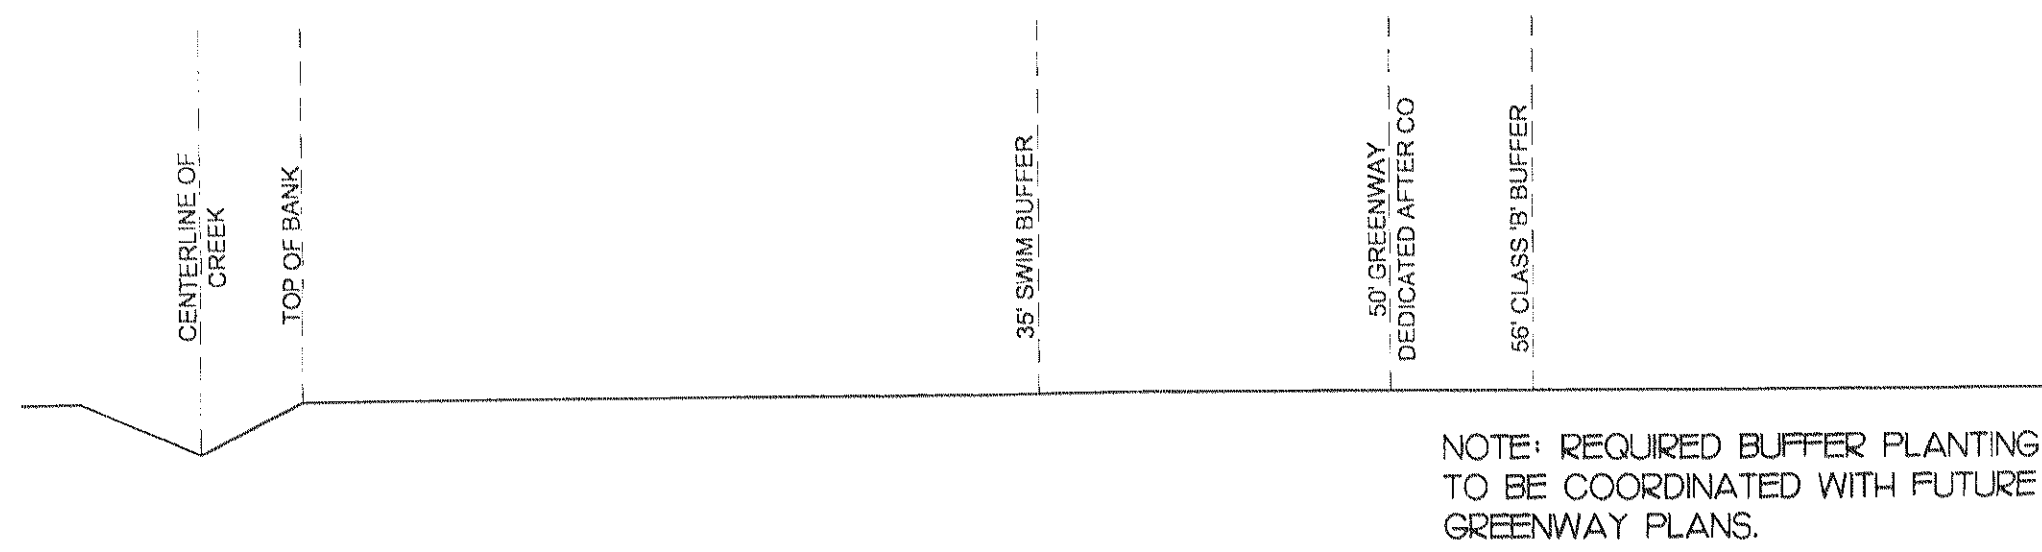

3 CREEK CROSS SECTION A - 35' SWIM BUFFER  
 RZ-4 NOTE: REQUIRED BUFFER PLANTING TO BE COORDINATED WITH FUTURE GREENWAY PLANS. 1/8"=1'-0"

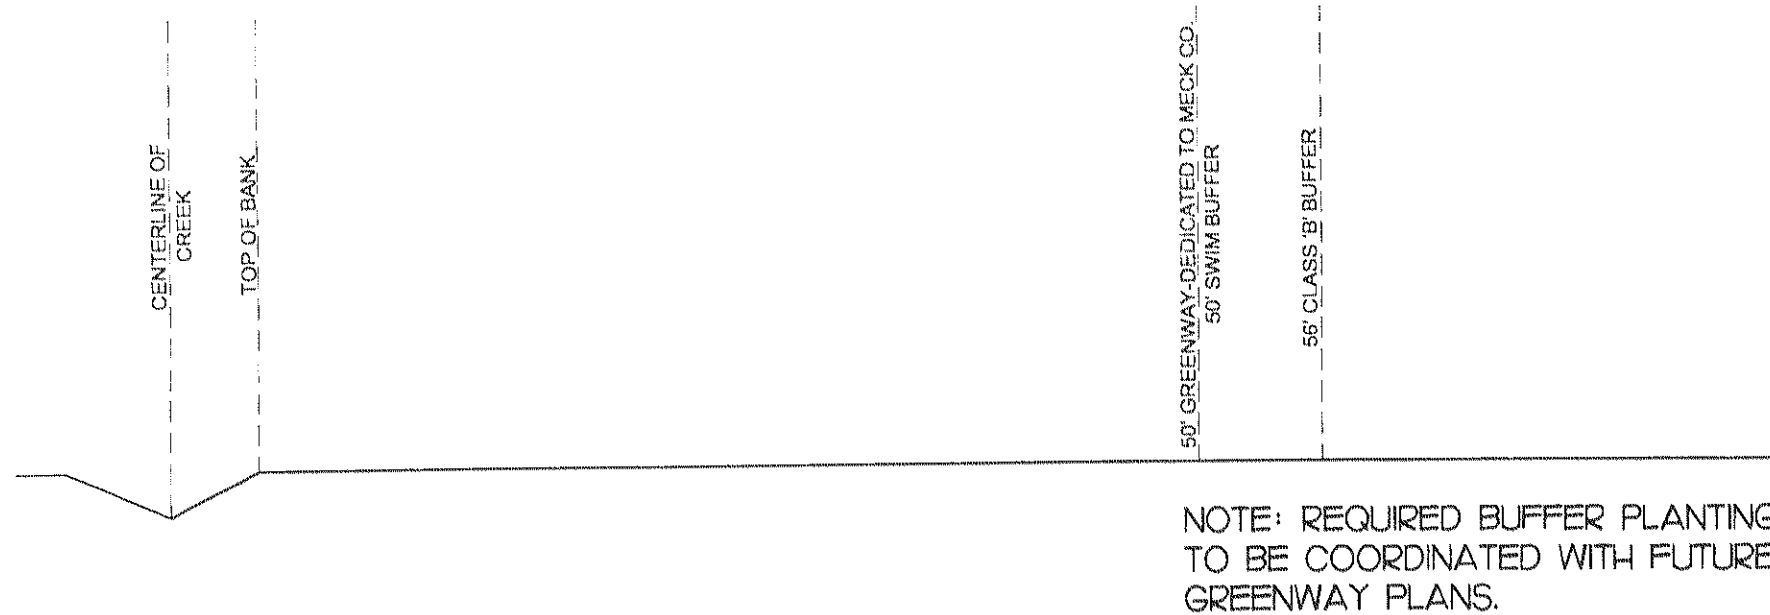

4 CREEK CROSS SECTION B - 50' SWIM BUFFER  
 RZ-4 NOTE: REQUIRED BUFFER PLANTING TO BE COORDINATED WITH FUTURE GREENWAY PLANS. 1/8"=1'-0"

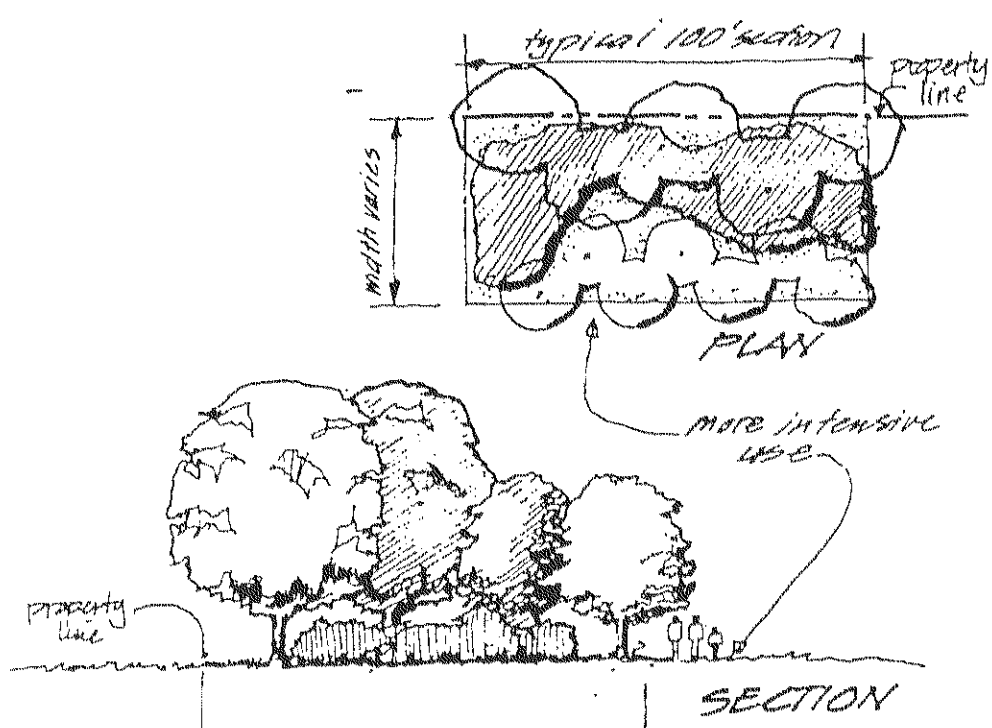

5 LANDSCAPE BUFFER (TYP.)  
 RZ-4 NOT TO SCALE