

Match line 'B'


LEGEND

- SEASONAL COLOR
- ORNAMENTAL GRASSES
- INDIAN HAWTHORN
- SPIREA
- LOROPETALUM
- RED BUD
- SOURWOOD
- KOUSA DOGWOOD
- SAUCER MAGNOLIA
- RED MAPLE
- DEODAR CEDAR
- LOBLOLLY PINE
- HOLLY
- EXISTING TREE

APPROVED BY
CITY COUNCIL
APR 17 2006

East West Partners

Fairway Row Golf Course Buffer Planting
March 2006
Scale: 1"=20'

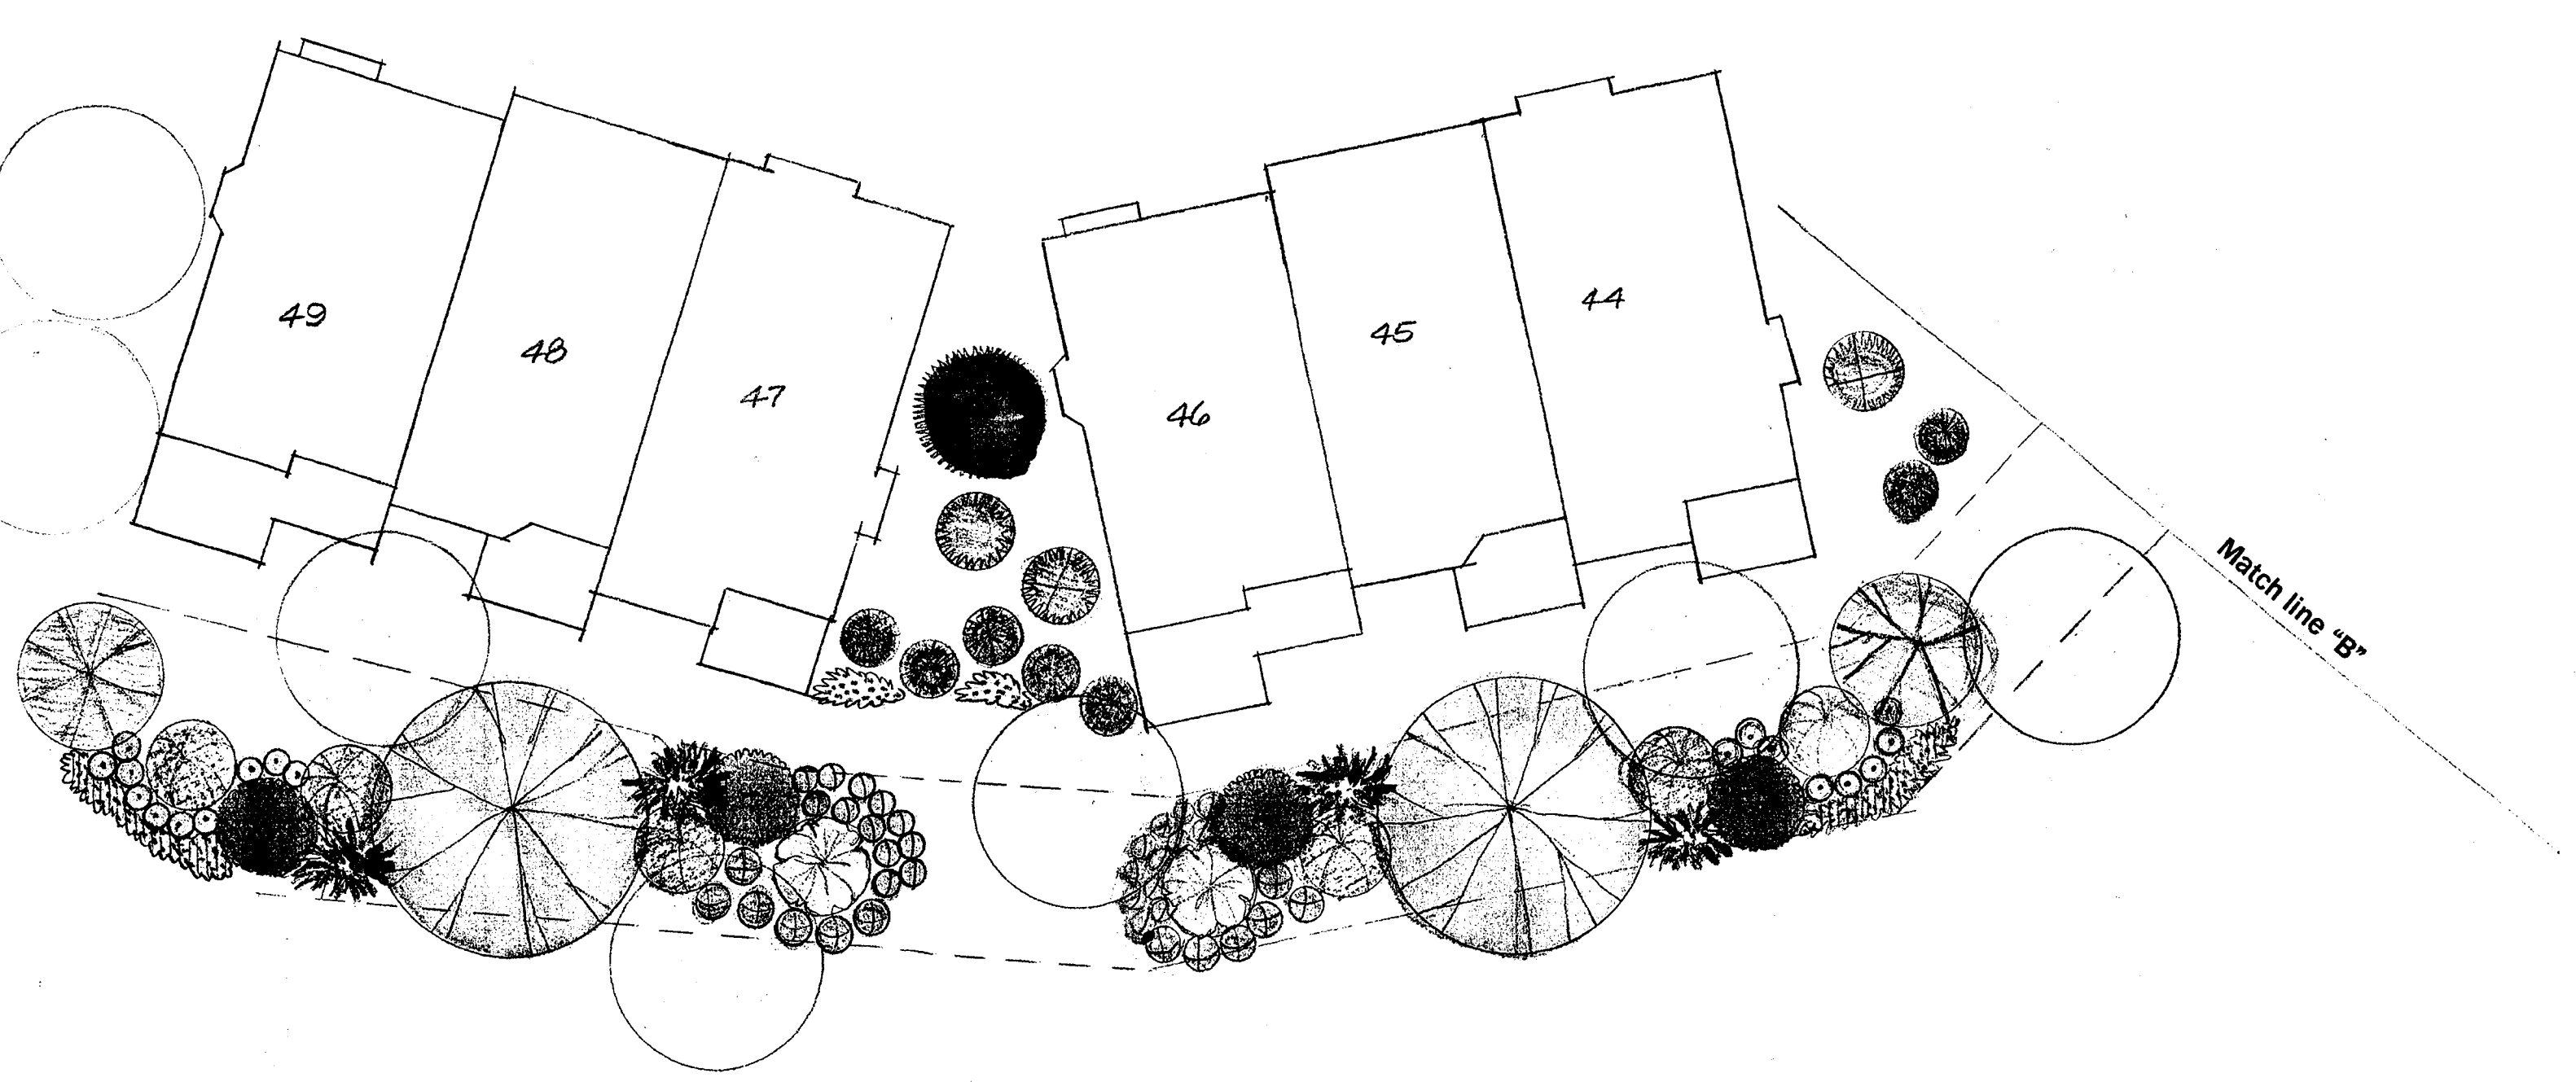

Match line 'A'



Match line 'K'

Match line 'K'

LEGEND

- SEASONAL COLOR
- ORNAMENTAL GRASSES
- INDIAN HAWTHORN
- SPIREA
- LOROPETALUM
- RED BUD
- SOURWOOD
- KOUSA DOGWOOD
- SAUCER MAGNOLIA
- RED MAPLE
- DEODAR CEDAR
- LOBLOLLY PINE
- HOLLY
- EXISTING TREE

East West Partners

Fairway Row Golf Course Buffer Planting
March 2006
Scale: 1"=20'