
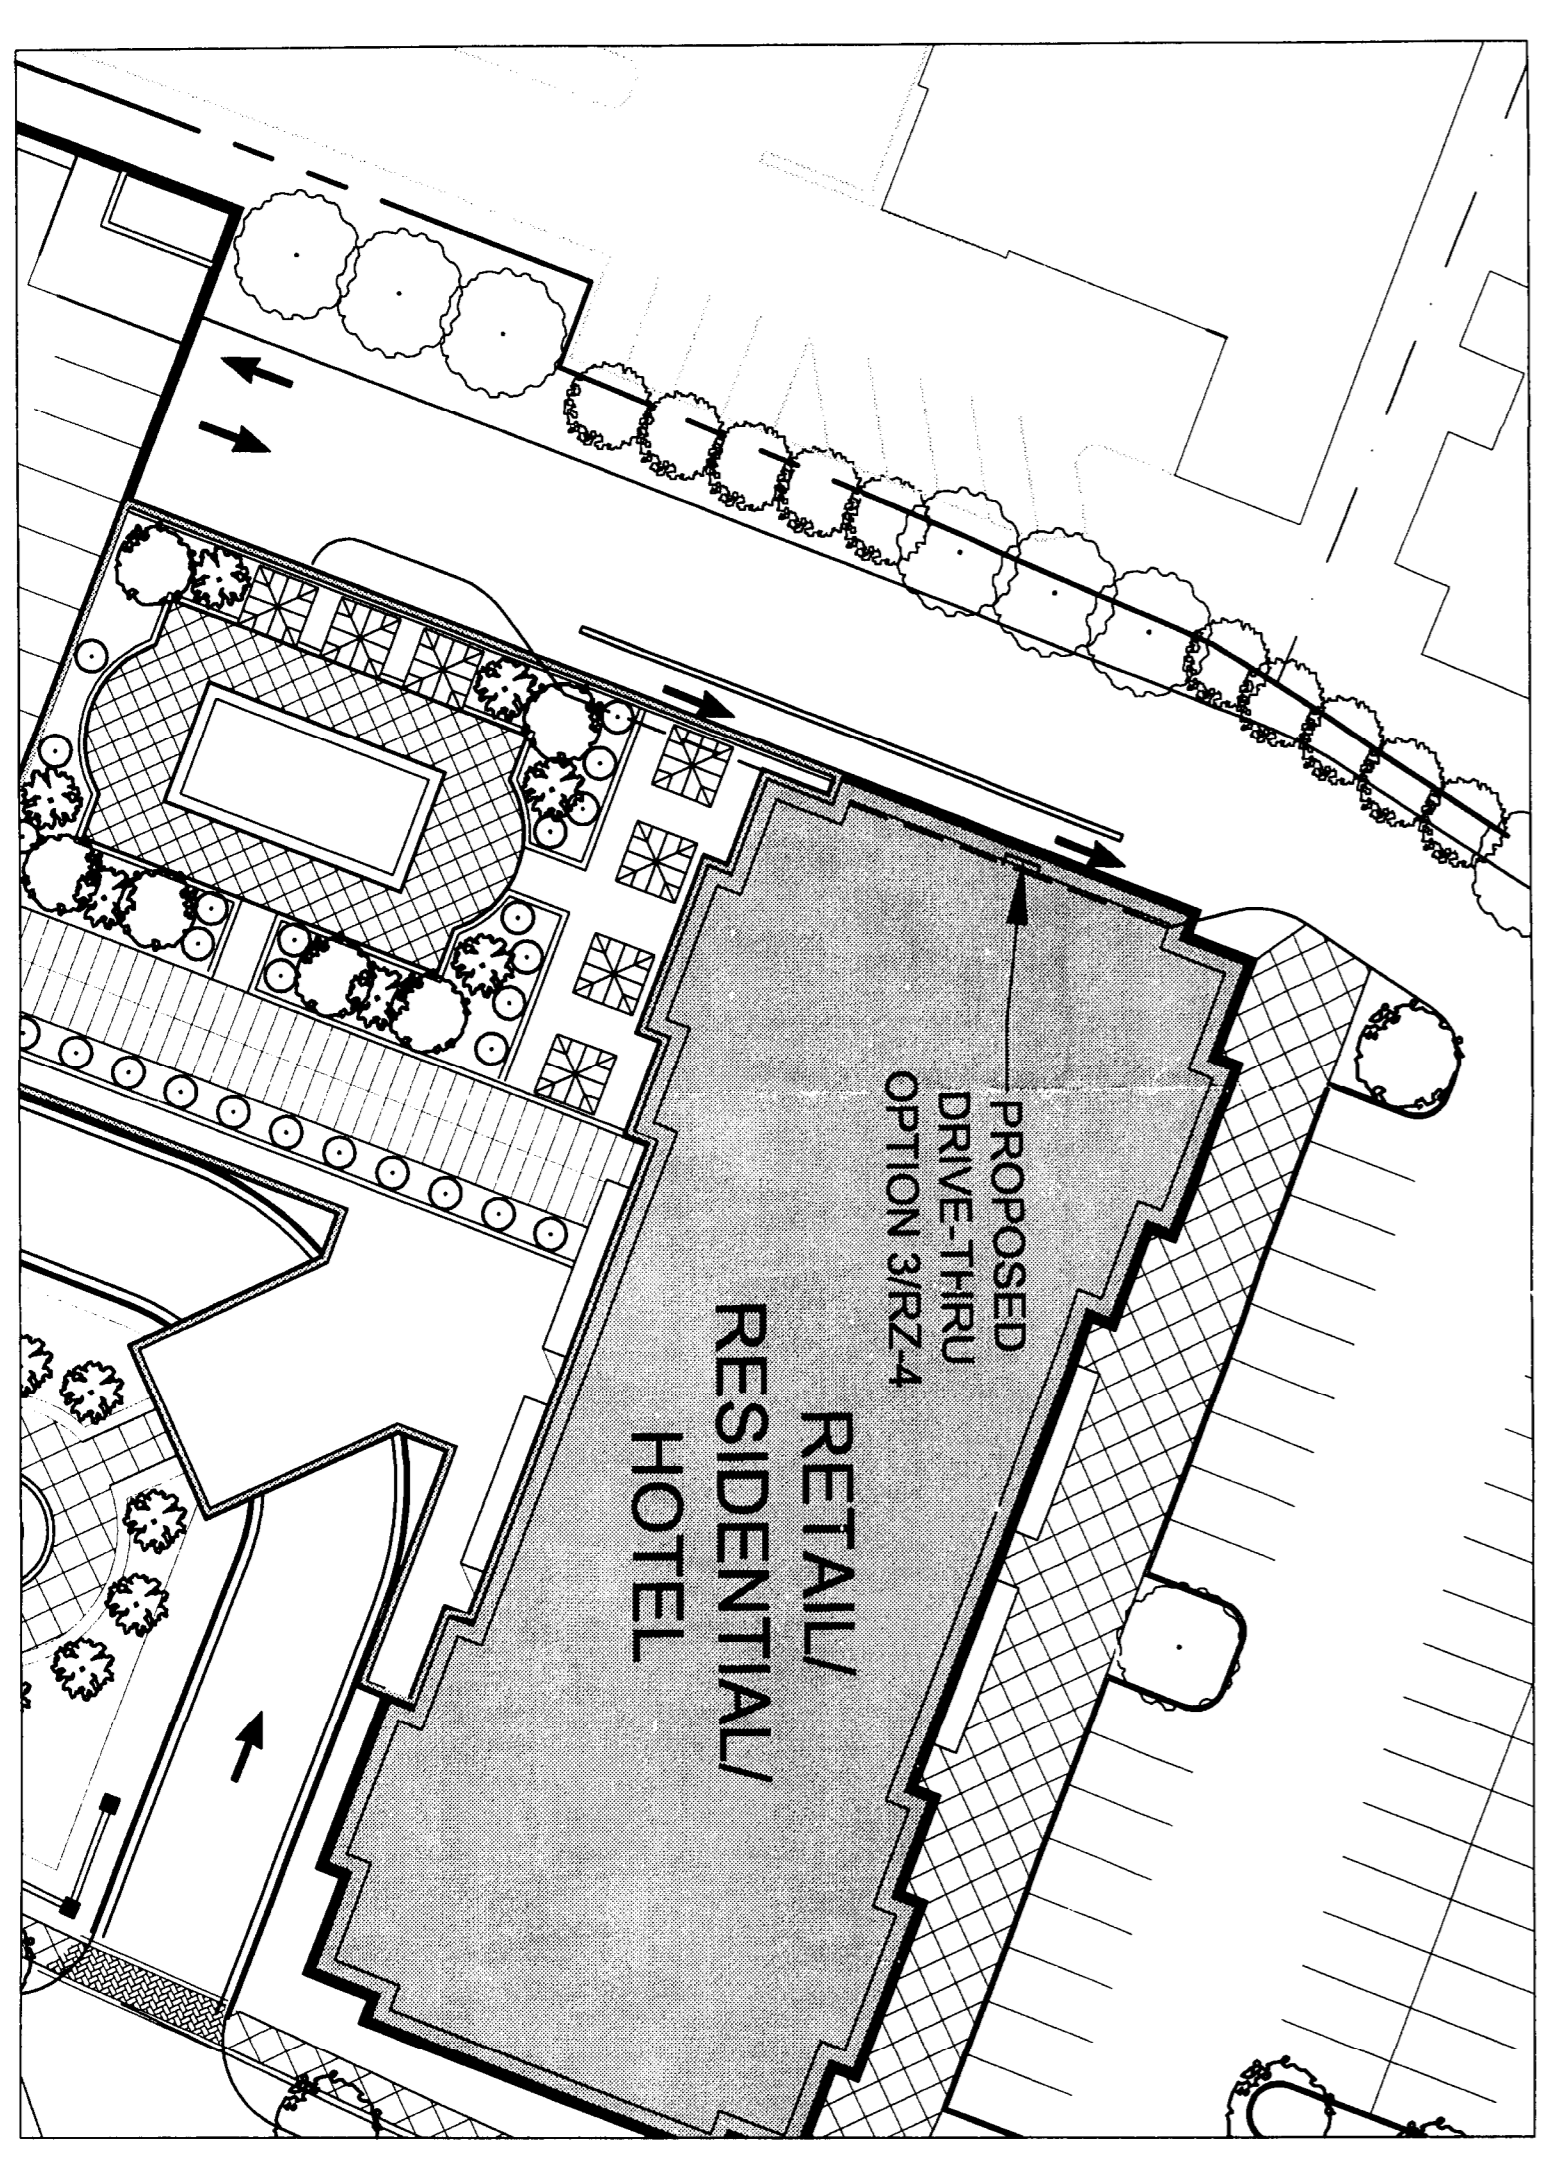
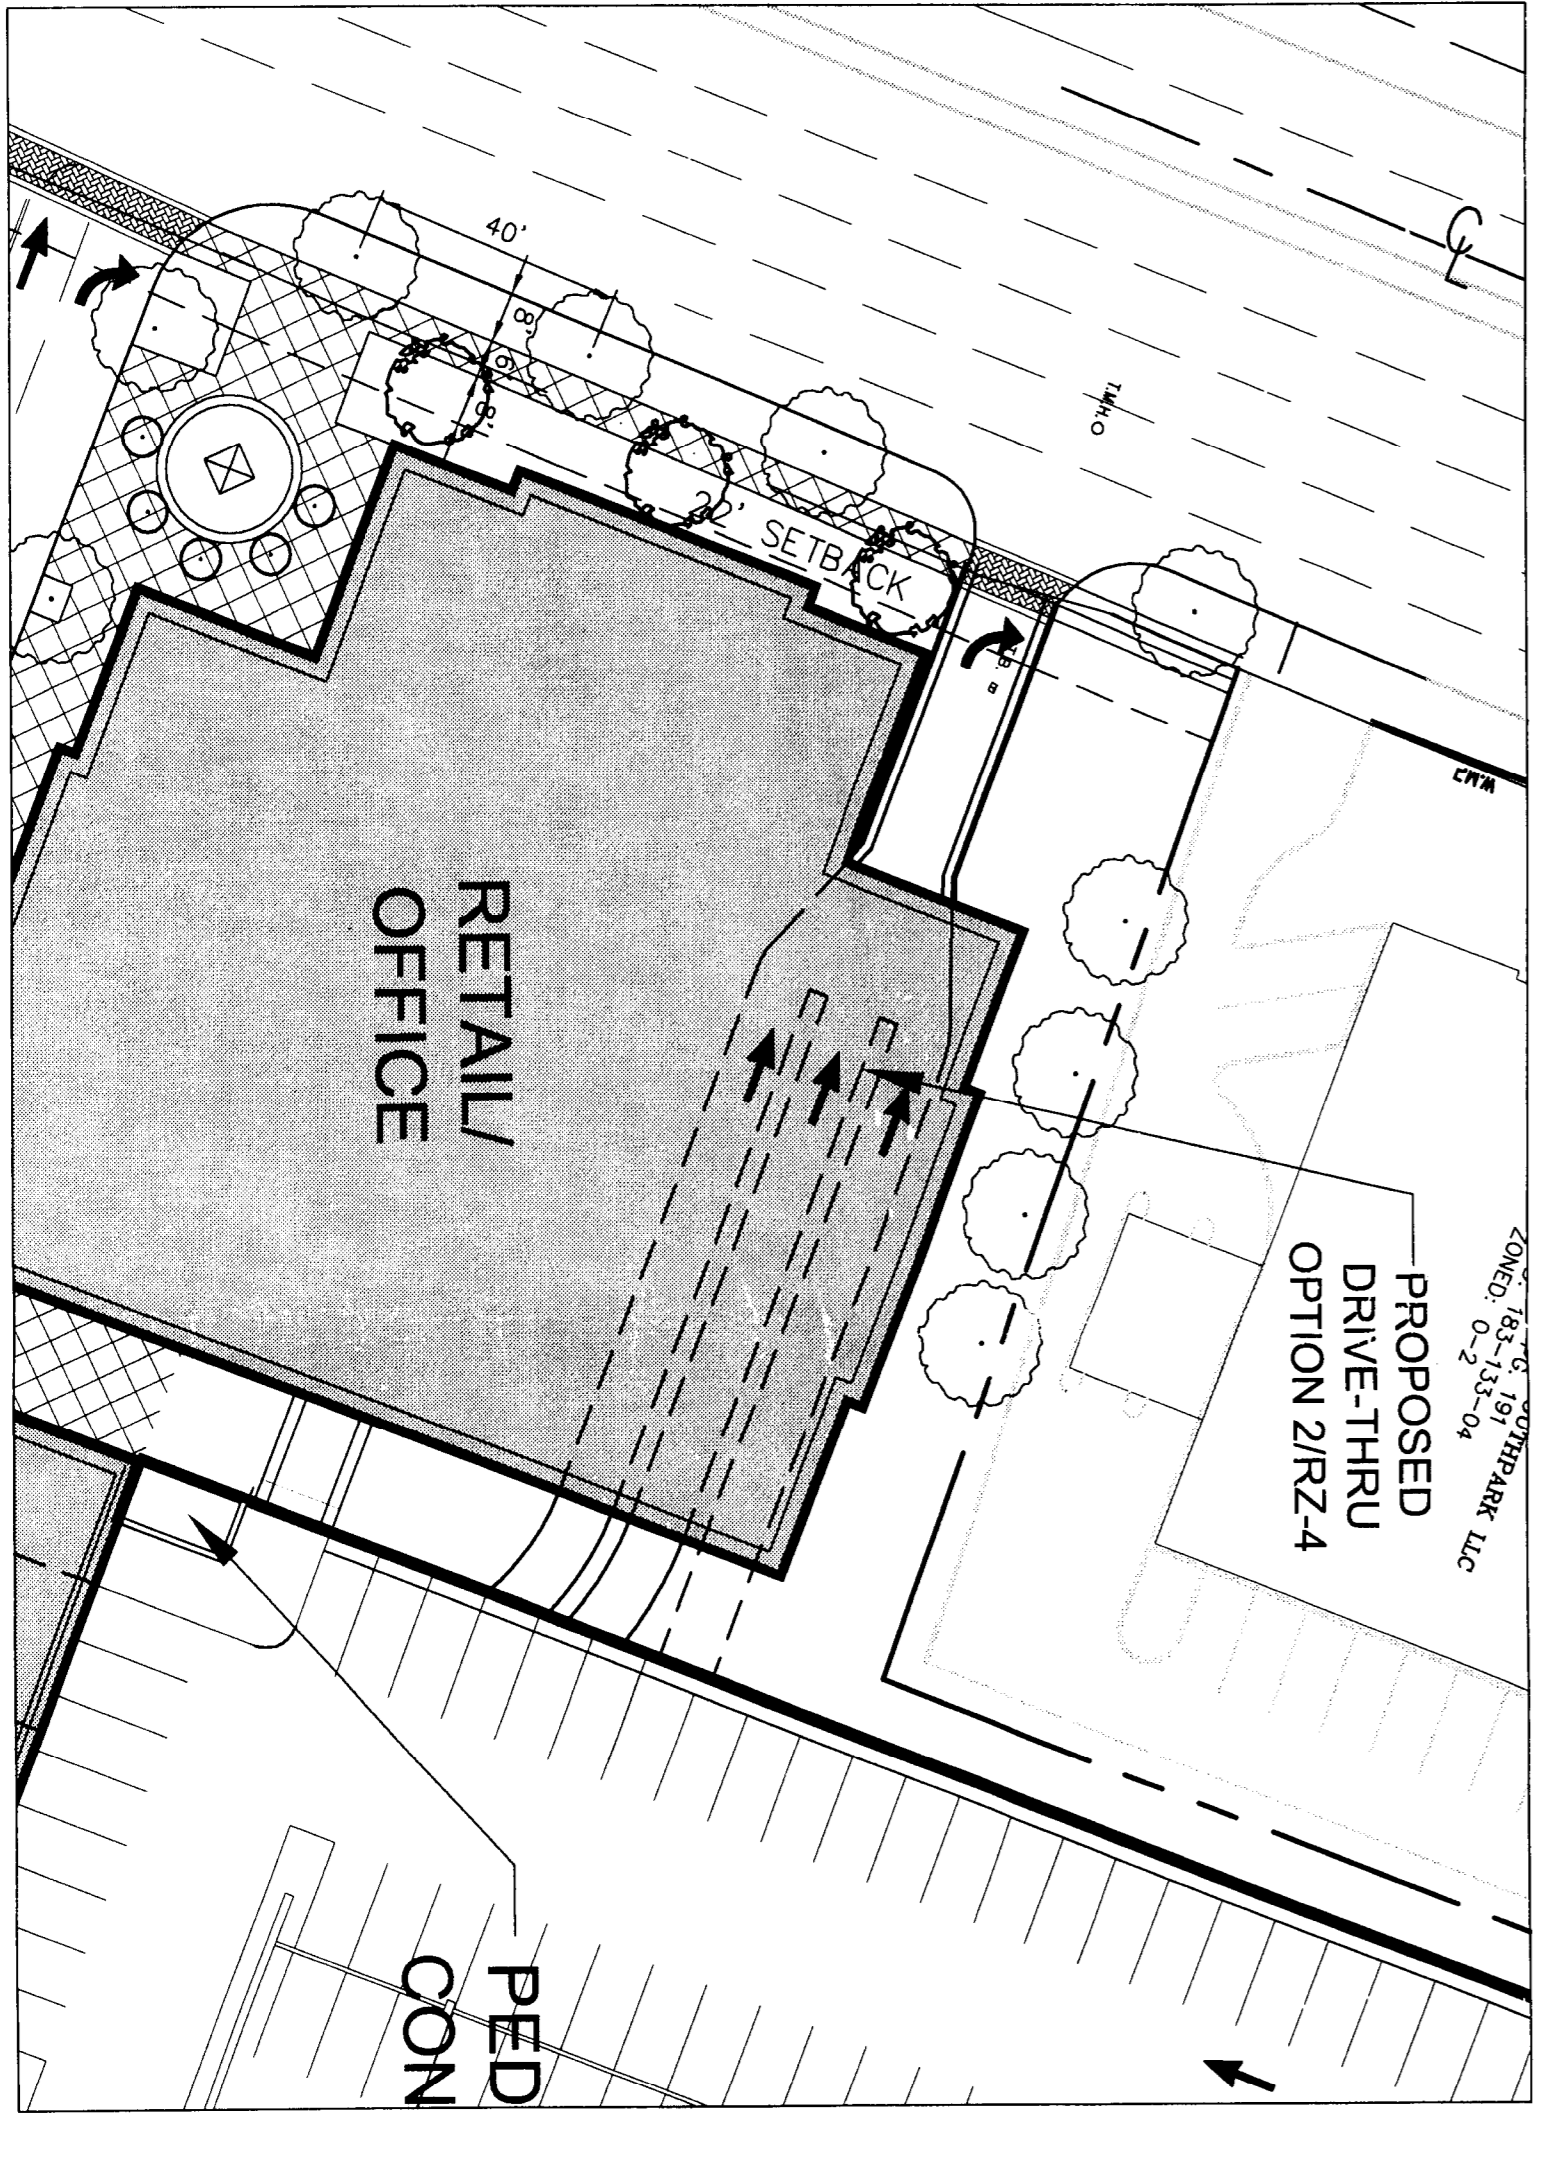
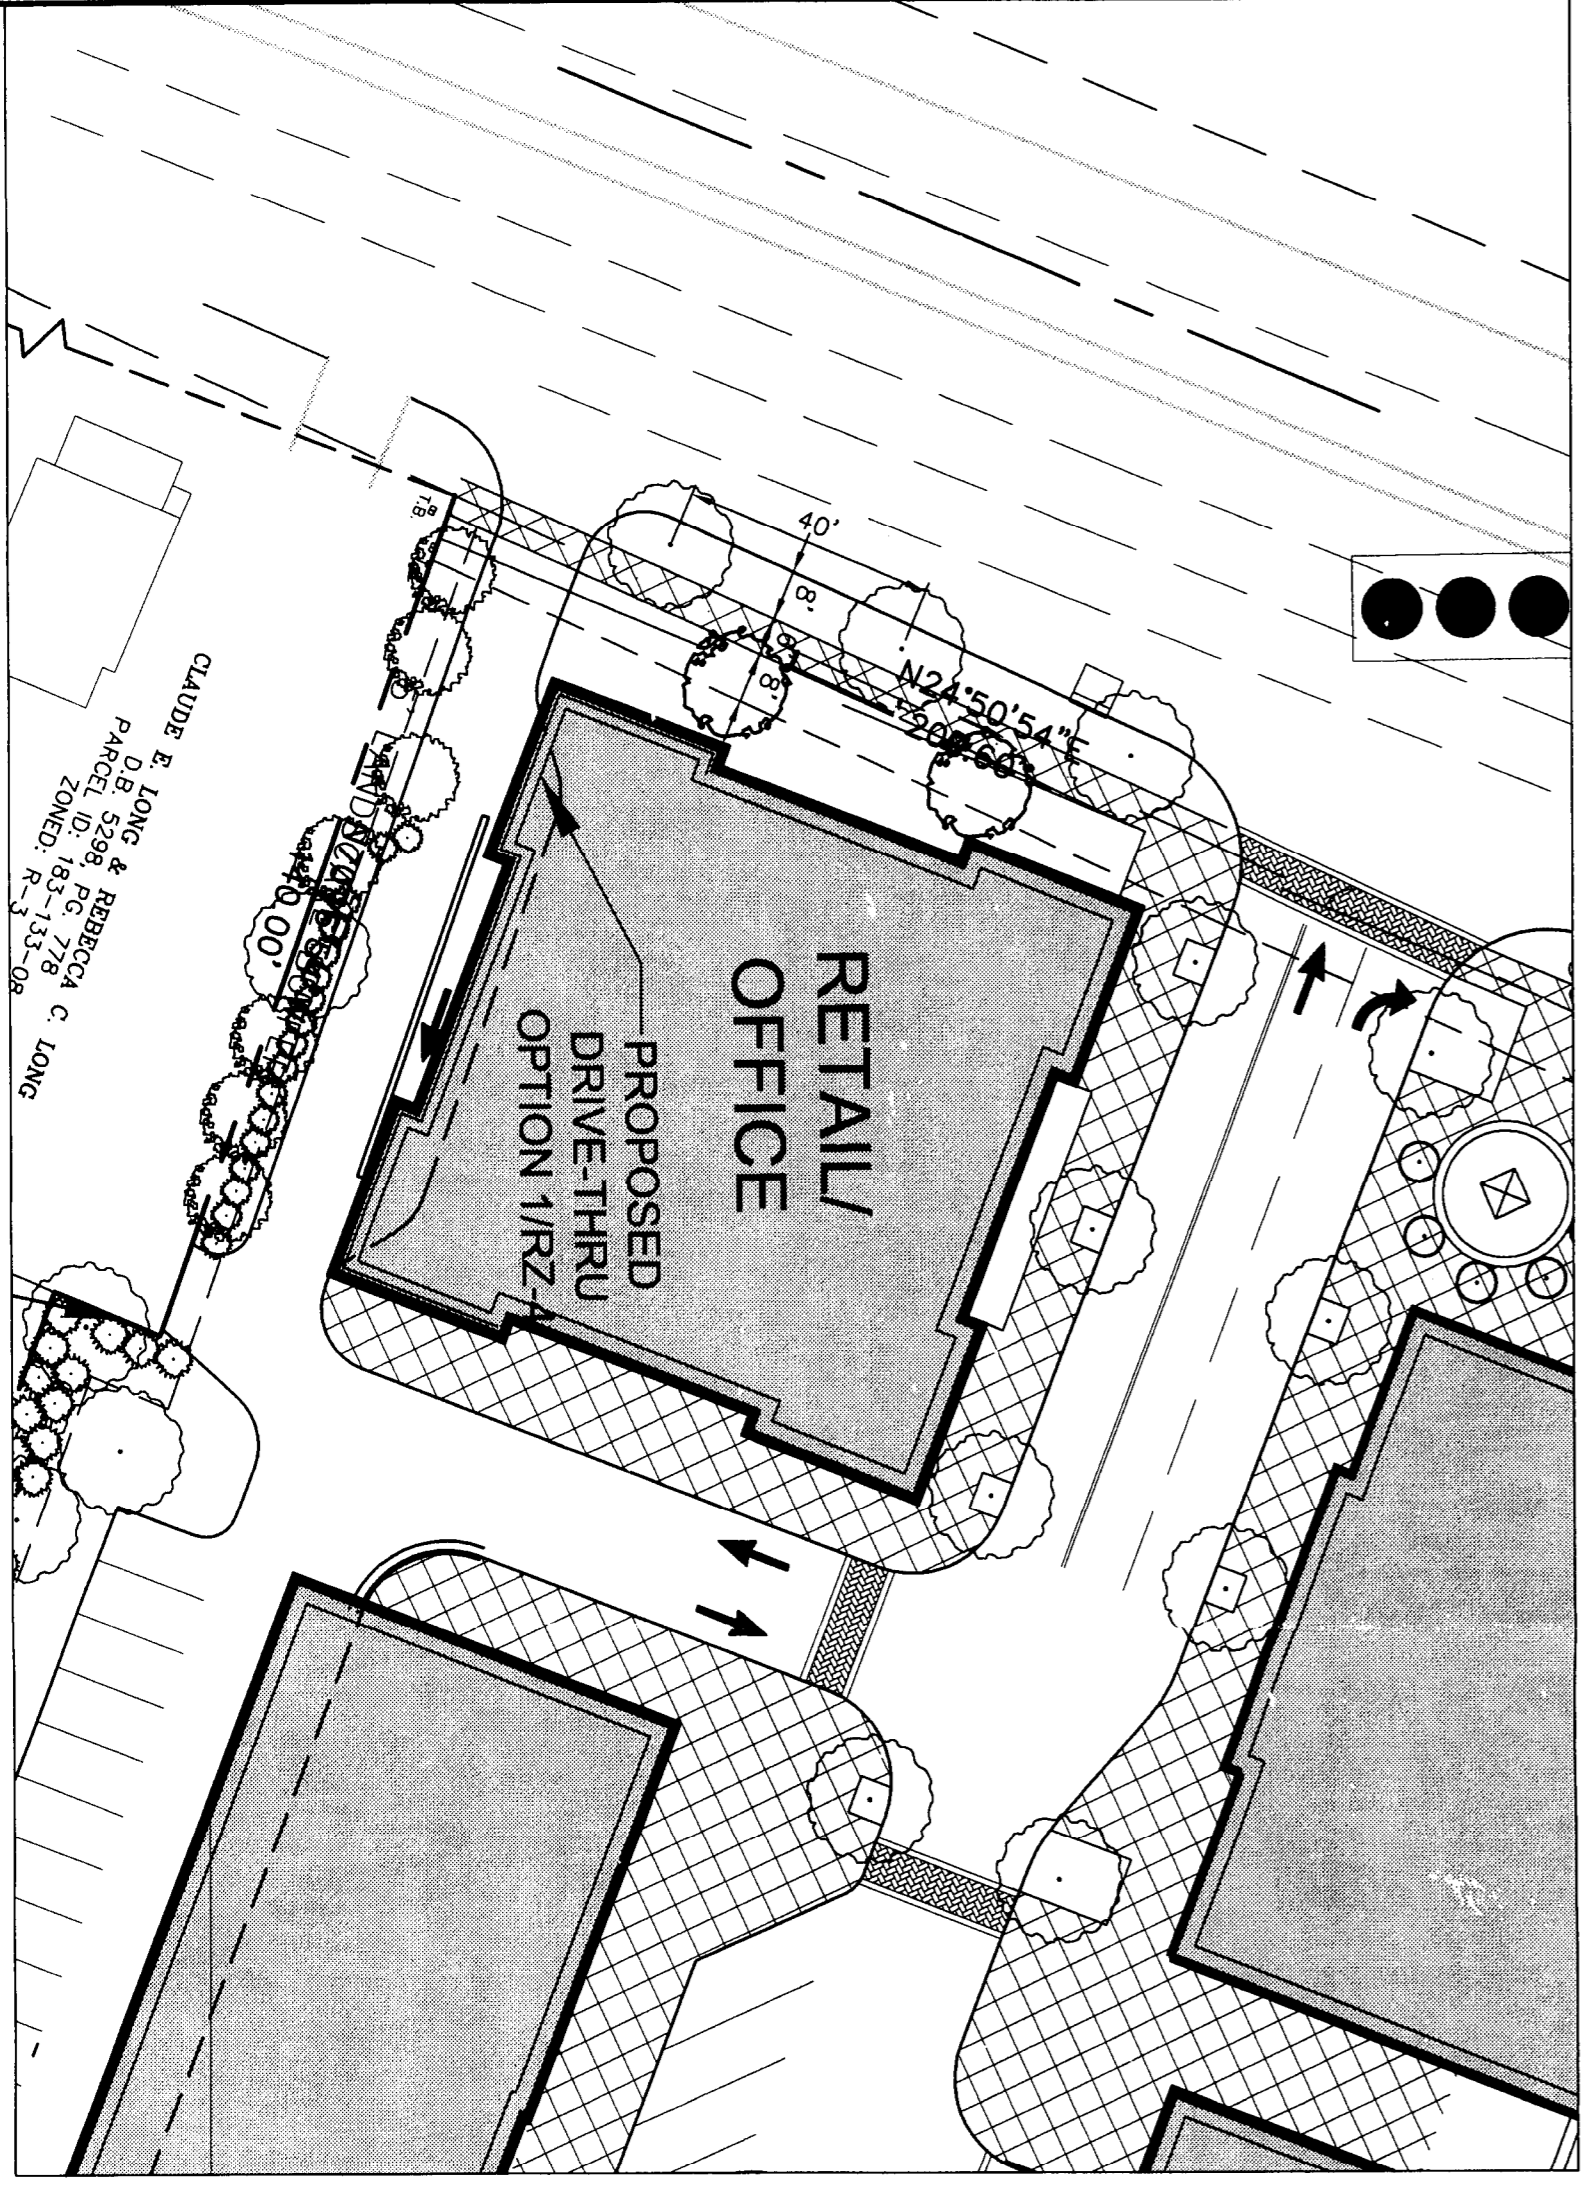
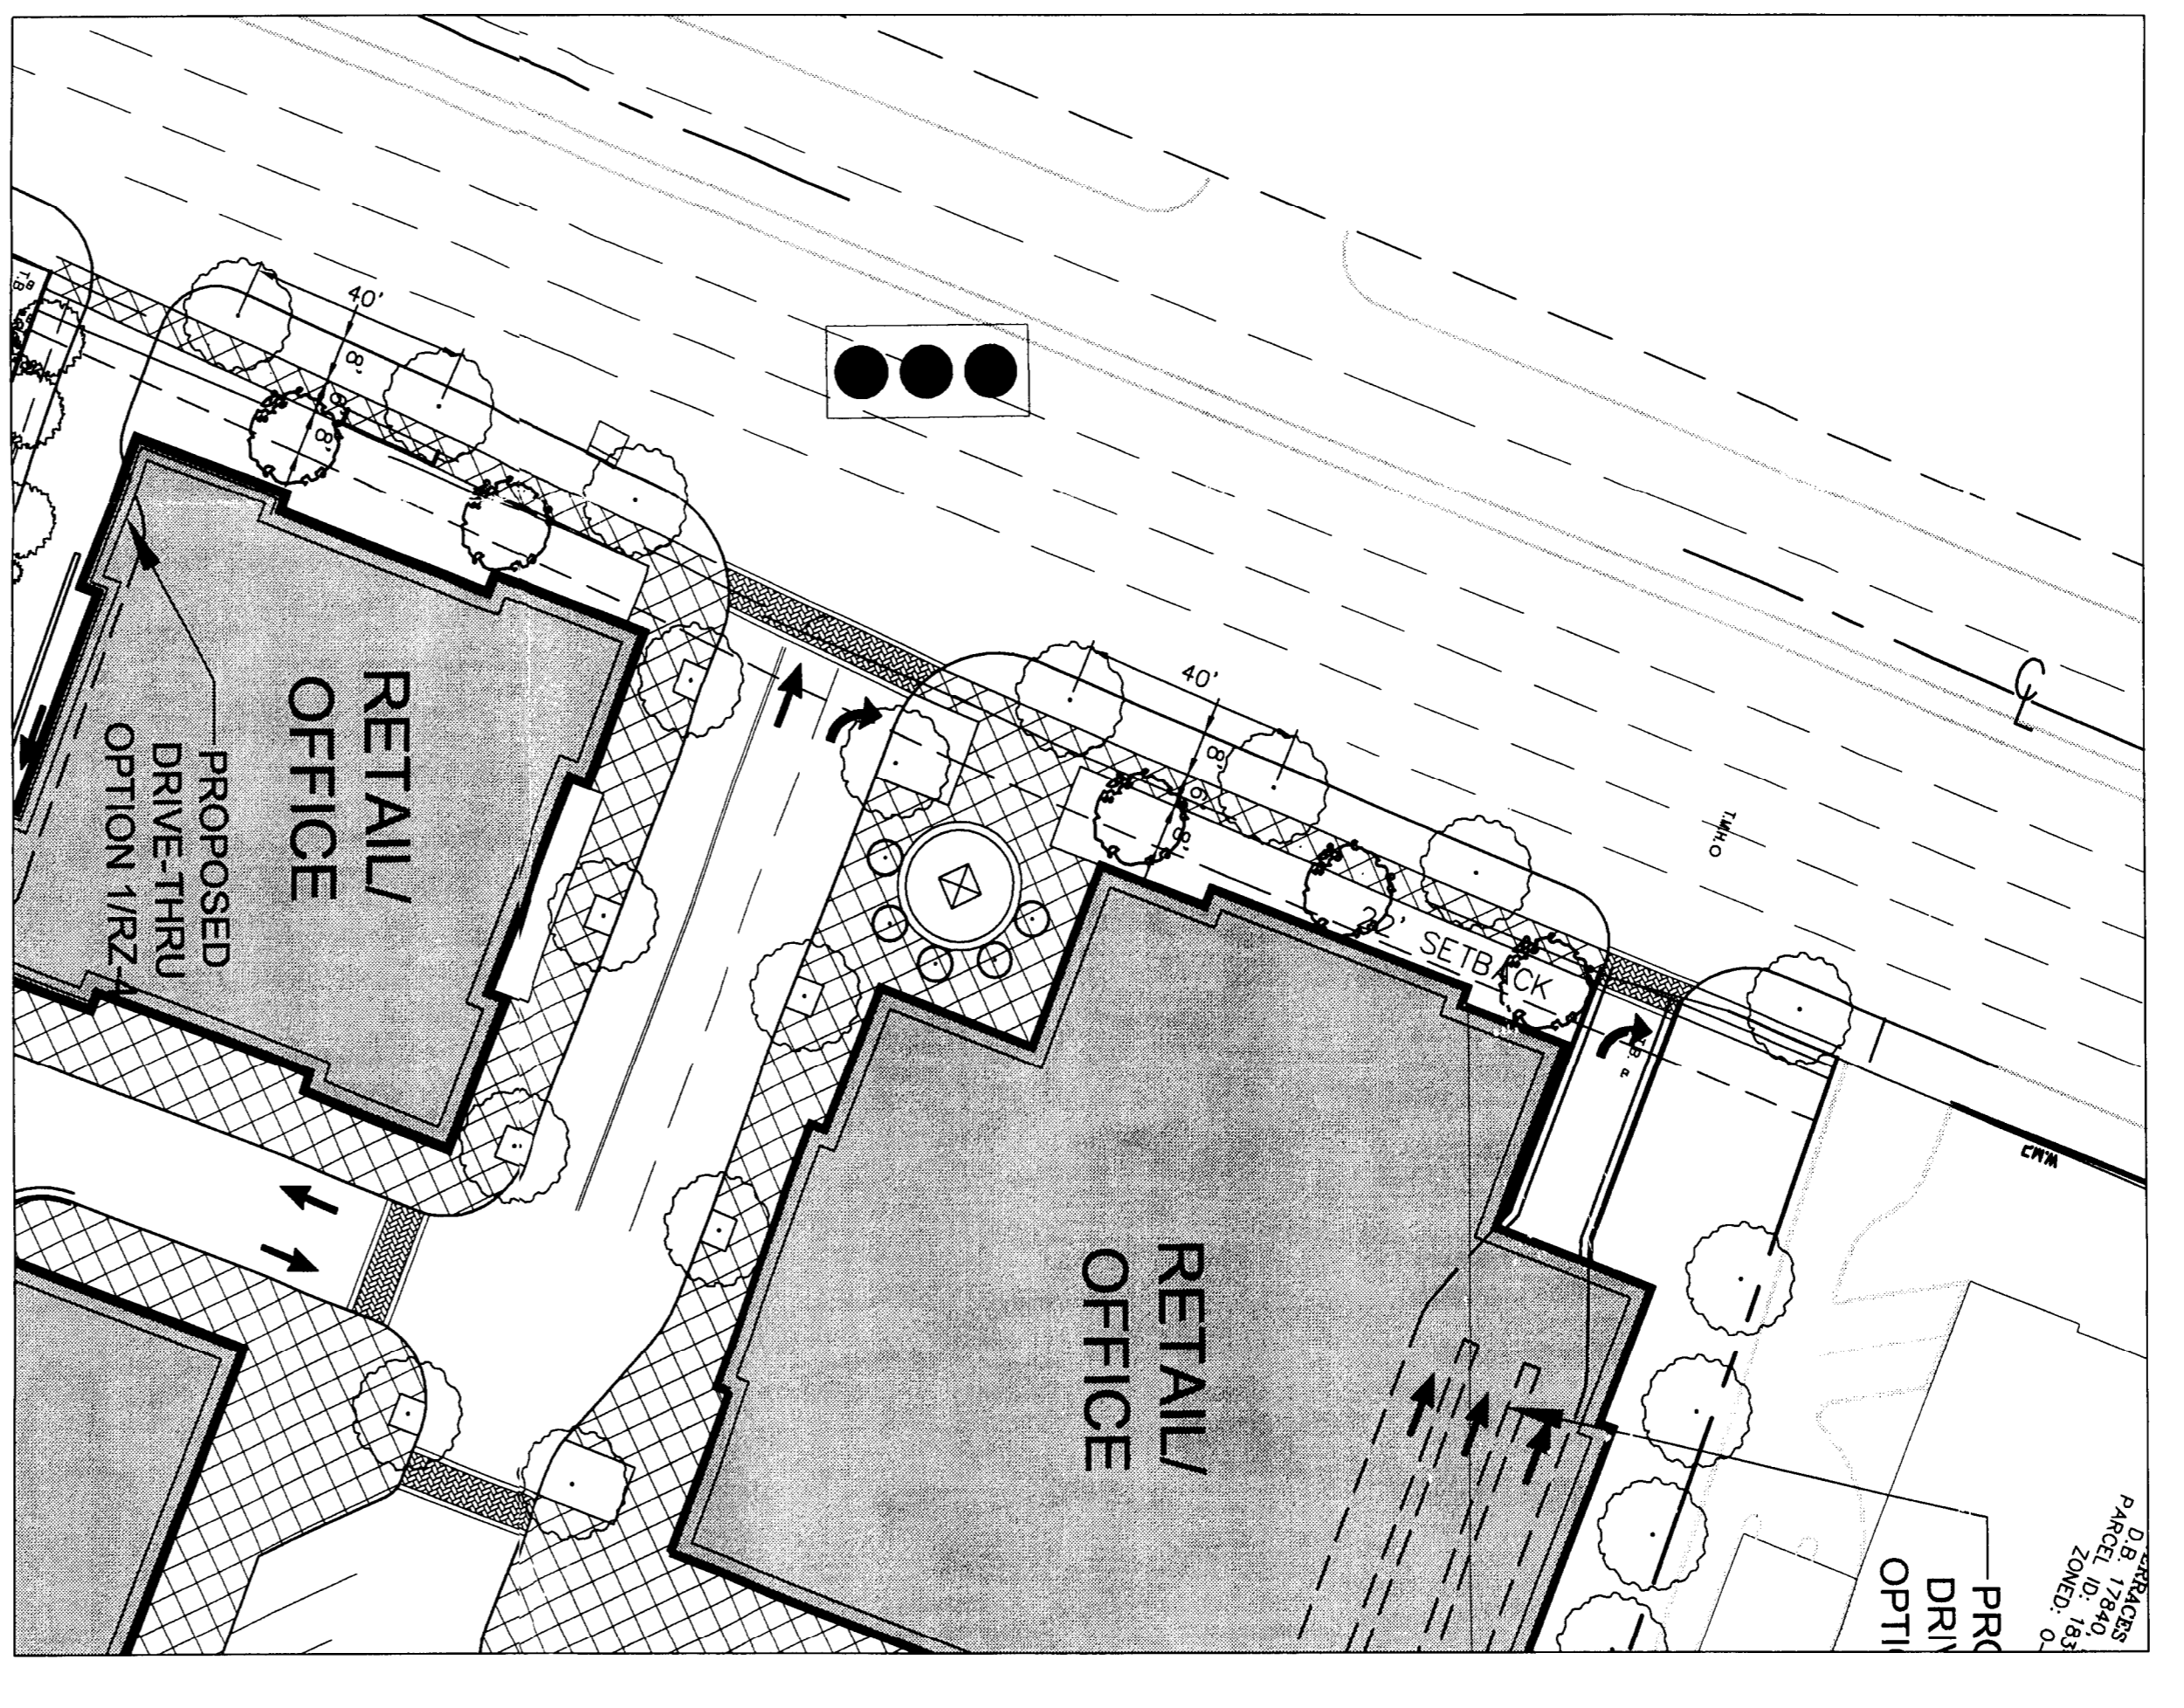
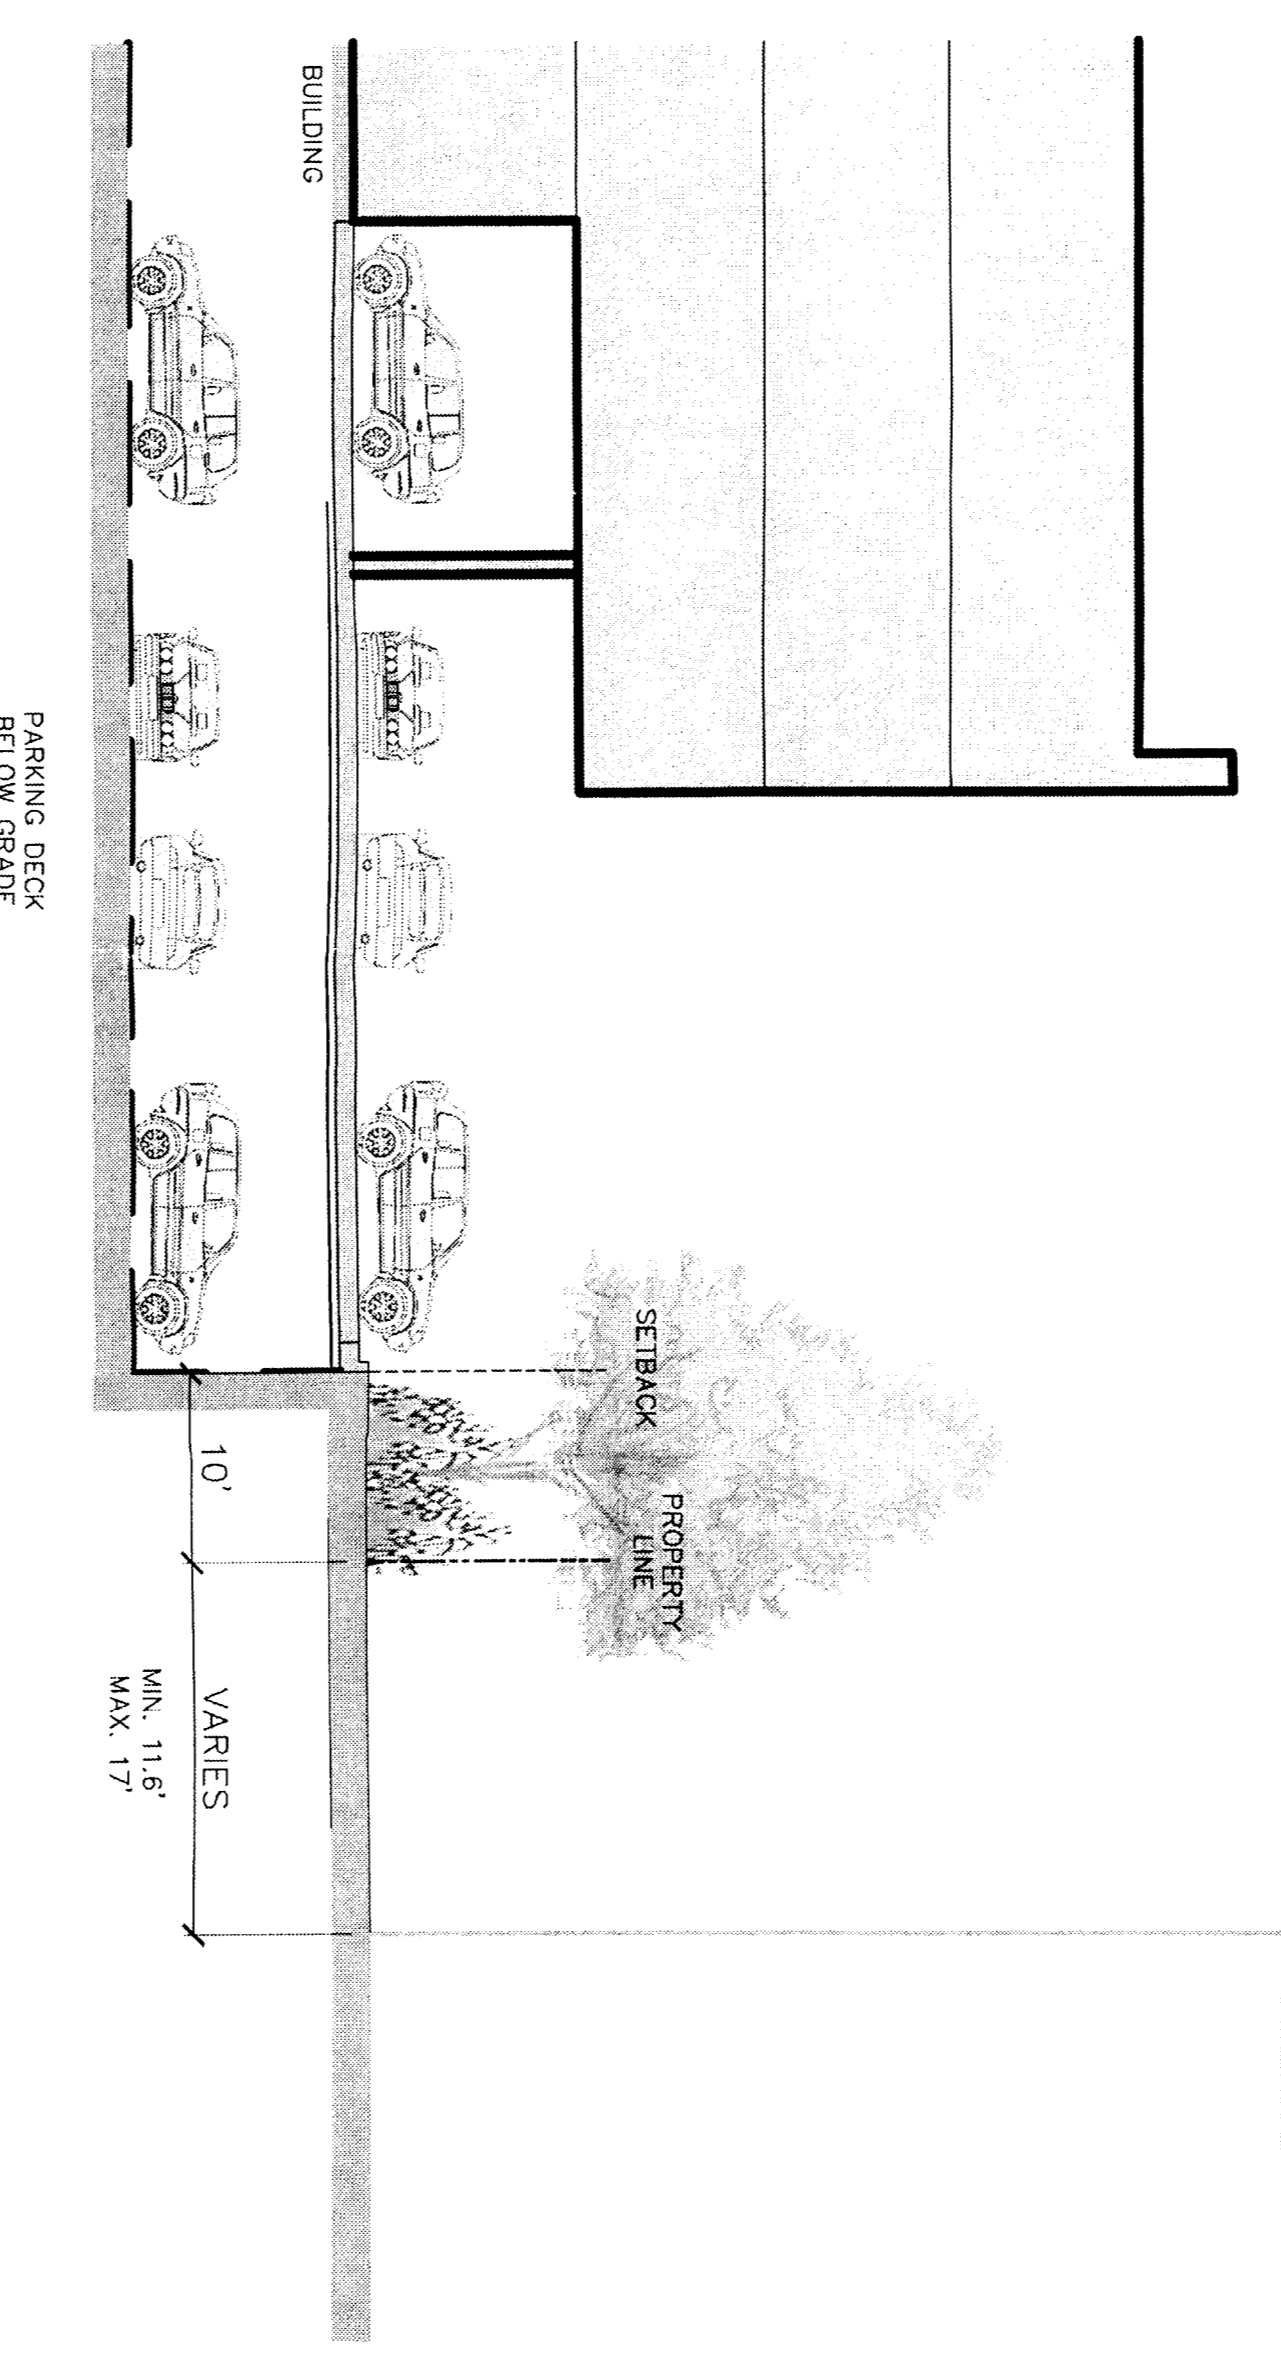
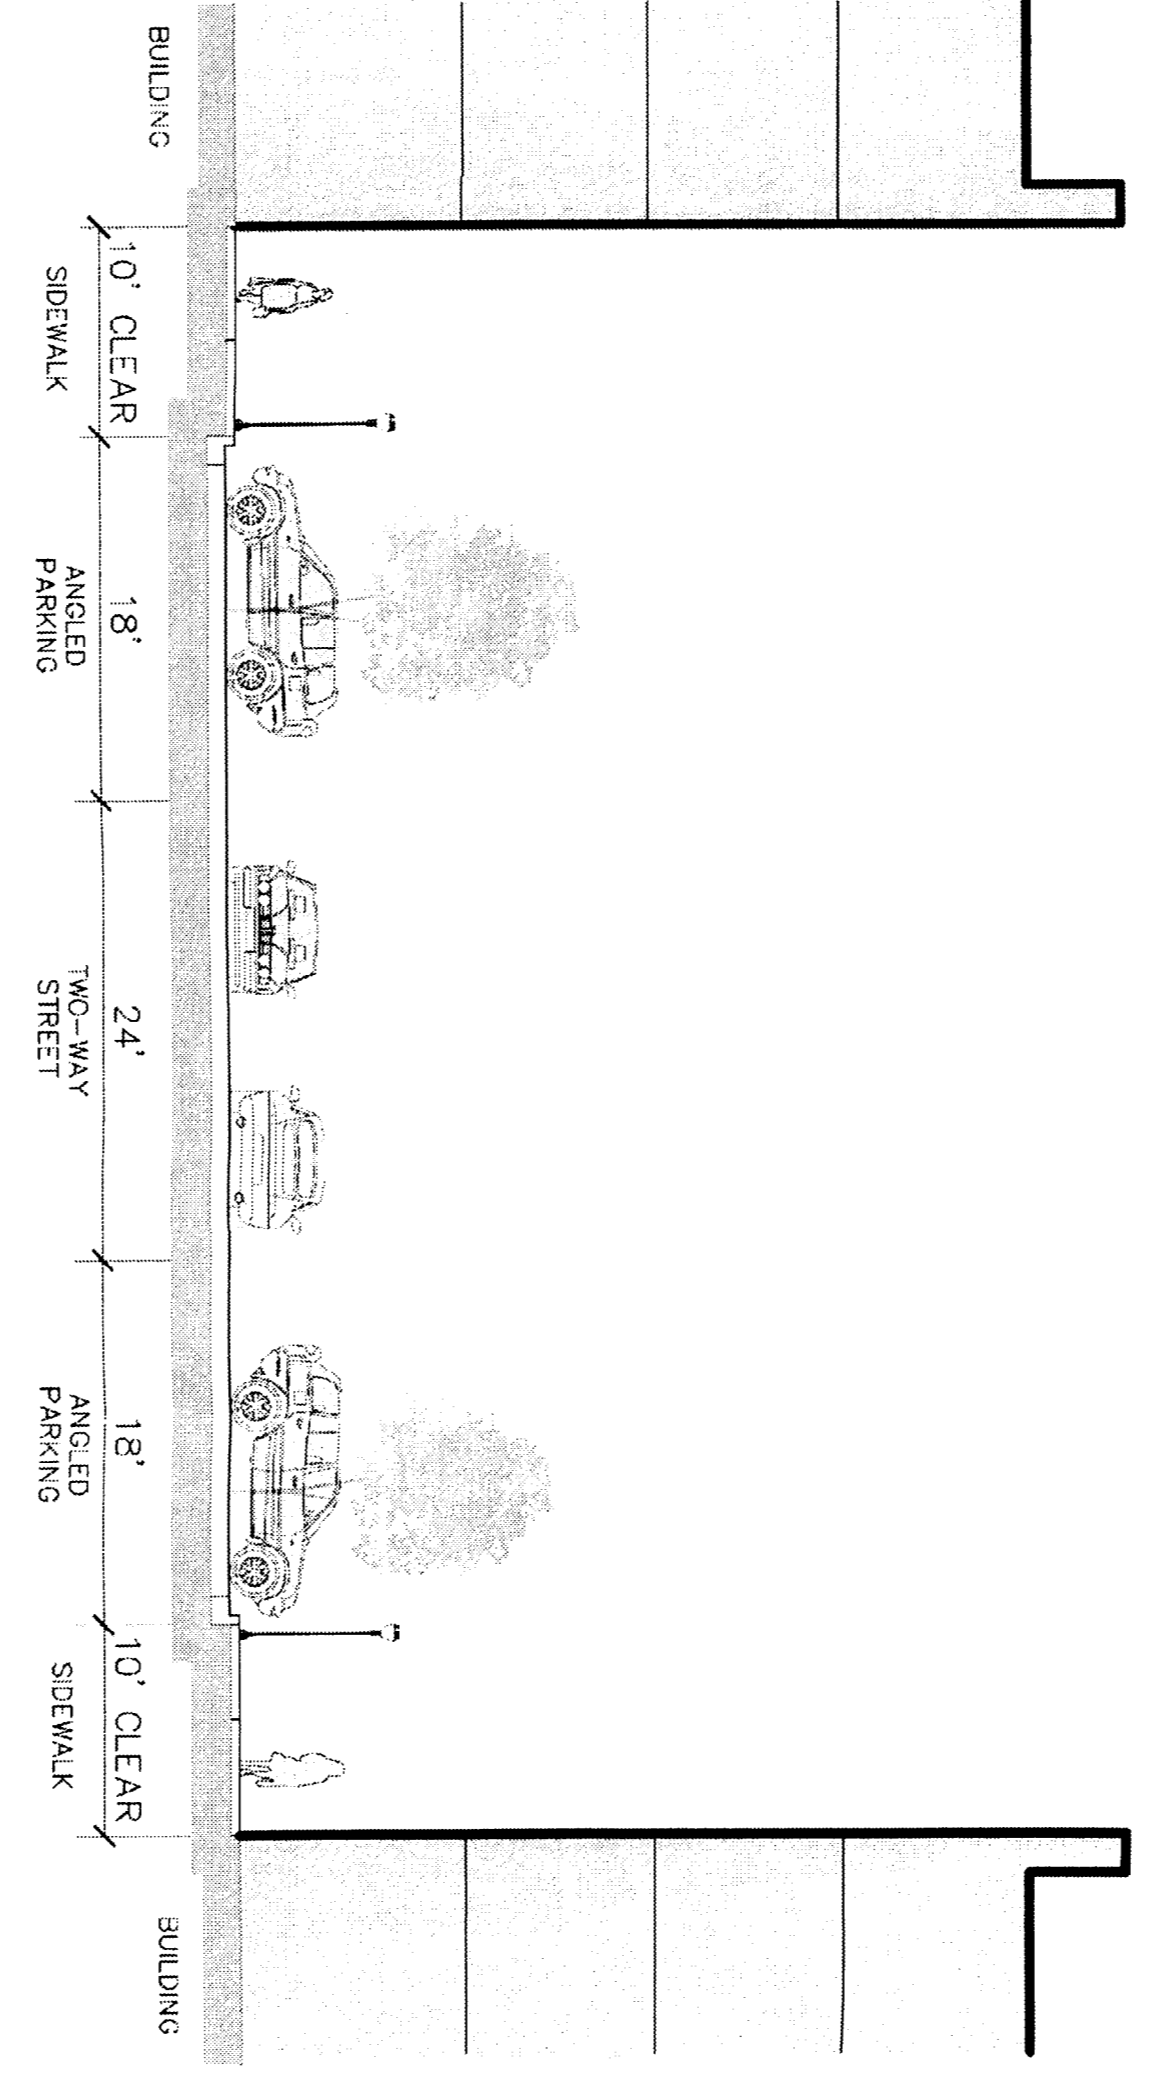
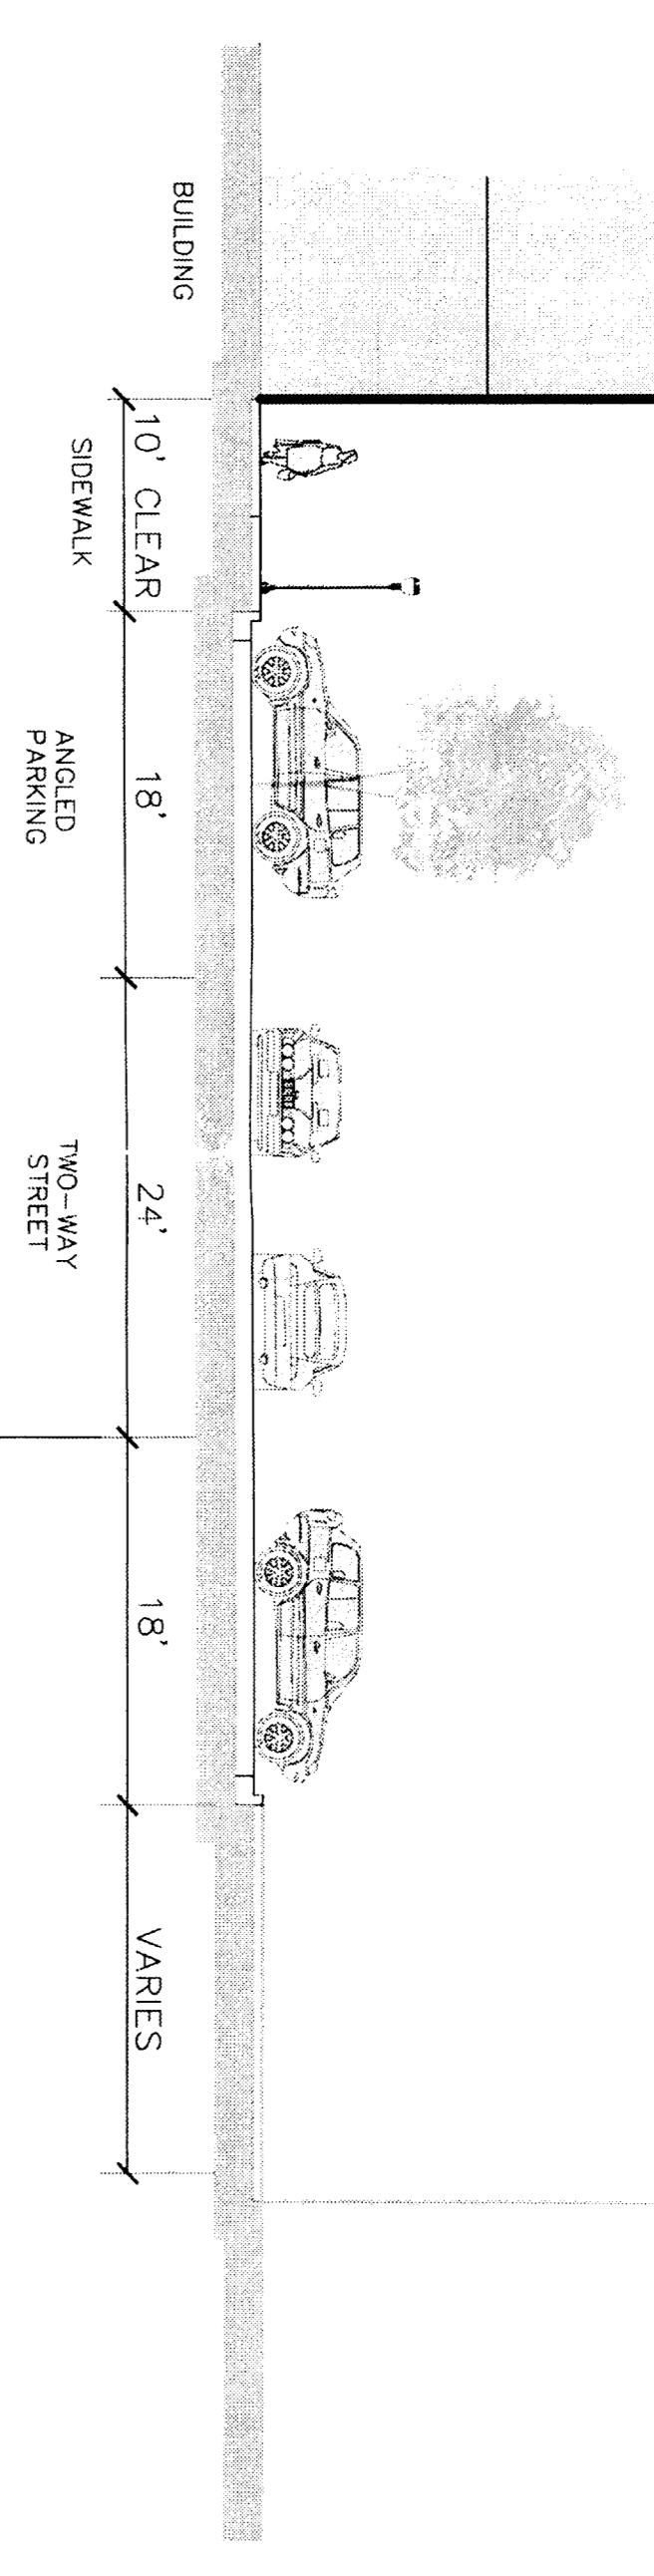


NOTE:
 THIS SCHEMATIC SECTION PLAN (07-27-06) WILL REPLACE THE PREVIOUSLY SUBMITTED SCHEMATIC SECTION PLAN (06-19-06)

PETITION #: 2006-42

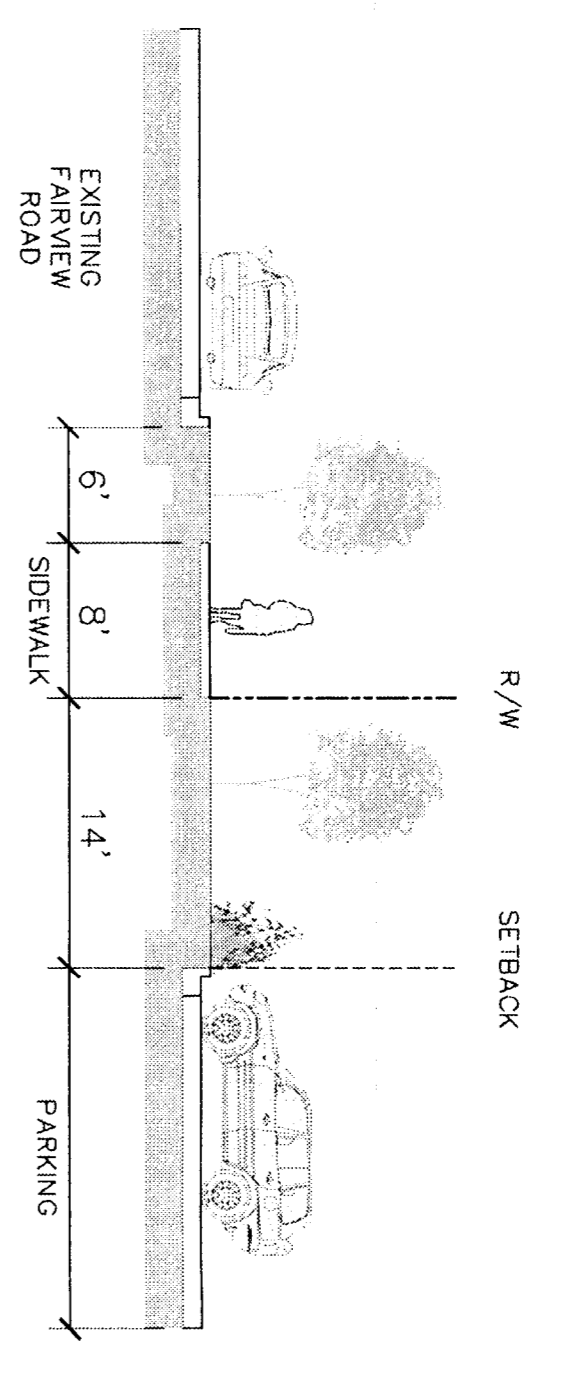

PROJECT NO.	126.9514.00
DATE	05/24/06
PROJECT NAME	RZ-4
PROJECT LOCATION	Pappas-Tate Property Rezoning
PROJECT OWNER	J. Gamble, JSLA C. Chastain, MJA C. Chastain, MJA
DESIGNER	Little Architecture, LLC
DATE	7/27/06
REVISION	DATE
REVISION 1	5/29/06
REVISION 2	6/19/06
REVISION 3	7/27/06

Schematic Sections