


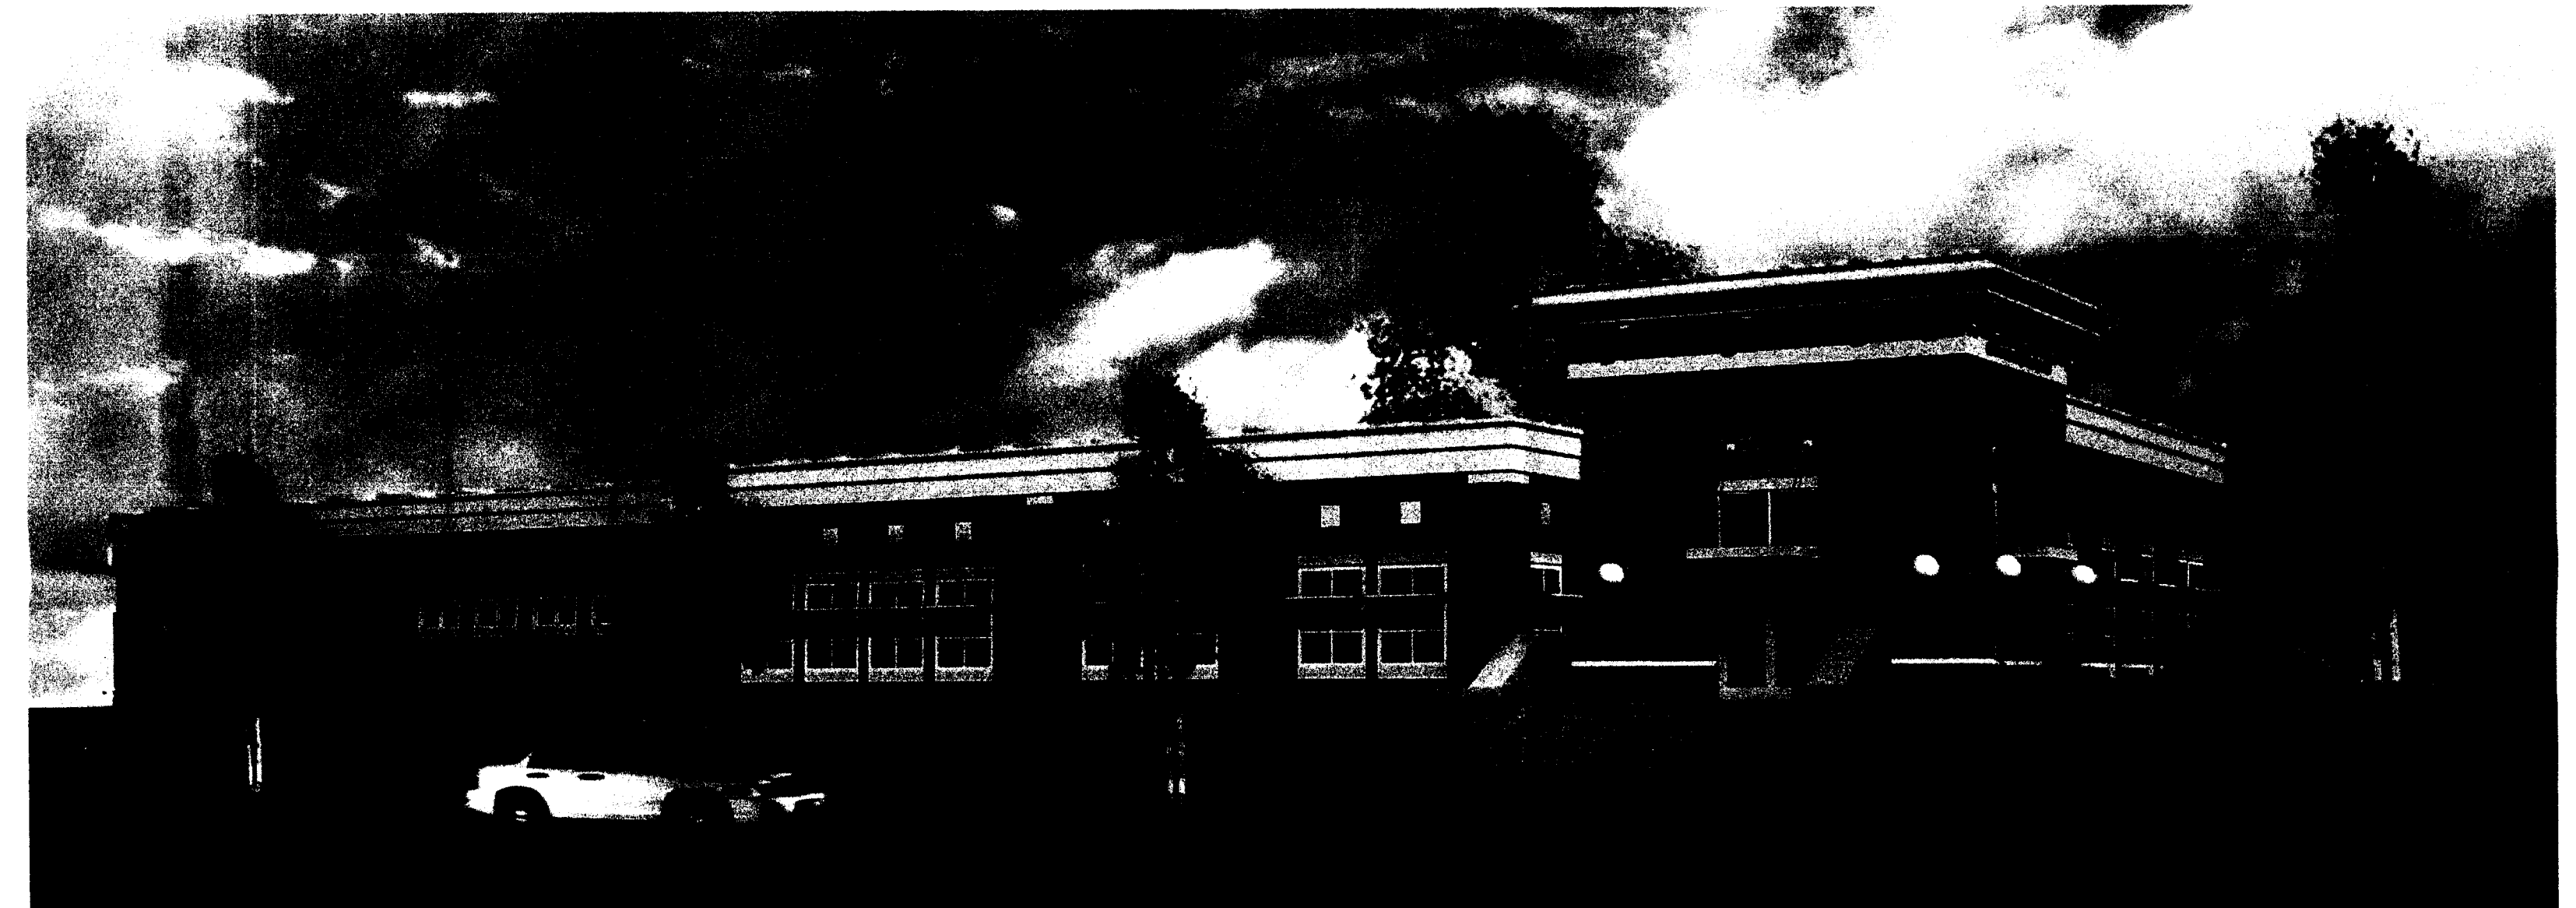

View from corner of Central Ave. and Merry Oaks Rd.



View West along Central Ave.




View along Merry Oaks Rd.




View along Central Avenue

PLEASE NOTE: THESE ILLUSTRATIVE BUILDING ELEVATIONS REFLECT AN ARCHITECTURAL STYLE AND A QUALITY OF THE BUILDING THAT MAY BE CONSTRUCTED ON THE SITE (THE ACTUAL BUILDING CONSTRUCTED ON THE SITE MAY VARY FROM THESE ILLUSTRATIONS).

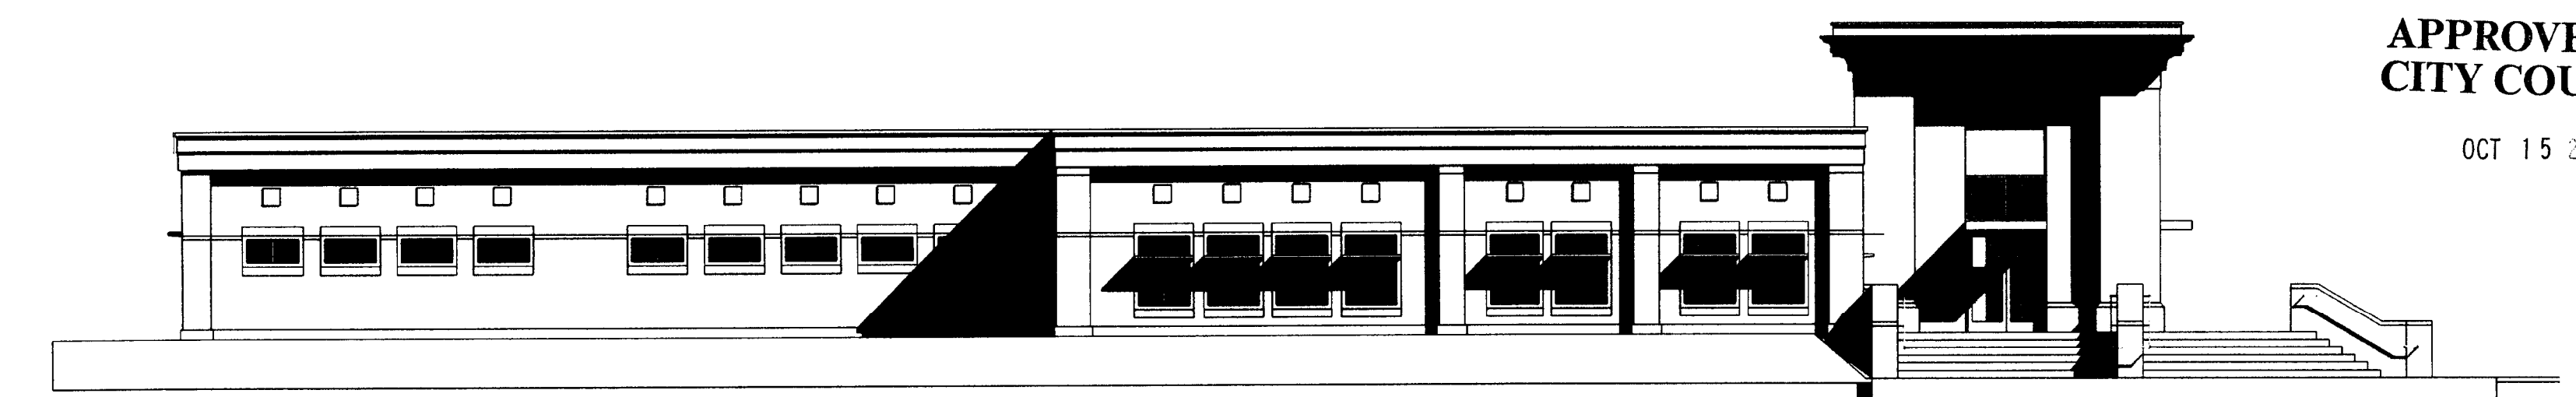

West Elevation

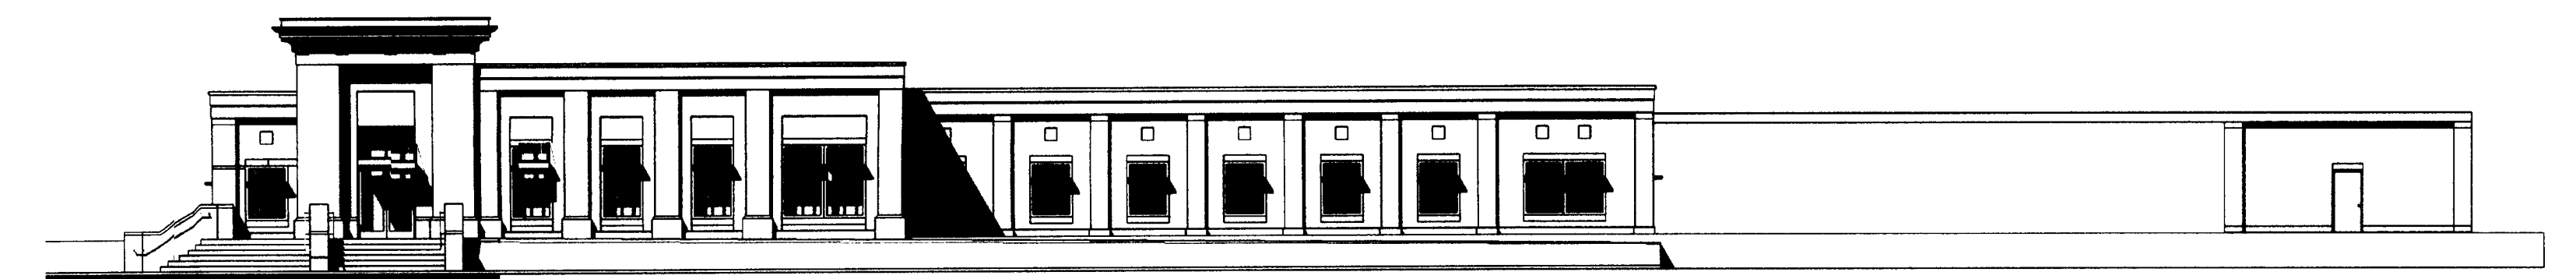

South Elevation

APPROVED BY
CITY COUNCIL

OCT 15 2012