

APPROVED BY
CITY COUNCIL
FEB 15 2016



02 ELEVATION: Building Type I Front & Rear
1/8" = 1'-0" (1/16" = 1'-0" when 11x17)



01 ELEVATION: Building Type I Right & Left
1/8" = 1'-0" (1/16" = 1'-0" when 11x17)

SALOME CHURCH ROAD

Proposed Apartment Building
Salome Church Rd., Charlotte, NC

Note:
These elevations are provided to reflect the architectural style and quality of the buildings that may be constructed on the Site (the actual buildings constructed on the Site may vary from these illustrations as long as the general architectural concepts and intent illustrated is maintained).



APPROVED BY
CITY COUNCIL
FEB 15 2016



02 ELEVATION: Building Type II Front & Rear
1/8" = 1'-0" (1/16" = 1'-0" when 11x17)




01 ELEVATION: Building Type II Right & Left
1/8" = 1'-0" (1/16" = 1'-0" when 11x17)

SALOME CHURCH ROAD

Proposed Apartment Building
Salome Church Rd., Charlotte, NC

Note:

These elevations are provided to reflect the architectural style and quality of the buildings that may be constructed on the Site (the actual buildings constructed on the Site may vary from these illustrations as long as the general architectural concepts and intent illustrated is maintained).

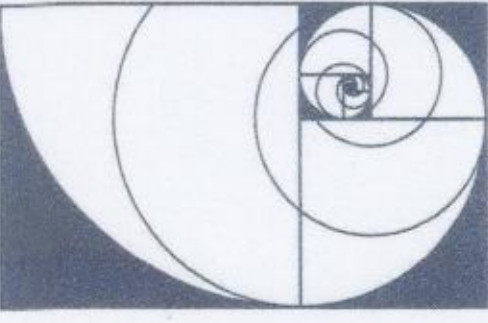

DEBORAH M BROWN
LANDSCAPE ARCHITECTURE

DEBORAH BROWN, PLA
LEED-AP
1852 BANKING ST #9095
GREENSBORO, NC 27408

STUDIO: 336-851-1128
E-MAIL:
deborah@dmblandscapearchitecture.com

PROJECT:
SALOME CHURCH
ROAD APTS.

SALOME CHURCH ROAD,
CITY OF CHARLOTTE,
MECKLENBURG COUNTY,
NORTH CAROLINA


PROJECT NO:
160125

SHEET TITLE
SCHEMATIC
STREETSCAPE
LANDSCAPE
PLAN



SCALE

ISSUE DATE
JAN. 29, 2016
REVISIONS:



SHEET:
RZ-4

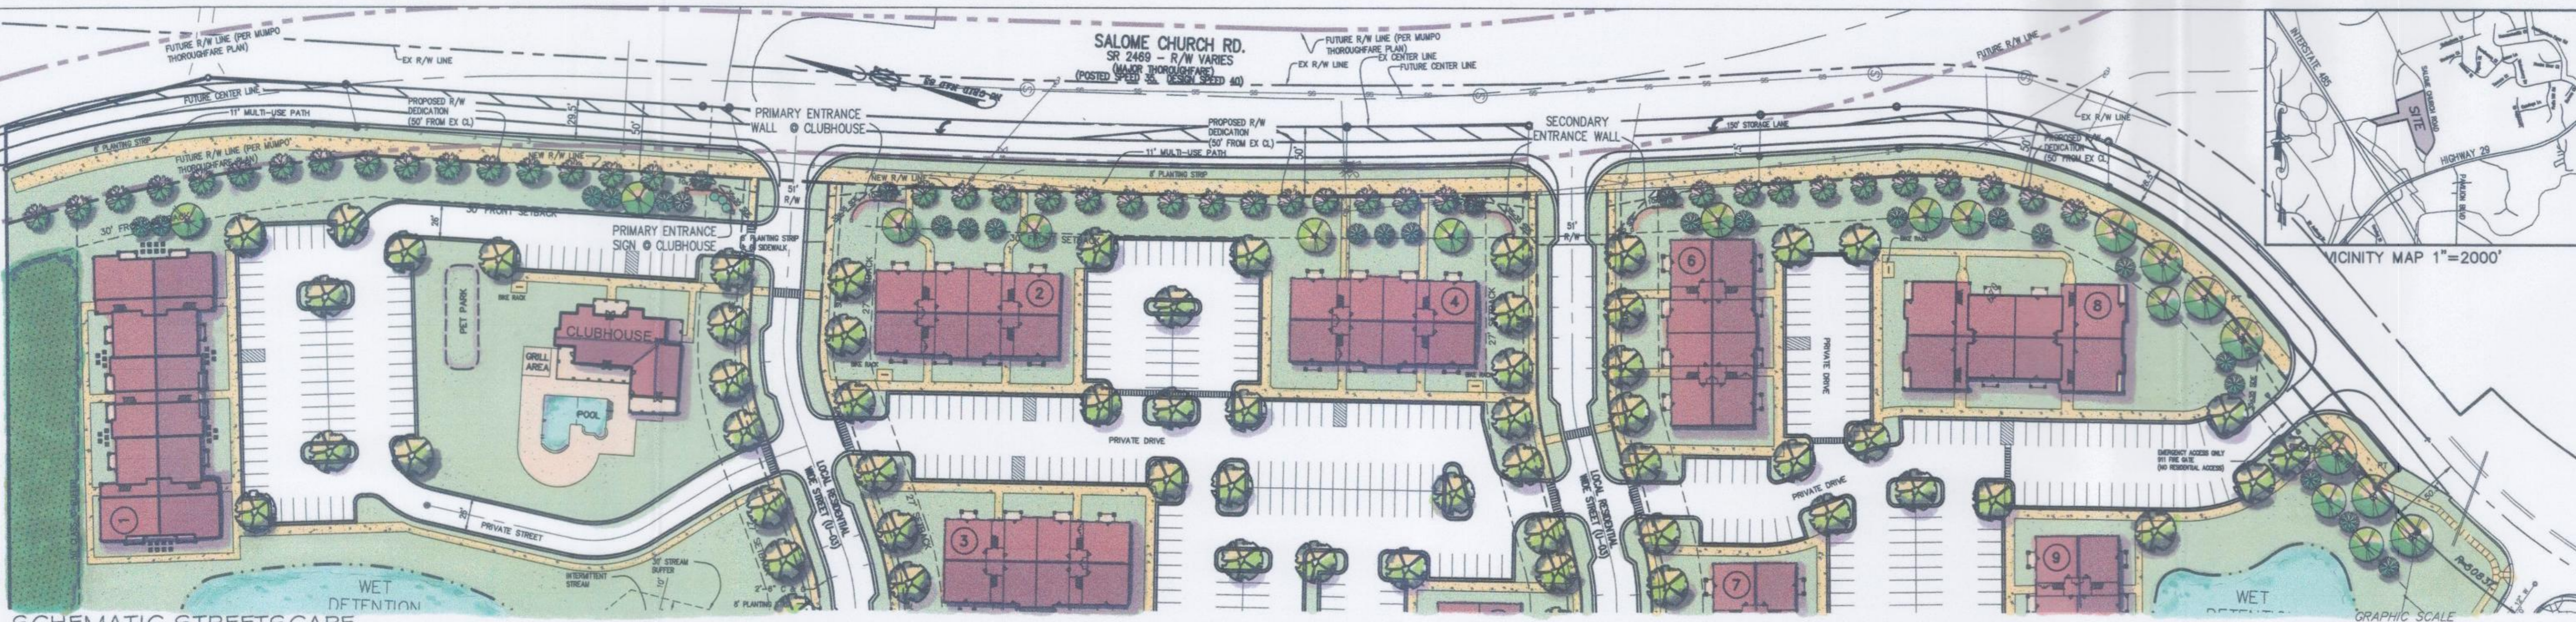

SCHEMATIC STREETSCAPE
SCALE: 1" = 60'

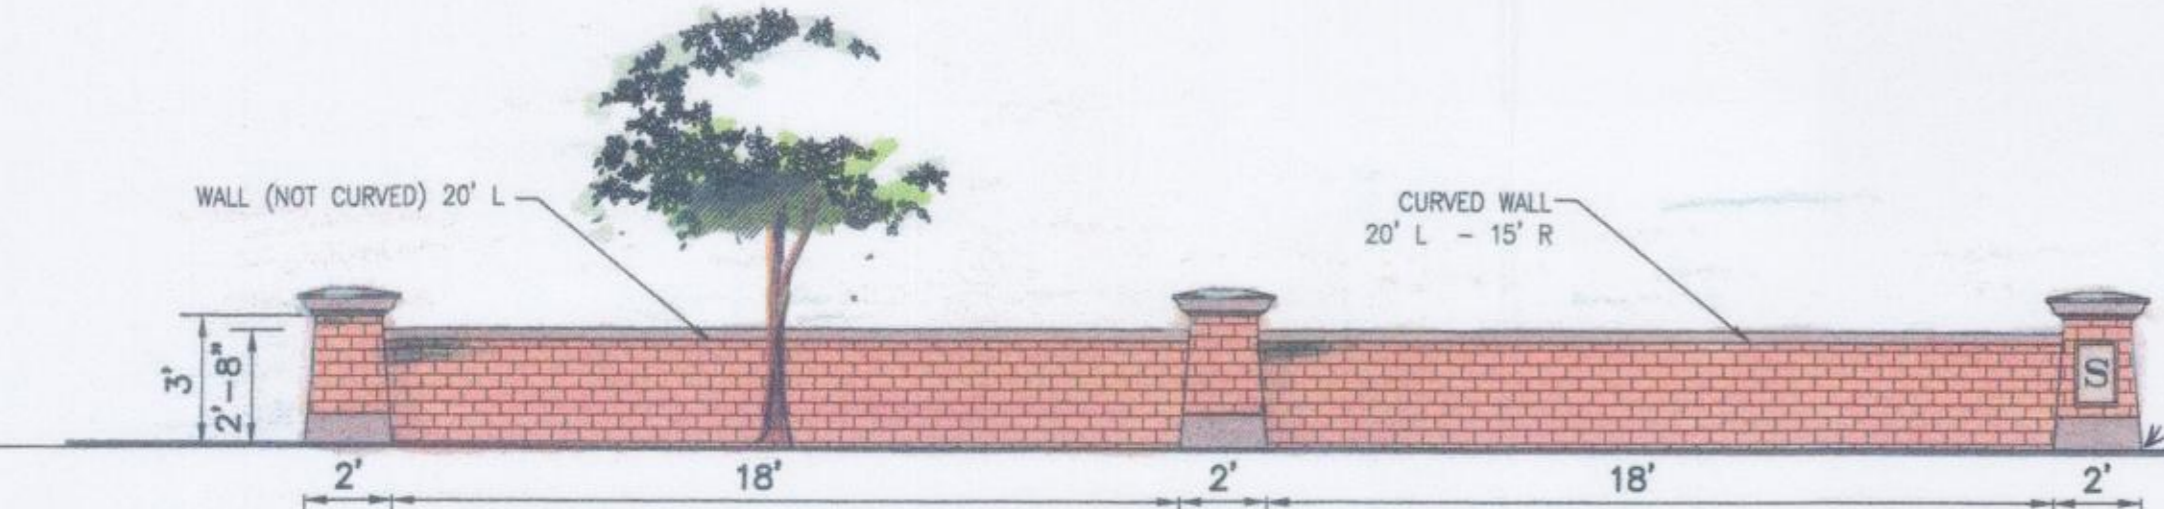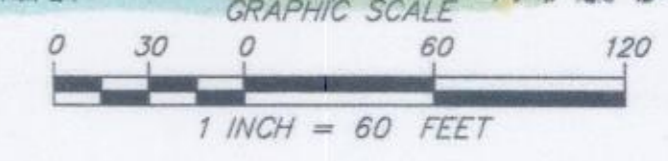

PRIMARY ENTRANCE DRIVE @
CLUBHOUSE (LOOKING SOUTH)
NO SCALE

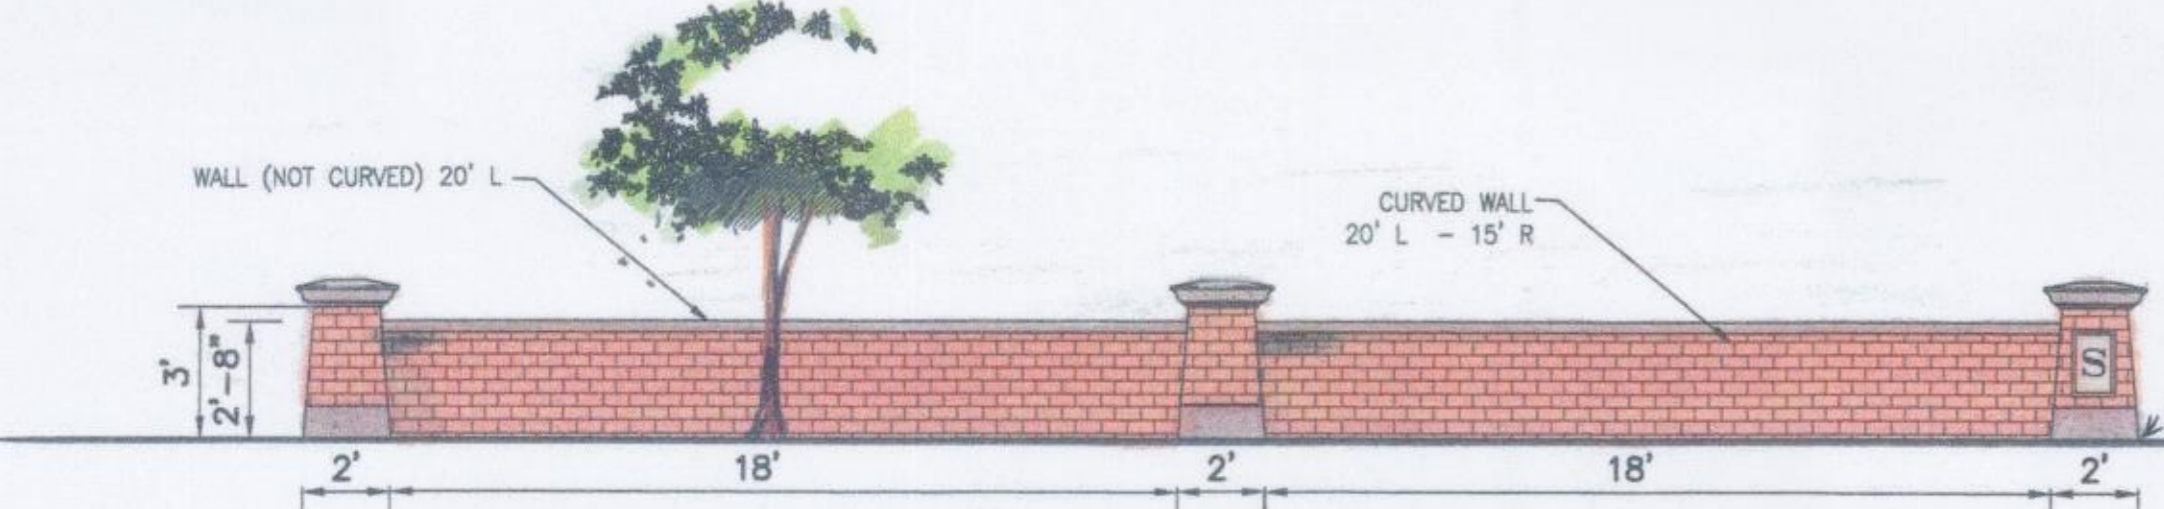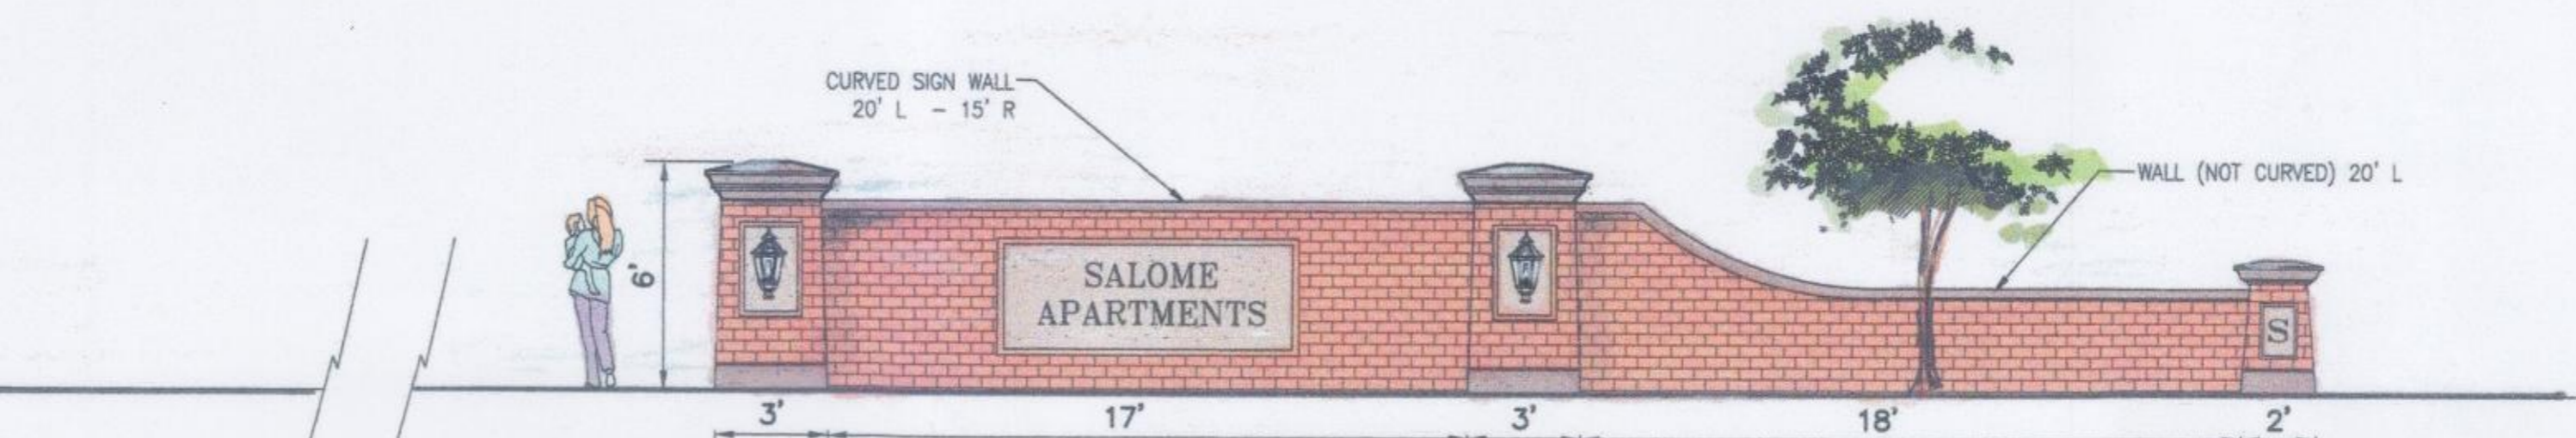

SECONDARY ENTRANCE
DRIVE (LOOKING SOUTH)
NO SCALE

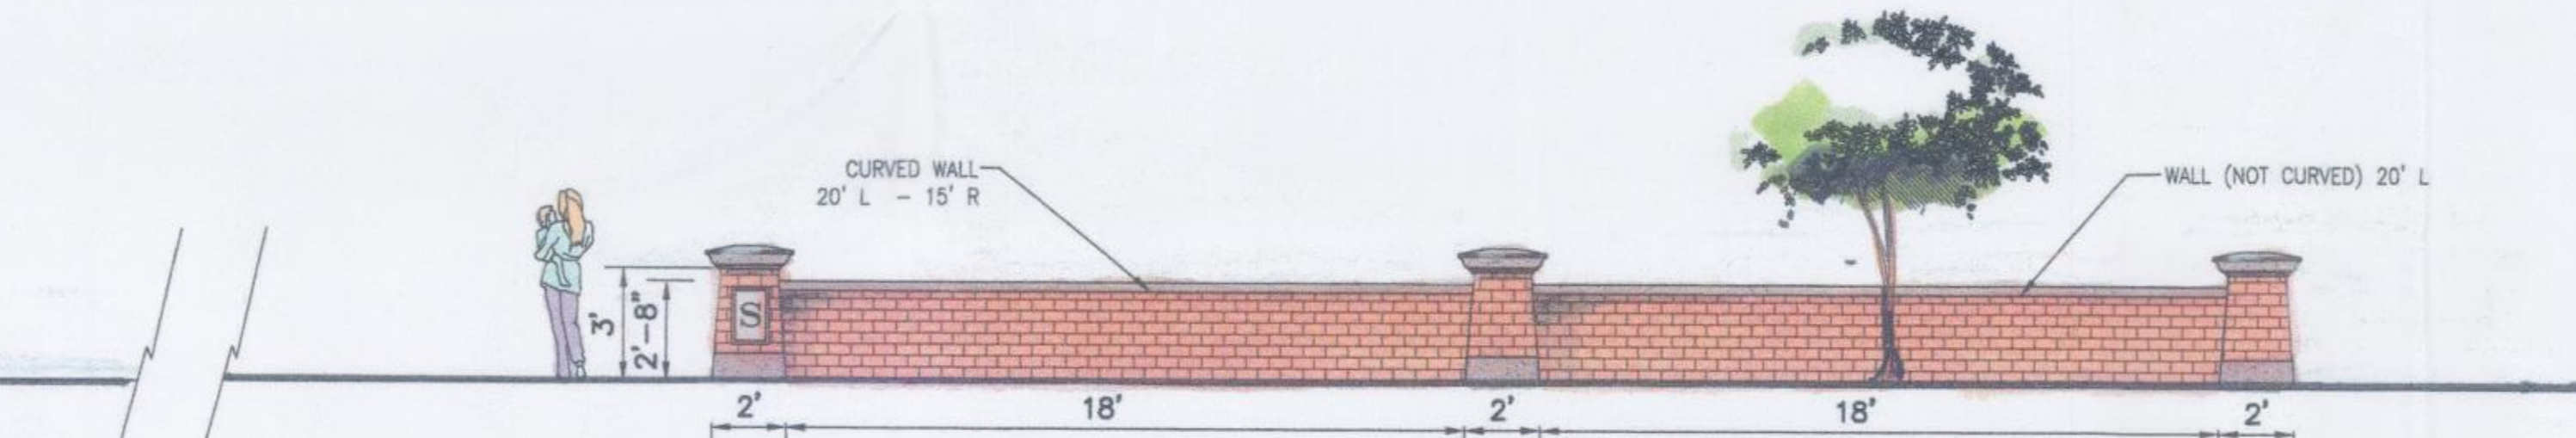


ILLUSTRATION BY RISDEN McELROY

APPROVED BY
CITY COUNCIL
FEB 15 2016