


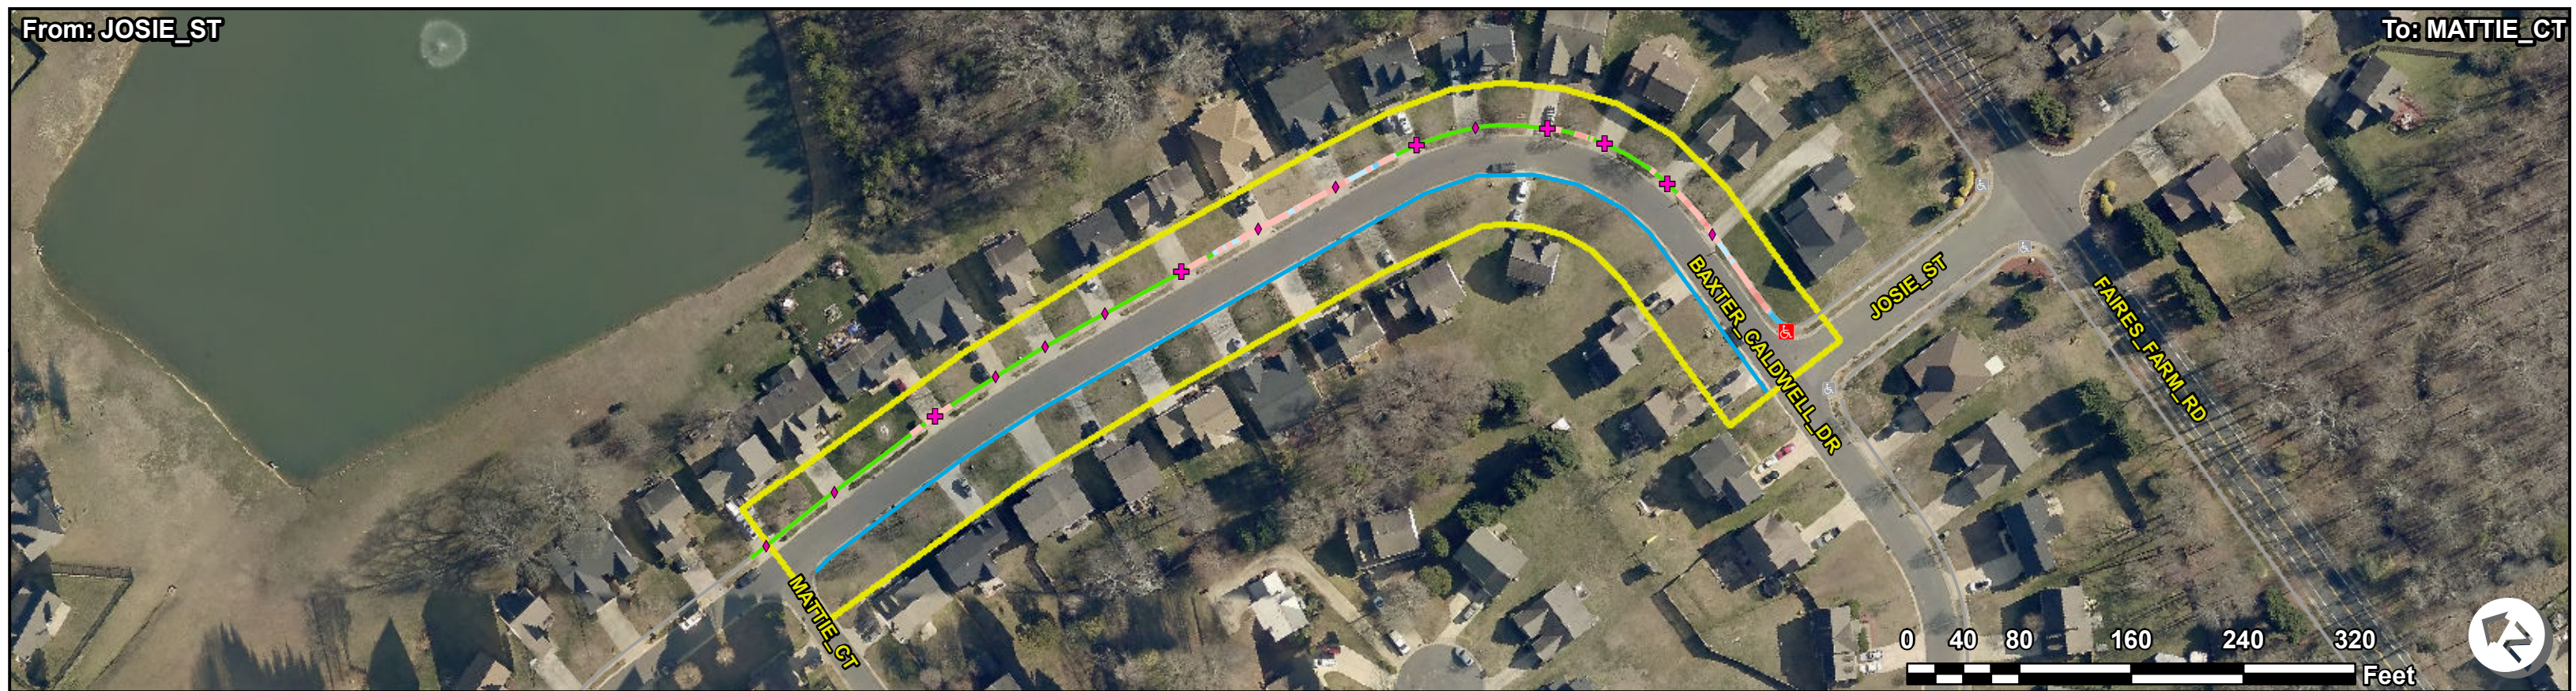

ADA Survey Summary					ADA Compliance Cost Estimate *					Intersection Inventory & Compliance Cost Estimate					Legend					
Item Description	Quantity	Item Description	Quantity	Unit Price	Item Cost	Item Description	Total Count	Non Compliant Count	Cost	Item Description	Total Count	Non Compliant Count	Cost	Item Description	Quantity	Item Description	Quantity	Item Description	Quantity	
1 Heavings less than 1"	10 EA	1 Heavings less than 1"	7 EA	\$ 100.00	\$ 700.00	1 Curb Ramps - Compliant	1	1	\$ 3200.00	1 Heavings < 1" (Excluded)***	1	1	\$ 3200.00	1 Heavings < 1"	10 EA	1 Heavings < 1"	7 EA	1 Heavings < 1"	10 EA	
2 Heavings 1" or greater	0 EA	2 Heavings 1" or greater	0 EA	\$ 400.00	\$ 0.00	2 Curb Ramps - Non Compliant	0	0	\$ 0.00	2 Heavings ≥ 1" (Excluded)***	0	0	\$ 0.00	2 Heavings ≥ 1"	0 EA	2 Heavings ≥ 1"	0 EA	2 Heavings ≥ 1"	0 EA	
3 Uneven Heavings	0 EA	3 Uneven Heavings	0 EA	\$ 400.00	\$ 0.00	3 Island Curb Cuts - Compliant	0	0	\$ 0.00	3 Uneven Heaving (Excluded)***	0	0	\$ 0.00	3 Uneven Heaving	0 EA	3 Uneven Heaving	0 EA	3 Uneven Heaving	0 EA	
4 Heaving Clusters	0 SY	4 Heaving Clusters	0 SY	\$ 75.00	\$ 0.00	4 Signals - Compliant	0	0	\$ 0.00	4 Heaving Clusters (Excluded)	0	0	\$ 0.00	4 Heaving Clusters	0 SY	4 Heaving Clusters	0 SY	4 Heaving Clusters	0 SY	
5 Sidewalk Joint Gaps	0 EA	5 Sidewalk Joint Gaps	0 EA	\$ 200.00	\$ 0.00	5 Signals - Non Compliant	0	0	\$ 0.00	5 Sidewalk Joint Gap (Excluded)***	0	0	\$ 0.00	5 Sidewalk Joint Gap	0 EA	5 Sidewalk Joint Gap	0 EA	5 Sidewalk Joint Gap	0 EA	
6 Miscellaneous Obstruction	0 EA	6 Miscellaneous Obstruction	0 EA	\$ 1500.00	\$ 0.00	6 Transit Stops - Compliant	0	0	\$ 0.00	6 Miscellaneous Obstruction	0	0	\$ 0.00	6 Miscellaneous Obstruction	0 EA	6 Miscellaneous Obstruction	0 EA	6 Miscellaneous Obstruction	0 EA	
7 Missing Sidewalk Obstruction	0 EA	7 Missing Sidewalk Obstruction	0 EA	\$ 200.00	\$ 0.00	7 Transit Stops - Non Compliant	0	0	\$ 0.00	7 Missing Sidewalk Obstruction	0	0	\$ 0.00	7 Missing Sidewalk Obstruction	0 EA	7 Missing Sidewalk Obstruction	0 EA	7 Missing Sidewalk Obstruction	0 EA	
8 Other Obstruction	0 EA	8 Other Obstruction	0 EA	\$ 500.00	\$ 0.00	8 Railroad Crossings - Compliant	0	0	\$ 0.00	8 Other Obstruction	0	0	\$ 0.00	8 Other Obstruction	0 EA	8 Other Obstruction	0 EA	8 Other Obstruction	0 EA	
9 Pole Post Hydrant Obstruction	0 EA	9 Pole Post Hydrant Obstruction	0 EA	\$ 5000.00	\$ 0.00	8 Accessible Parking - Compliant	0	0	\$ 0.00	9 Pole Post Hydrant Obstruction	0	0	\$ 0.00	9 Pole Post Hydrant Obstruction	0 EA	9 Pole Post Hydrant Obstruction	0 EA	9 Pole Post Hydrant Obstruction	0 EA	
10 Ponding Obstruction	0 EA	10 Ponding Obstruction	0 EA	\$ 400.00	\$ 0.00	8 Accessible Parking - Non Compliant	0	0	\$ 0.00	10 Ponding Obstruction	0	0	\$ 0.00	10 Ponding Obstruction	0 EA	10 Ponding Obstruction	0 EA	10 Ponding Obstruction	0 EA	
11 Sidewalk Joint Obstruction	0 EA	11 Sidewalk Joint Obstruction	0 EA	\$ 100.00	\$ 0.00	9 Curb Ramps - Compliant	0	0	\$ 0.00	11 Sidewalk Joint Obstruction	0	0	\$ 0.00	11 Sidewalk Joint Obstruction	0 EA	11 Sidewalk Joint Obstruction	0 EA	11 Sidewalk Joint Obstruction	0 EA	
12 Sign Obstruction	0 EA	12 Sign Obstruction	0 EA	\$ 150.00	\$ 0.00	9 Curb Ramps - Non Compliant	0	0	\$ 0.00	12 Sign Obstruction	0	0	\$ 0.00	12 Sign Obstruction	0 EA	12 Sign Obstruction	0 EA	12 Sign Obstruction	0 EA	
13 Storm Grate Obstruction	0 EA	13 Storm Grate Obstruction	0 EA	\$700.00	\$ 0.00	10 Island Curb Cuts - Compliant	0	0	\$ 0.00	13 Storm Grate Obstruction	0	0	\$ 0.00	13 Storm Grate Obstruction	0 EA	13 Storm Grate Obstruction	0 EA	13 Storm Grate Obstruction	0 EA	
14 Transit Obstruction	0 EA	14 Transit Obstruction	0 EA	\$500.00	\$ 0.00	10 Island Curb Cuts - Non Compliant	0	0	\$ 0.00	14 Transit Obstruction	0	0	\$ 0.00	14 Transit Obstruction	0 EA	14 Transit Obstruction	0 EA	14 Transit Obstruction	0 EA	
15 Traffic Obstruction	0 EA	15 Traffic Obstruction	0 EA	\$2000.00	\$ 0.00	11 Signals - Compliant	0	0	\$ 0.00	15 Traffic Obstruction	0	0	\$ 0.00	15 Traffic Obstruction	0 EA	15 Traffic Obstruction	0 EA	15 Traffic Obstruction	0 EA	
16 Tree Obstruction	0 EA	16 Tree Obstruction	0 EA	\$500.00	\$ 0.00	11 Signals - Non Compliant	0	0	\$ 0.00	16 Tree Obstruction	0	0	\$ 0.00	16 Tree Obstruction	0 EA	16 Tree Obstruction	0 EA	16 Tree Obstruction	0 EA	
17 Utility Obstruction	0 EA	17 Utility Obstruction	0 EA	\$1500.00	\$ 0.00	12 Transit Stops - Compliant	0	0	\$ 0.00	17 Utility Obstruction	0	0	\$ 0.00	17 Utility Obstruction	0 EA	17 Utility Obstruction	0 EA	17 Utility Obstruction	0 EA	
18 Vegetation Obstruction - Low	0 EA	18 Vegetation Obstruction - Low	0 EA	\$150.00	\$ 0.00	12 Transit Stops - Non Compliant	0	0	\$ 0.00	18 Vegetation Obstruction - Low	0	0	\$ 0.00	18 Vegetation Obstruction - Low	0 EA	18 Vegetation Obstruction - Low	0 EA	18 Vegetation Obstruction - Low	0 EA	
19 Vegetation Obstruction - Overhead	0 EA	19 Vegetation Obstruction - Overhead	0 EA	\$150.00	\$ 0.00	13 Railroad Crossings - Compliant	0	0	\$ 0.00	19 Vegetation Obstruction - Overhead	0	0	\$ 0.00	19 Vegetation Obstruction - Overhead	0 EA	19 Vegetation Obstruction - Overhead	0 EA	19 Vegetation Obstruction - Overhead	0 EA	
20 Commercial Entrance	0 EA	20 Commercial Entrance (within slope violation)	0 EA	\$ 5000.00	\$ 0.00	13 Railroad Crossings - Non Compliant	0	0	\$ 0.00	20 Commercial Entrance	0	0	\$ 0.00	20 Commercial Entrance	0 EA	20 Commercial Entrance	0 EA	20 Commercial Entrance	0 EA	
21 Residential Entrance	15 EA	21 Residential Entrance (within slope violation)	6 EA	\$ 3000.00	\$ 18000.00	14 Accessible Parking - Compliant	0	0	\$ 0.00	21 Residential Entrance	15 EA	15 EA	\$ 18000.00	21 Residential Entrance	15 EA	21 Residential Entrance	6 EA	21 Residential Entrance	15 EA	
22 Total Sidewalk Length Assessed	878.519 LF	22 Running Slope Violations**	2.109 SY	\$ 75.00	\$ 158.00	14 Accessible Parking - Non Compliant	0	0	\$ 0.00	22 Total Sidewalk Length Assessed	878.519 LF	878.519 LF	\$ 18000.00	22 Total Sidewalk Length Assessed	878.519 LF	22 Total Sidewalk Length Assessed	2.109 SY	22 Total Sidewalk Length Assessed	878.519 LF	
23 Average Sidewalk Width	48 IN	23 Cross Slope Violations	21.179 SY	\$ 75.00	\$ 1588.00					23 Average Sidewalk Width	48 IN	48 IN	\$ 18000.00	23 Average Sidewalk Width	48 IN	23 Average Sidewalk Width	21.179 SY	23 Average Sidewalk Width	48 IN	
24 No Sidewalk on Block (Approx.)	826.06 LF	24 Running and Cross Slope Violations	65.718 SY	\$ 75.00	\$ 4929.00					24 No Sidewalk on Block (Approx.)	826.06 LF	826.06 LF	\$ 18000.00	24 No Sidewalk on Block (Approx.)	826.06 LF	24 No Sidewalk on Block (Approx.)	65.718 SY	24 No Sidewalk on Block (Approx.)	826.06 LF	
25 Missing Sidewalk Gaps (Approx.)	0 LF	25 Missing Sidewalk Gaps (Approx.)	0 LF	\$ 41.67	\$ 0.00					25 Missing Sidewalk Gaps (Approx.)	0 LF	0 LF	\$ 0.00	25 Missing Sidewalk Gaps (Approx.)	0 LF	25 Missing Sidewalk Gaps (Approx.)	0 LF	25 Missing Sidewalk Gaps (Approx.)	0 LF	
26 Poor Surface Condition (Approx.)	0 LF	26 Poor Surface Condition (Approx.)	0 LF	\$ 41.67	\$ 0.00					26 Poor Surface Condition (Approx.)	0 LF	0 LF	\$ 0.00	26 Poor Surface Condition (Approx.)	0 LF	26 Poor Surface Condition (Approx.)	0 LF	26 Poor Surface Condition (Approx.)	0 LF	
27 Buried Sidewalk (Approx.)	0 LF	27 Buried Sidewalk (Approx.)	0 LF	\$ 41.67	\$ 0.00					27 Buried Sidewalk (Approx.)	0 LF	0 LF	\$ 0.00	27 Buried Sidewalk (Approx.)	0 LF	27 Buried Sidewalk (Approx.)	0 LF	27 Buried Sidewalk (Approx.)	0 LF	
Sidewalk SubTotal:					\$ 25375.00															

0

40

80

160

240

320

Feet

0

40

80

160

240

320

Feet

0

40

80

160

240

320

Feet

0

40

80

160

240

320

Feet

0

40

80

160

240

320

Feet

0

40

80

160

240

320

Feet

0

40

80

160

240

320

Feet

0

40

80

160

240

320

Feet

0

40

80

160

240

320

Feet

0

40

80

160

240

320

Feet

0

40

80

160

240

320

Feet

0

40

80

160

240

320

Feet

0

40

80

160

240

320

Feet

0

40

80

160

240

320

Feet

0

40

80

160

240

320

Feet

0

40

80

160

240

320

Feet

